


DATE	
BY	
SURVEYED	
DRAWN	
CHECKED	
REVISIONS	
NOTED	
REVISIONS	
NOTED	
REVISIONS	
NOTED	

DATE	
BY	
SURVEYED	
DRAWN	
CHECKED	
REVISIONS	
NOTED	
REVISIONS	
NOTED	
REVISIONS	
NOTED	

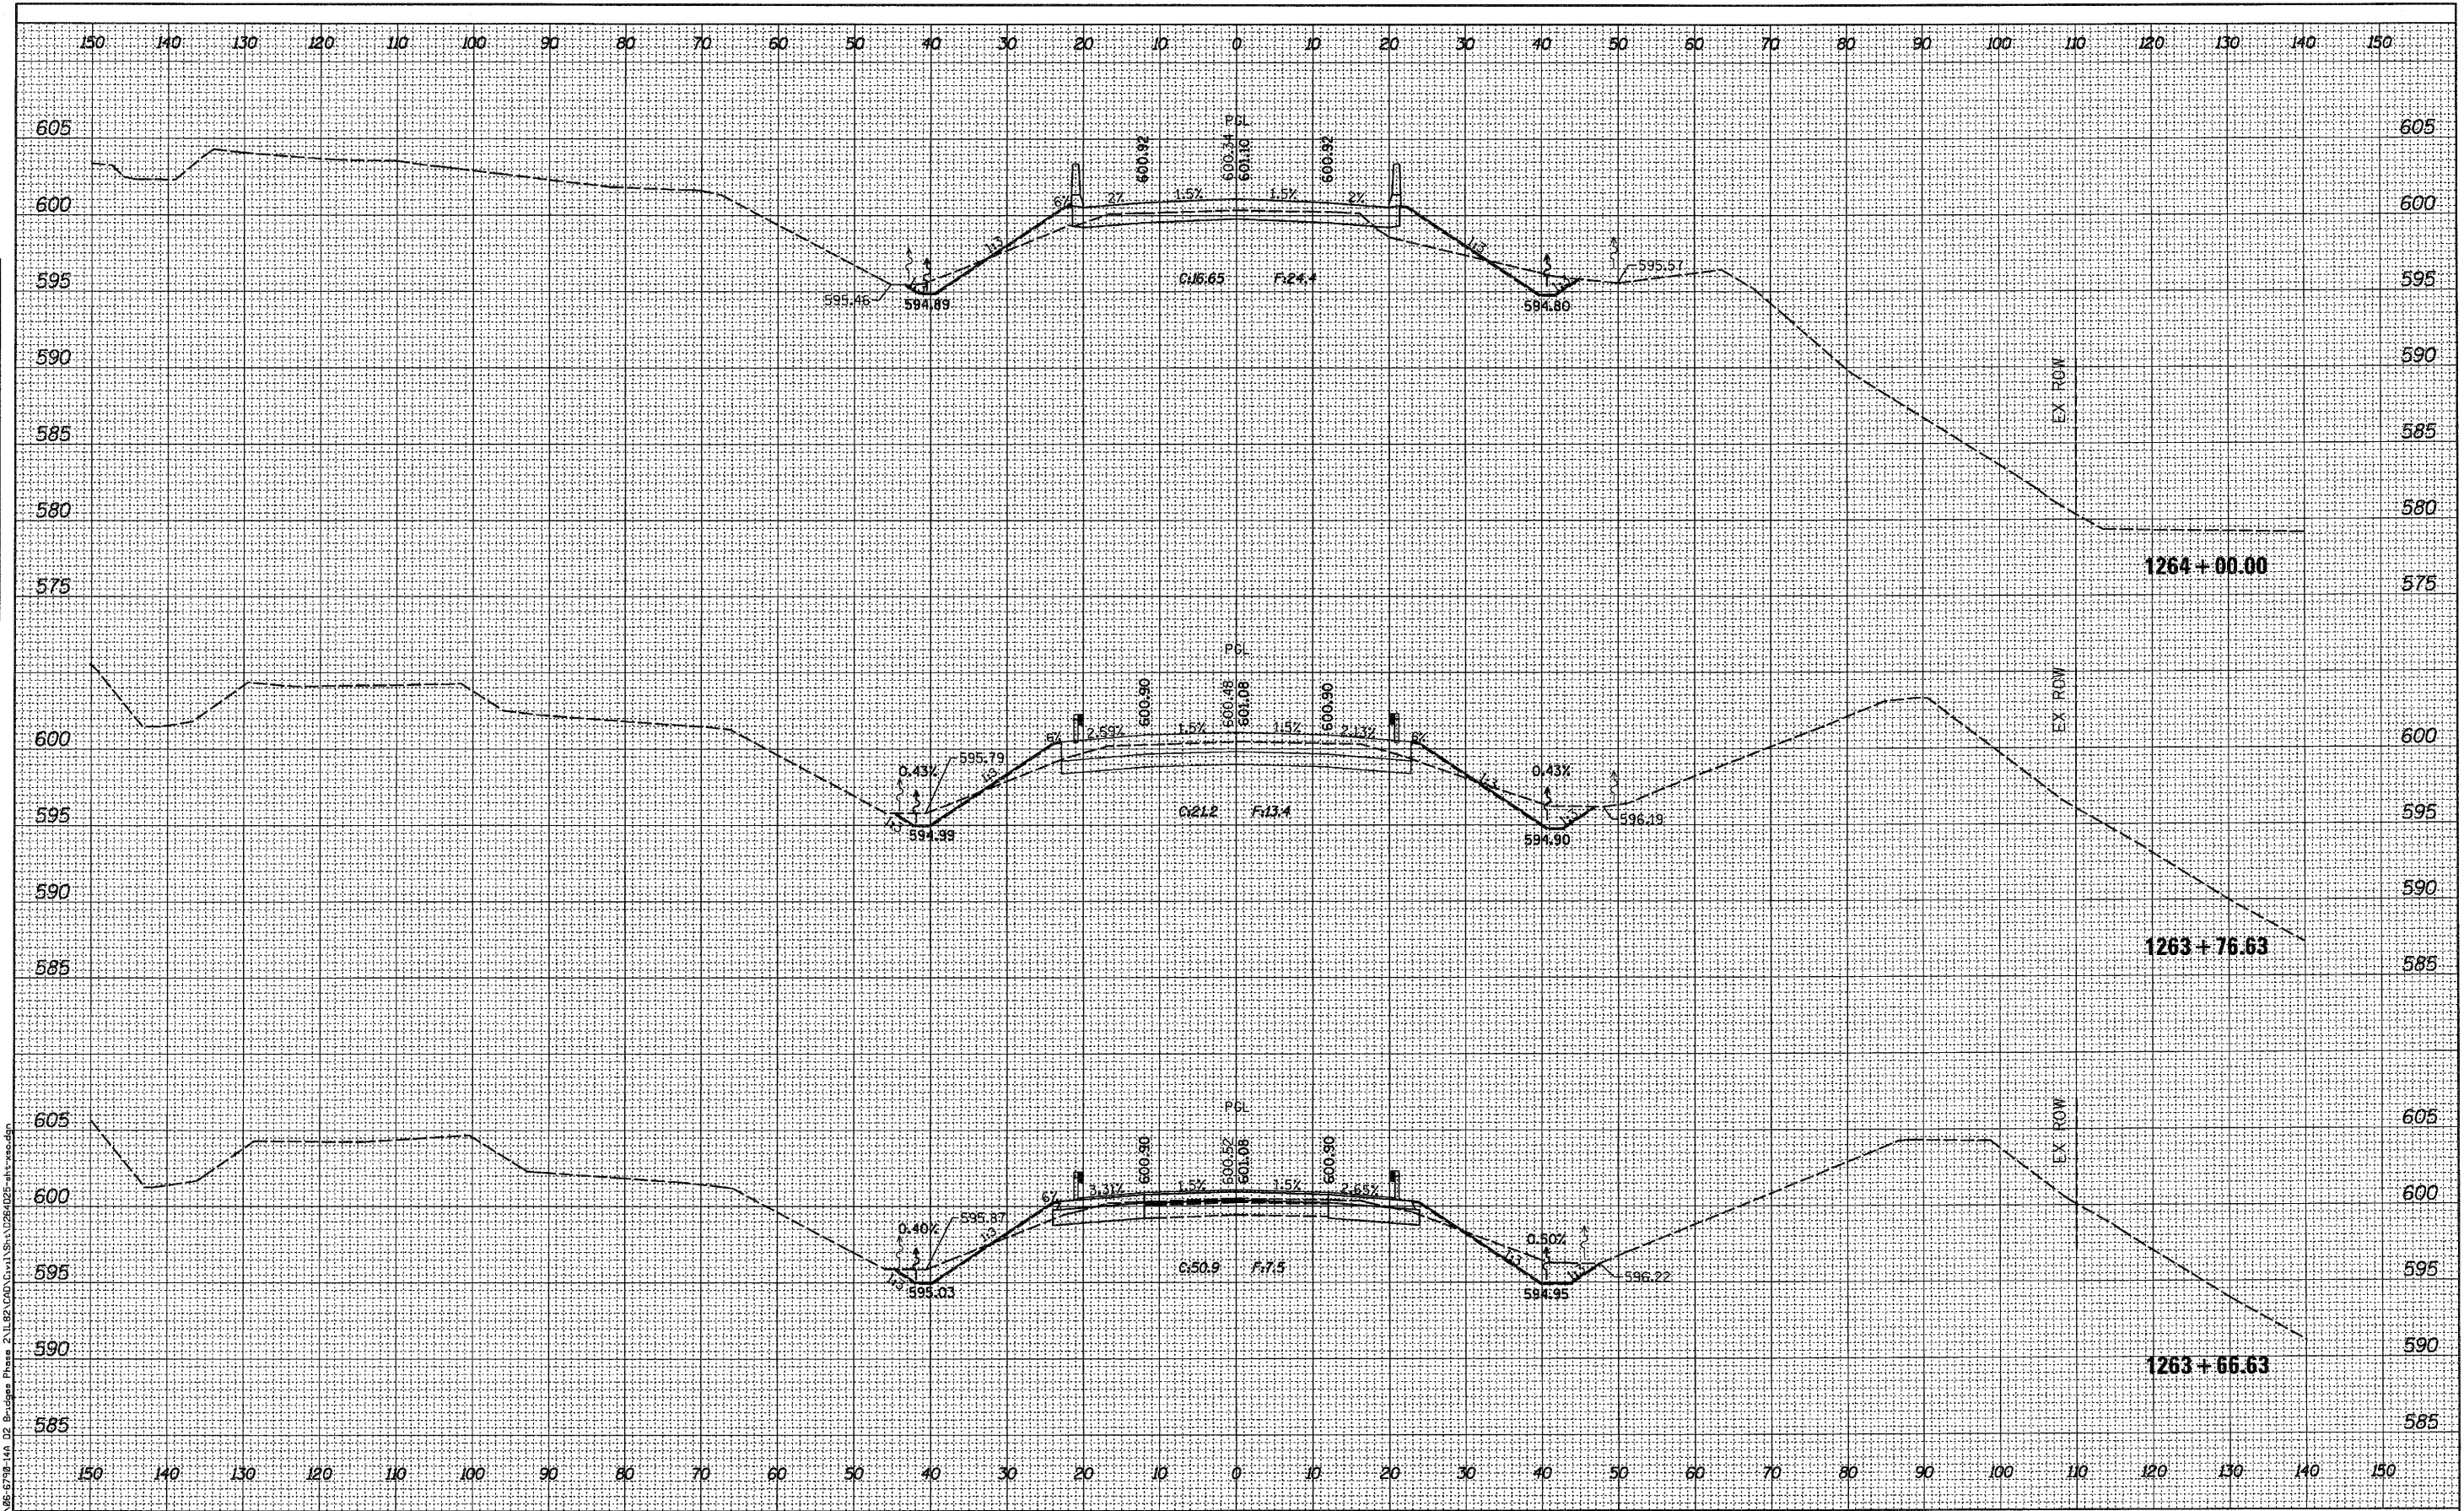

FILE NAME = G:\ENR\66-9739-144-D2-Bridges\Phase 2\1182\CAD\civil\1182\1182-0217-02E-111.res.dgn



USER NAME = *USER*	DESIGNED - JNH	REVISED -
PLOT SCALE = *SCALE*	DRAWN - JNH	REVISED -
PLOT DATE = 10/28/2010	CHECKED - KMB	REVISED -
	DATE - 08/27/2010	REVISED -

**STATE OF ILLINOIS
DEPARTMENT OF TRANSPORTATION**

CROSS SECTIONS IL 82 OVER GREEN RIVER			F.A.P. RTE.	SECTION	COUNTY	TOTAL SHEETS	SHEET NO.
			638	129BR-4	HENRY	93	84
SCALE: 1"=10'H, 5'V			SHEET NO. 8 OF 17 SHEETS		STA. 1263+66.63 TO STA. 1264+00.00		
ILLINOIS FED. AID PROJECT							

CONTRACT NO. 64D25