


DATE	
BY	
FINAL SURVEY	
REVIEWED	
NOTE BOOK	
NO.	
AREAS CHECKED	

DATE	
BY	
ORIGINAL SURVEY	
REVIEWED	
NOTE BOOK	
NO.	
AREAS CHECKED	

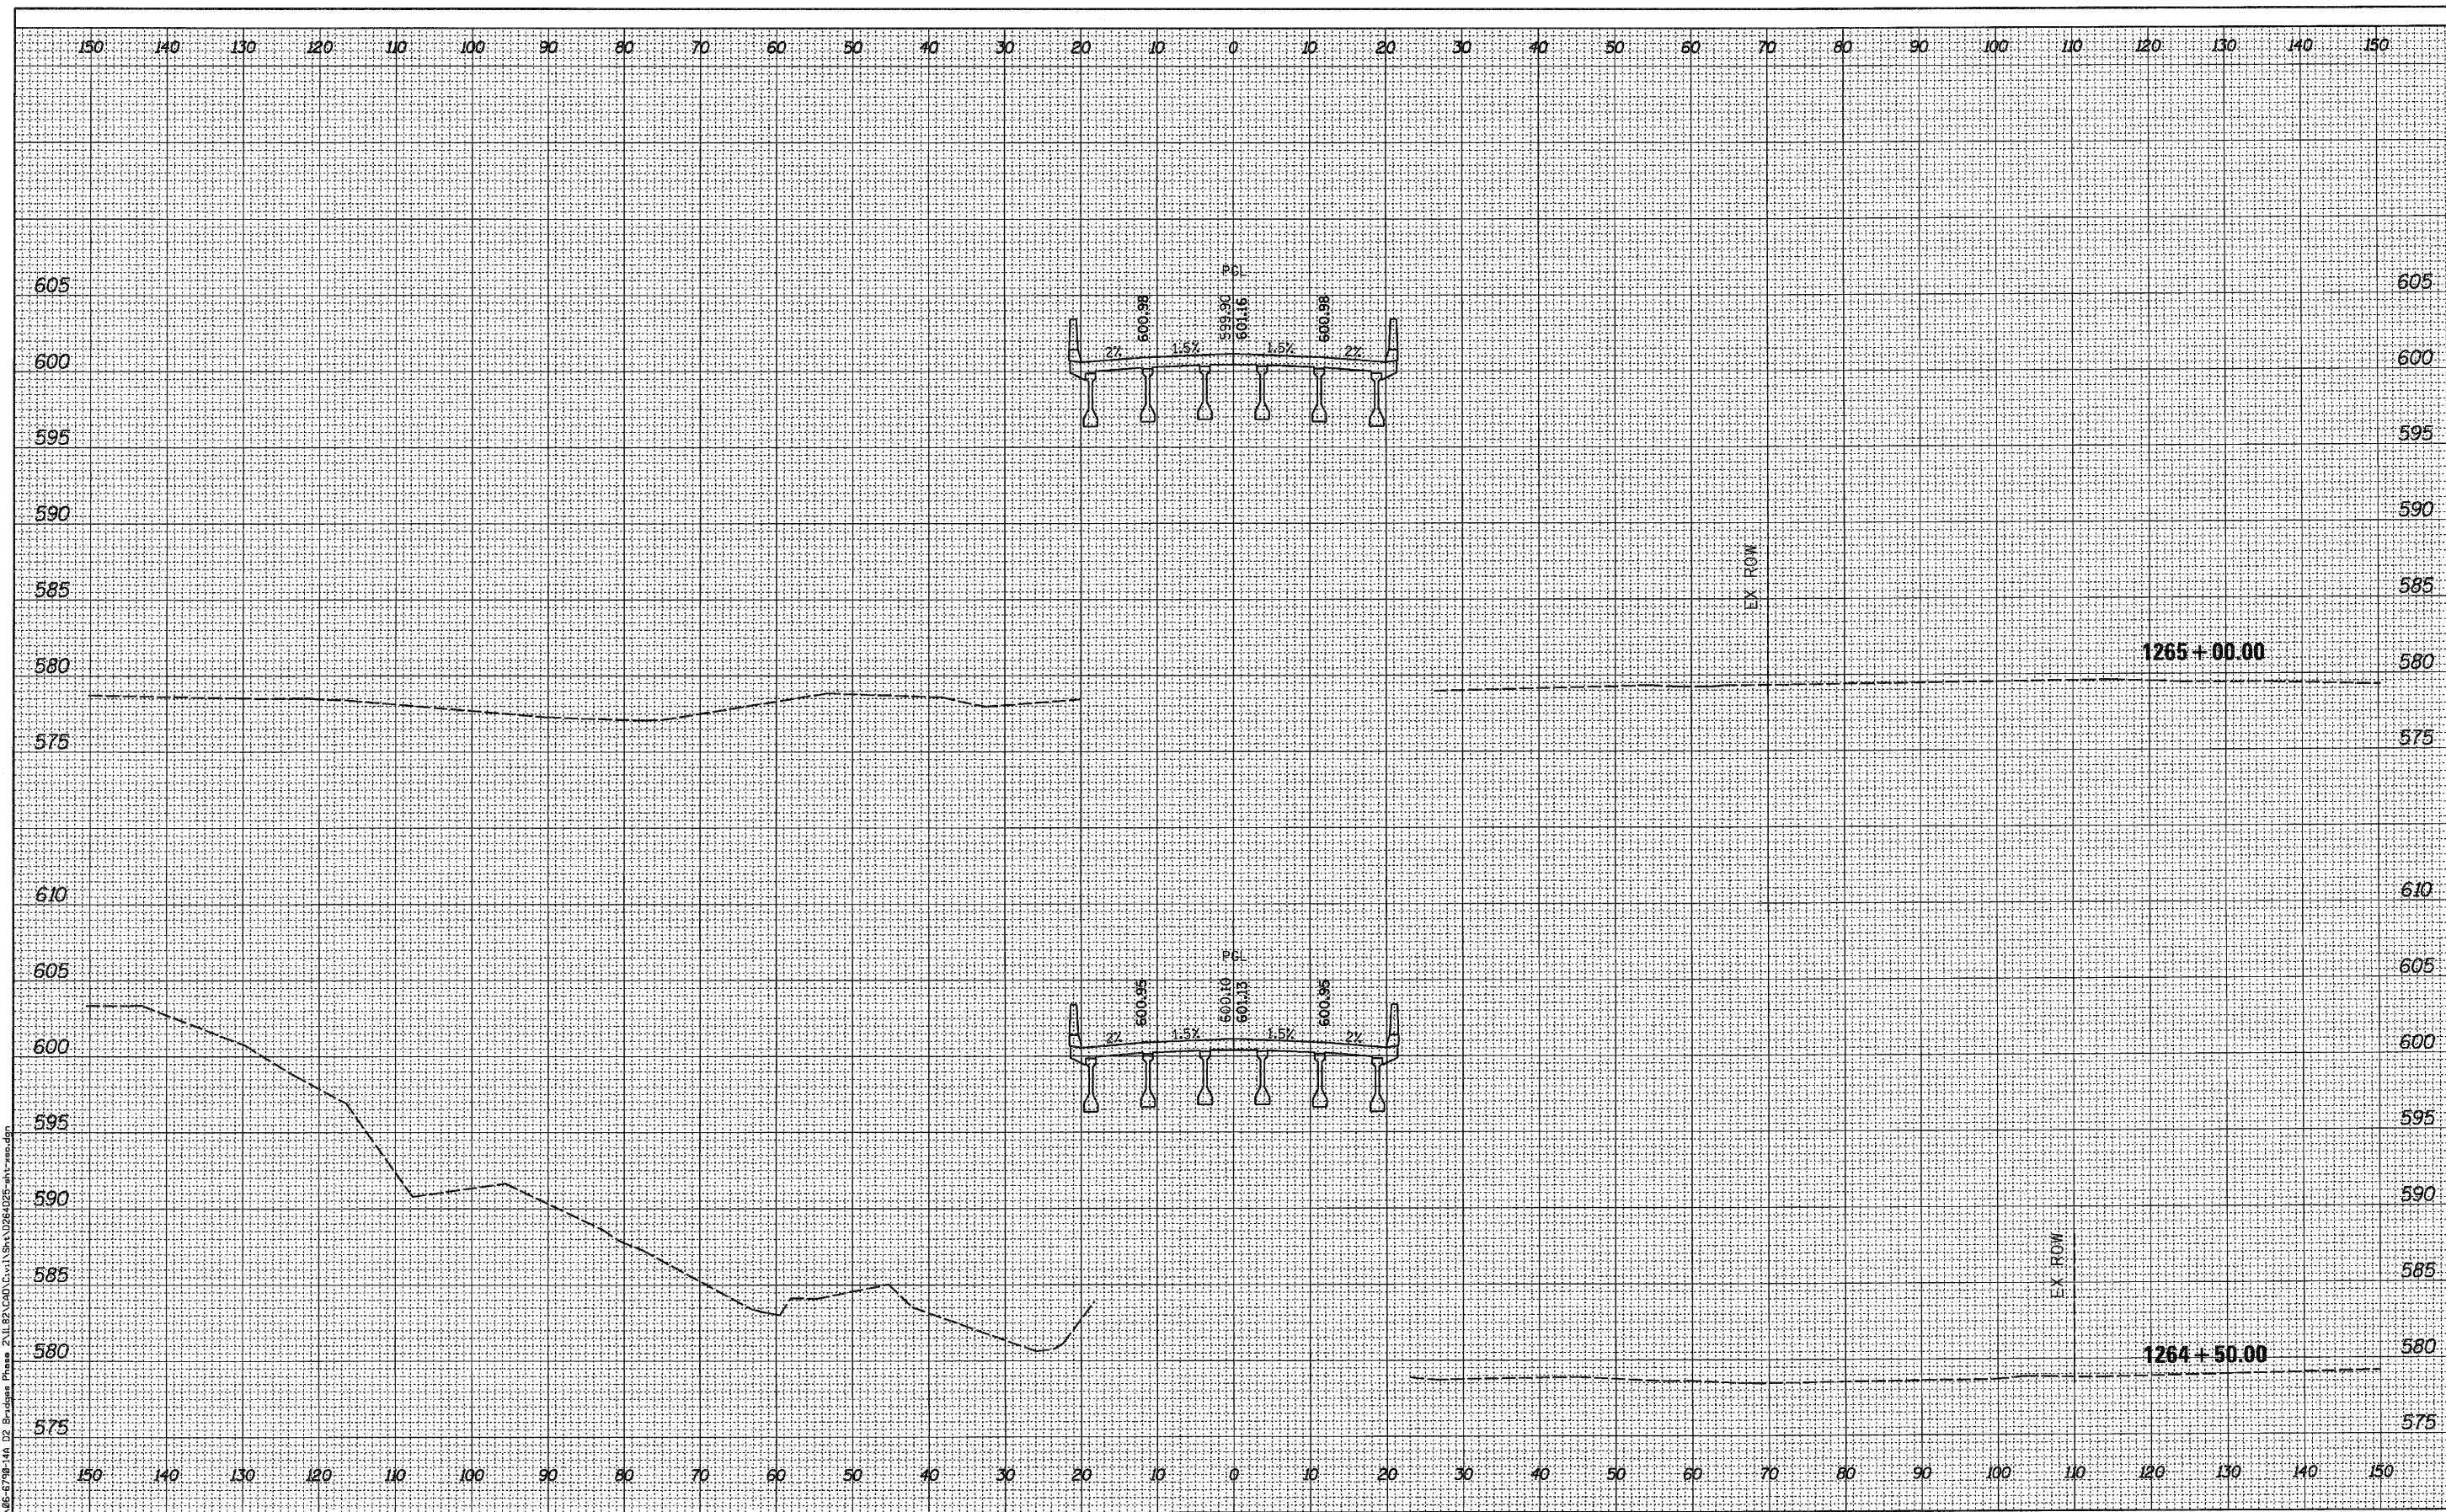

FILE NAME: G:\ENG\63-679B-14A\12-Bridgway Plans\12-Bridgway Plans\1264+50.00-1265+00.00.dwg



USER NAME = *USER*	DESIGNED - JNH	REVISED -
PLOT SCALE = *SCALE*	DRAWN - JNH	REVISED -
PLOT DATE = 10/28/2010	CHECKED - KMB	REVISED -
	DATE - 08/27/2010	REVISED -

**STATE OF ILLINOIS
DEPARTMENT OF TRANSPORTATION**

CROSS SECTIONS IL 82 OVER GREEN RIVER	
SCALE: 1"=10'H, 5'V	SHEET NO. 9 OF 17 SHEETS
STA. 1264+50.00	TO STA. 1265+00.00

F.A.P. RTE. 638	SECTION 129BR-4	COUNTY HENRY	TOTAL SHEETS 93	SHEET NO. 85
ILLINOIS FED. AID PROJECT				
CONTRACT NO. 64025				