


LOCATION MAP

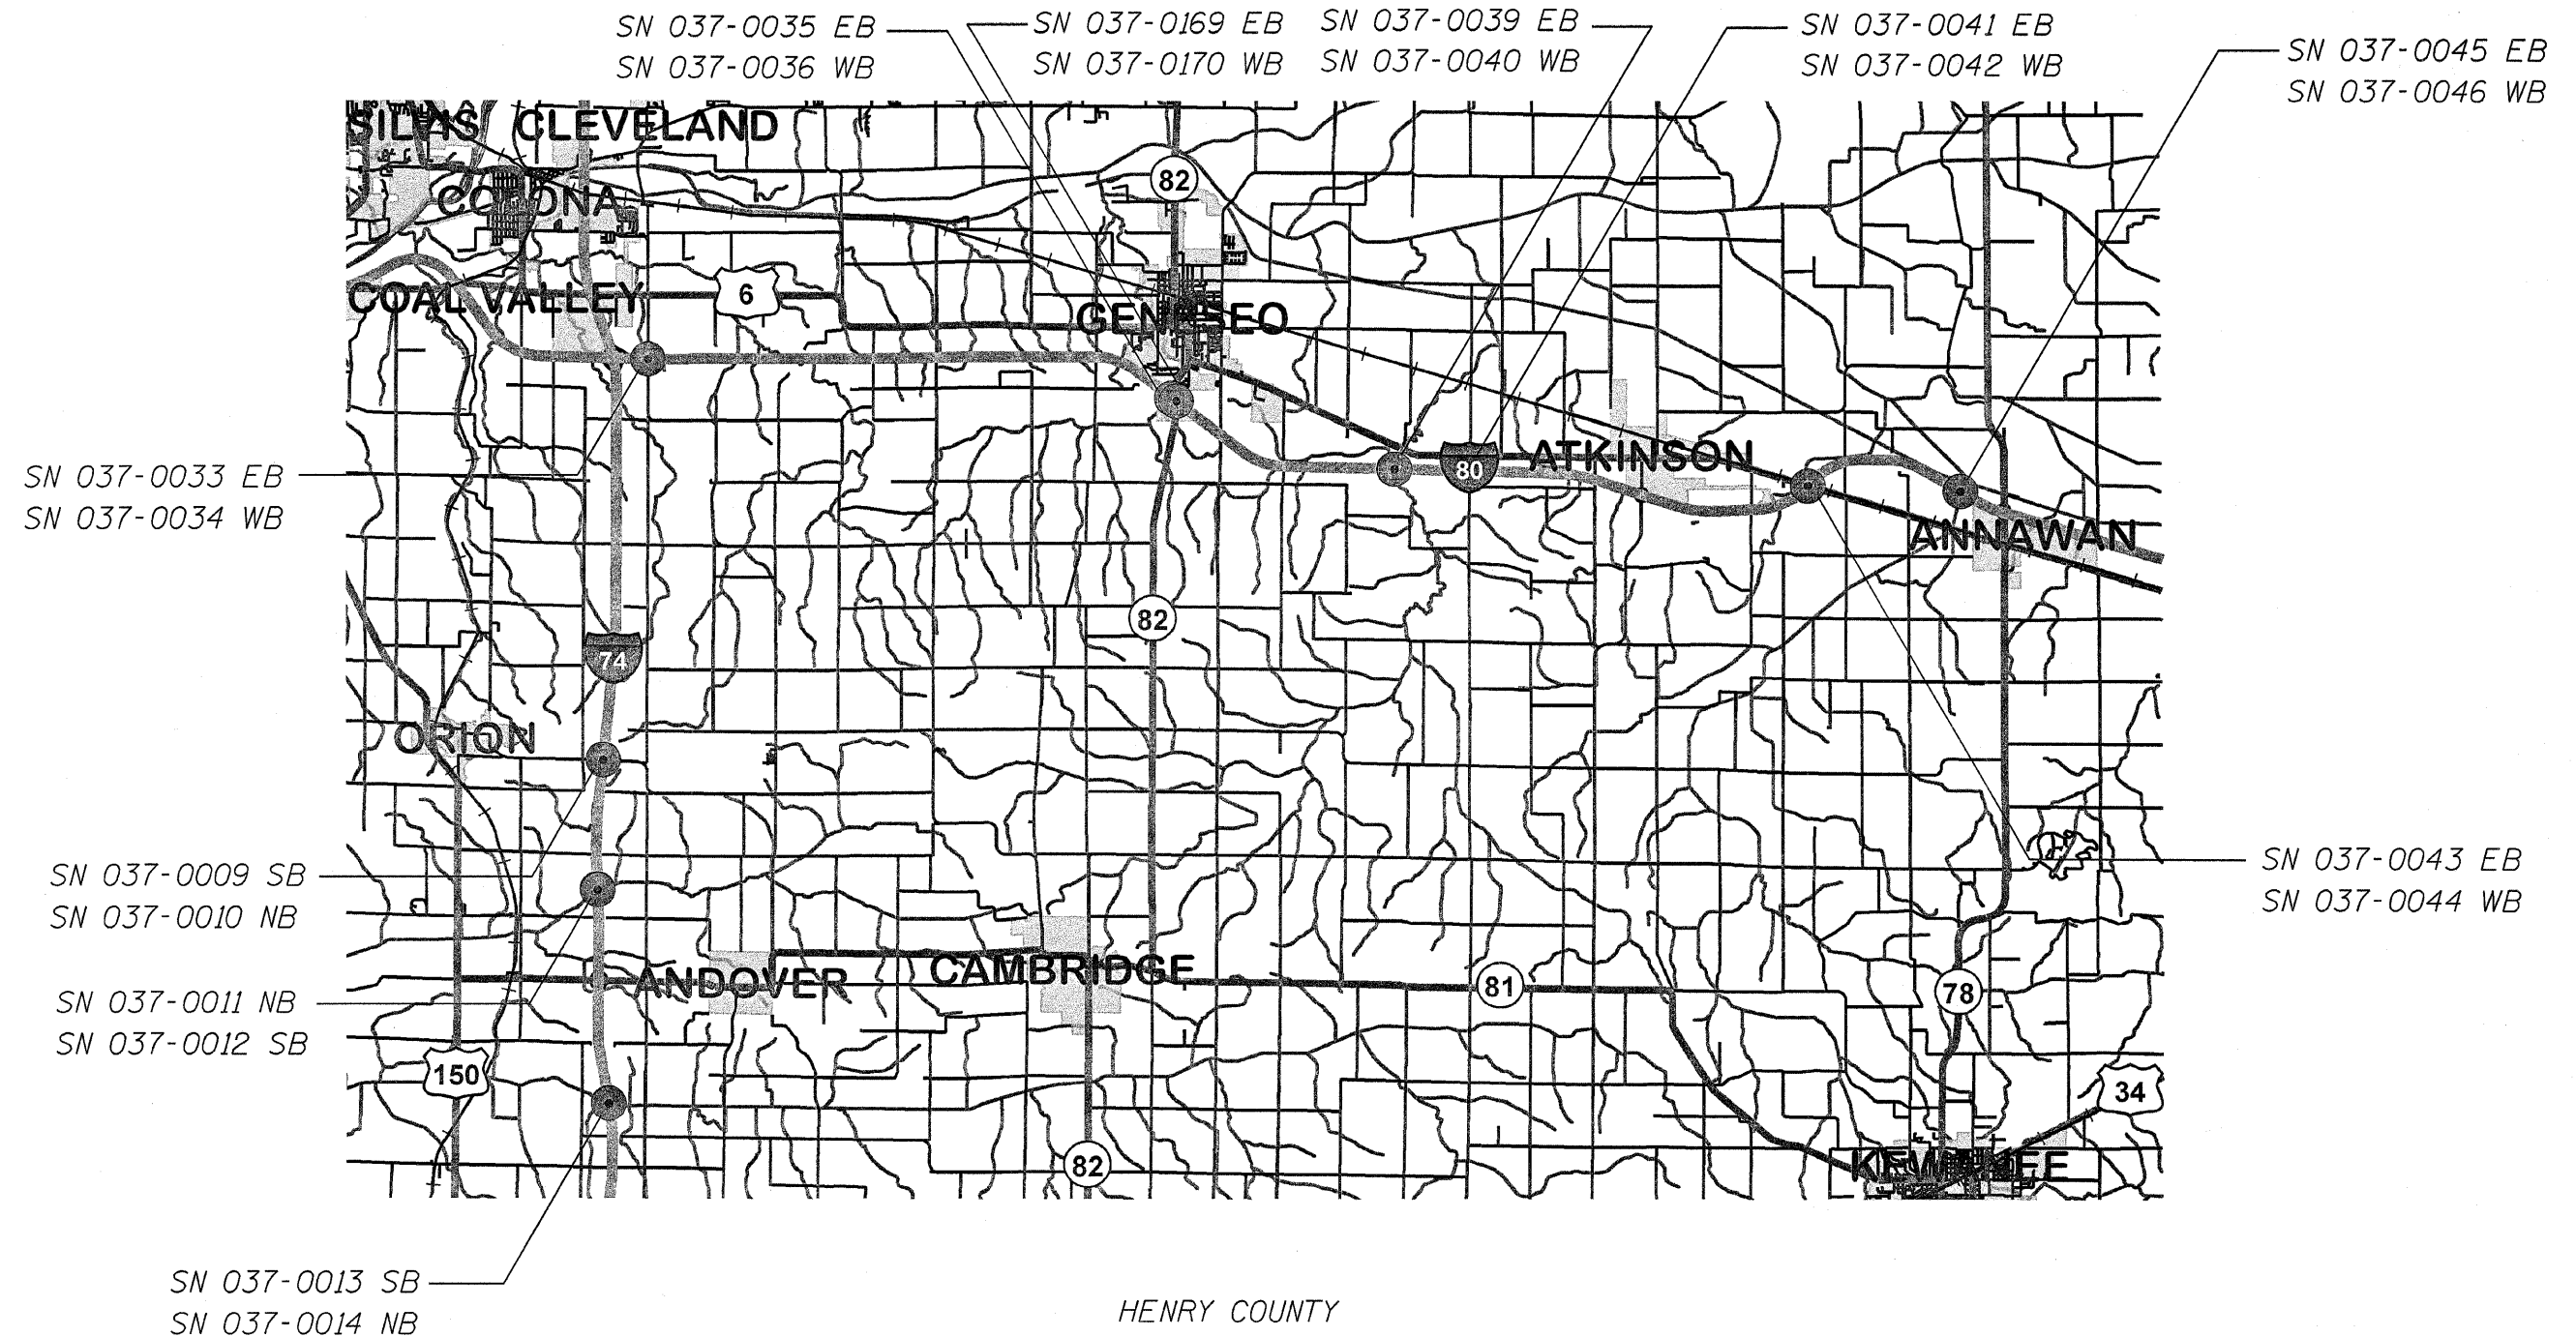

HENRY COUNTY

FAI 74 (I-74), FAI 80 (I-80) & FAI 88 (I-88)
 D2 Deck Sealing 2011-2
 Henry & Whiteside Counties

FILE NAME =	USER NAME = linkdj	DESIGNED -	REVISED -	STATE OF ILLINOIS DEPARTMENT OF TRANSPORTATION	LOCATION MAP			F.A. RTE.	SECTION	COUNTY	TOTAL SHEETS	SHEET NO.
D:\BR\CADD plans\Various Counties\2011 d	ck sealing\Interstate\PLA\eng.dgn	DRAWN -	REVISED -								7	5
	PLOT SCALE = 50.0000' / IN.	CHECKED -	REVISED -		SCALE: _____ SHEET NO. ____ OF ____ SHEETS STA. _____ TO STA. _____			CONTRACT NO. 64G33		ILLINOIS FED. AID PROJECT		
	PLOT DATE = Wed Oct 06 10:21:28 2010	DATE -	REVISED -									