


# LOCATION MAP

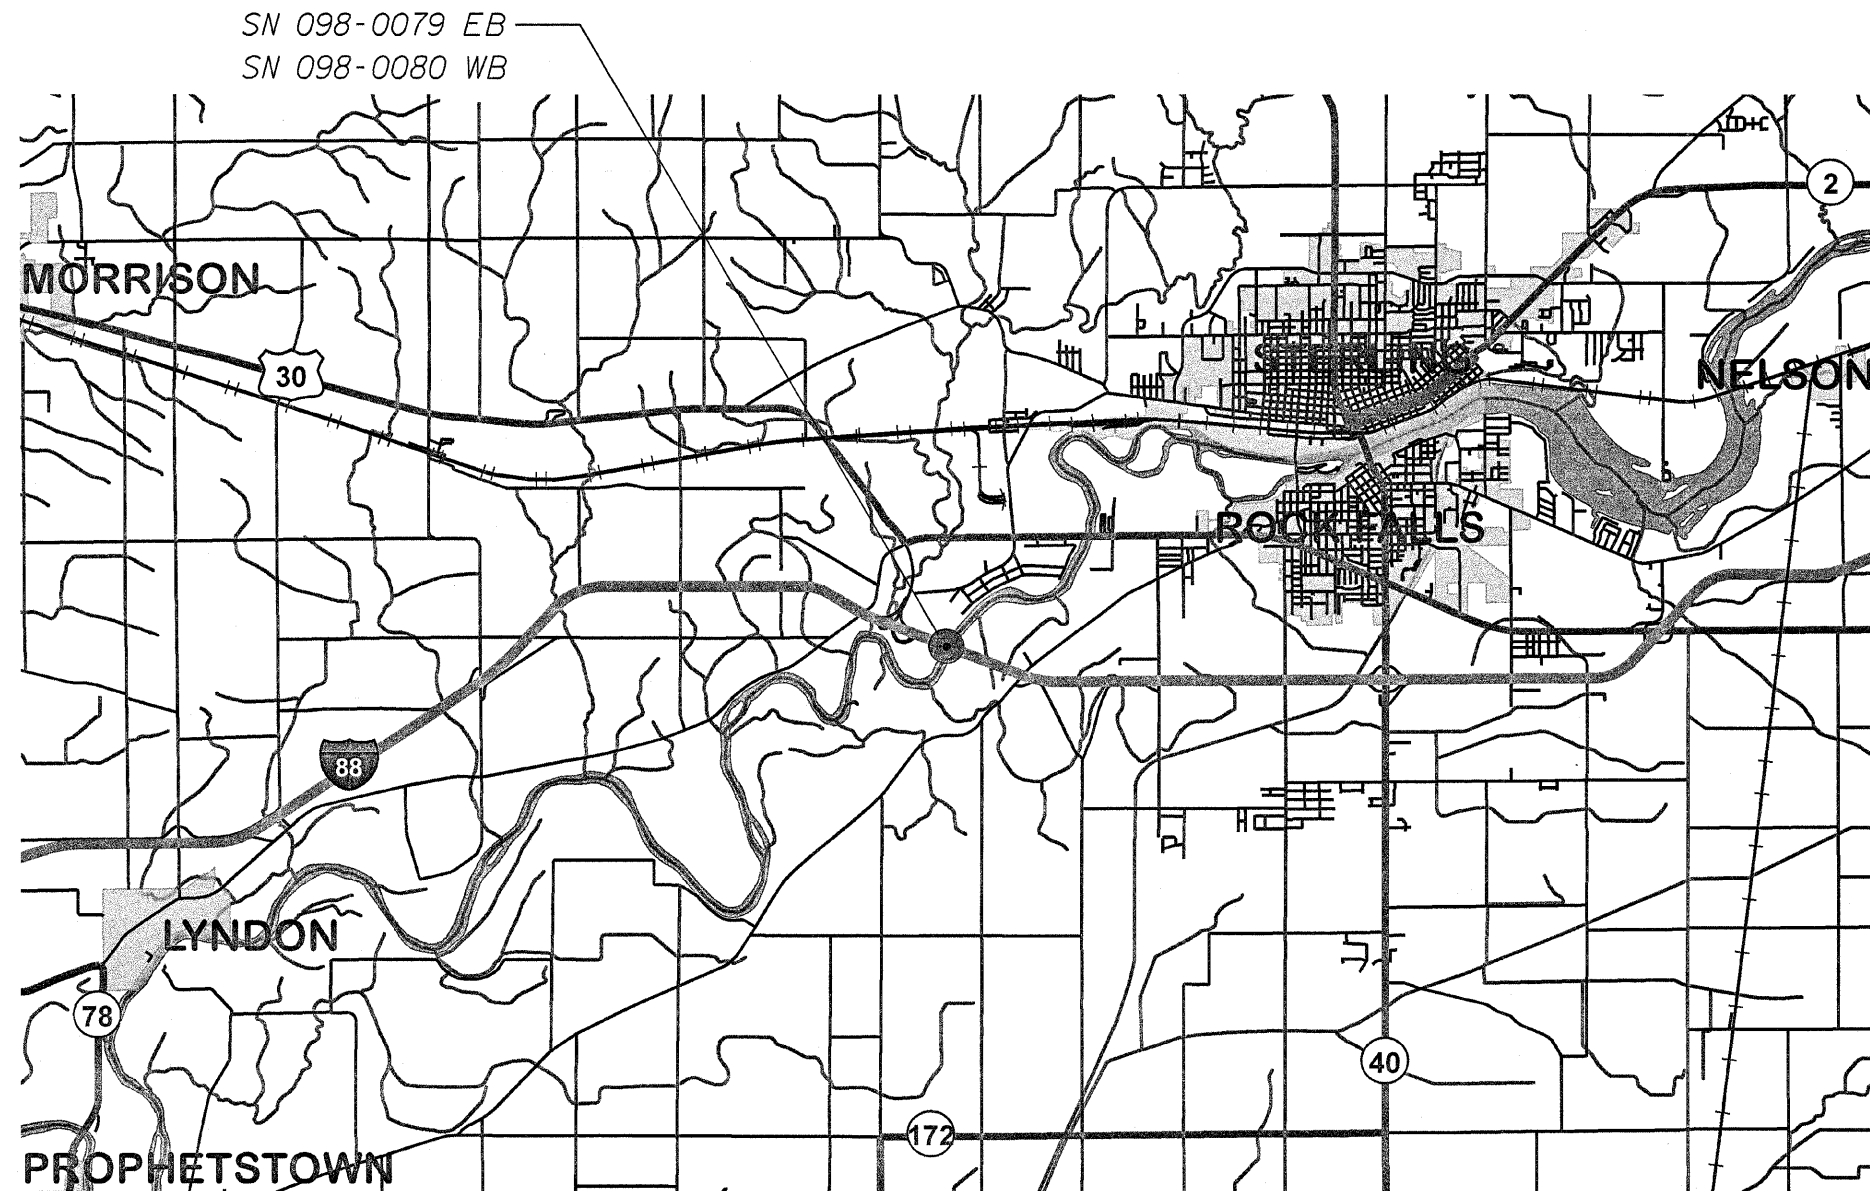

WHITESIDE COUNTY

FAI 74 (I-74), FAI 80 (I-80) & FAI 88 (I-88)  
 D2 Deck Sealing 2011-2  
 Henry & Whiteside Counties

FILE NAME =	USER NAME = linkj	DESIGNED -	REVISED -	<b>STATE OF ILLINOIS DEPARTMENT OF TRANSPORTATION</b>	<b>LOCATION MAP</b>		F.A. RTE.	SECTION	COUNTY	TOTAL SHEETS	SHEET NO.	
D:\BR\CADD plans\Various Counties\2011 deck sealing\Interstate\PLA\eng.dgn		DRAWN -	REVISED -		SCALE: _____	SHEET NO. _____ OF _____ SHEETS	STA. _____ TO STA. _____				7	6
		CHECKED -	REVISED -		CONTRACT NO. 64G33		ILLINOIS FED. AID PROJECT					
		DATE -	REVISED -									