
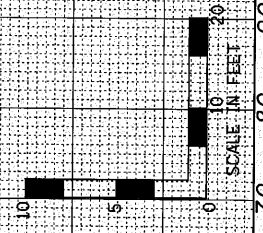


|              |               |    |      |
|--------------|---------------|----|------|
| FINAL SURVEY | SURVEYED      | BY | DATE |
| NOTE BOOK    | PLOTTED       |    |      |
| NO.          | TEMPLATE      |    |      |
|              | AREAS CHECKED |    |      |

|                 |               |    |      |
|-----------------|---------------|----|------|
| ORIGINAL SURVEY | SURVEYED      | BY | DATE |
| NOTE BOOK       | PLOTTED       |    |      |
| NO.             | TEMPLATE      |    |      |
|                 | AREAS CHECKED |    |      |

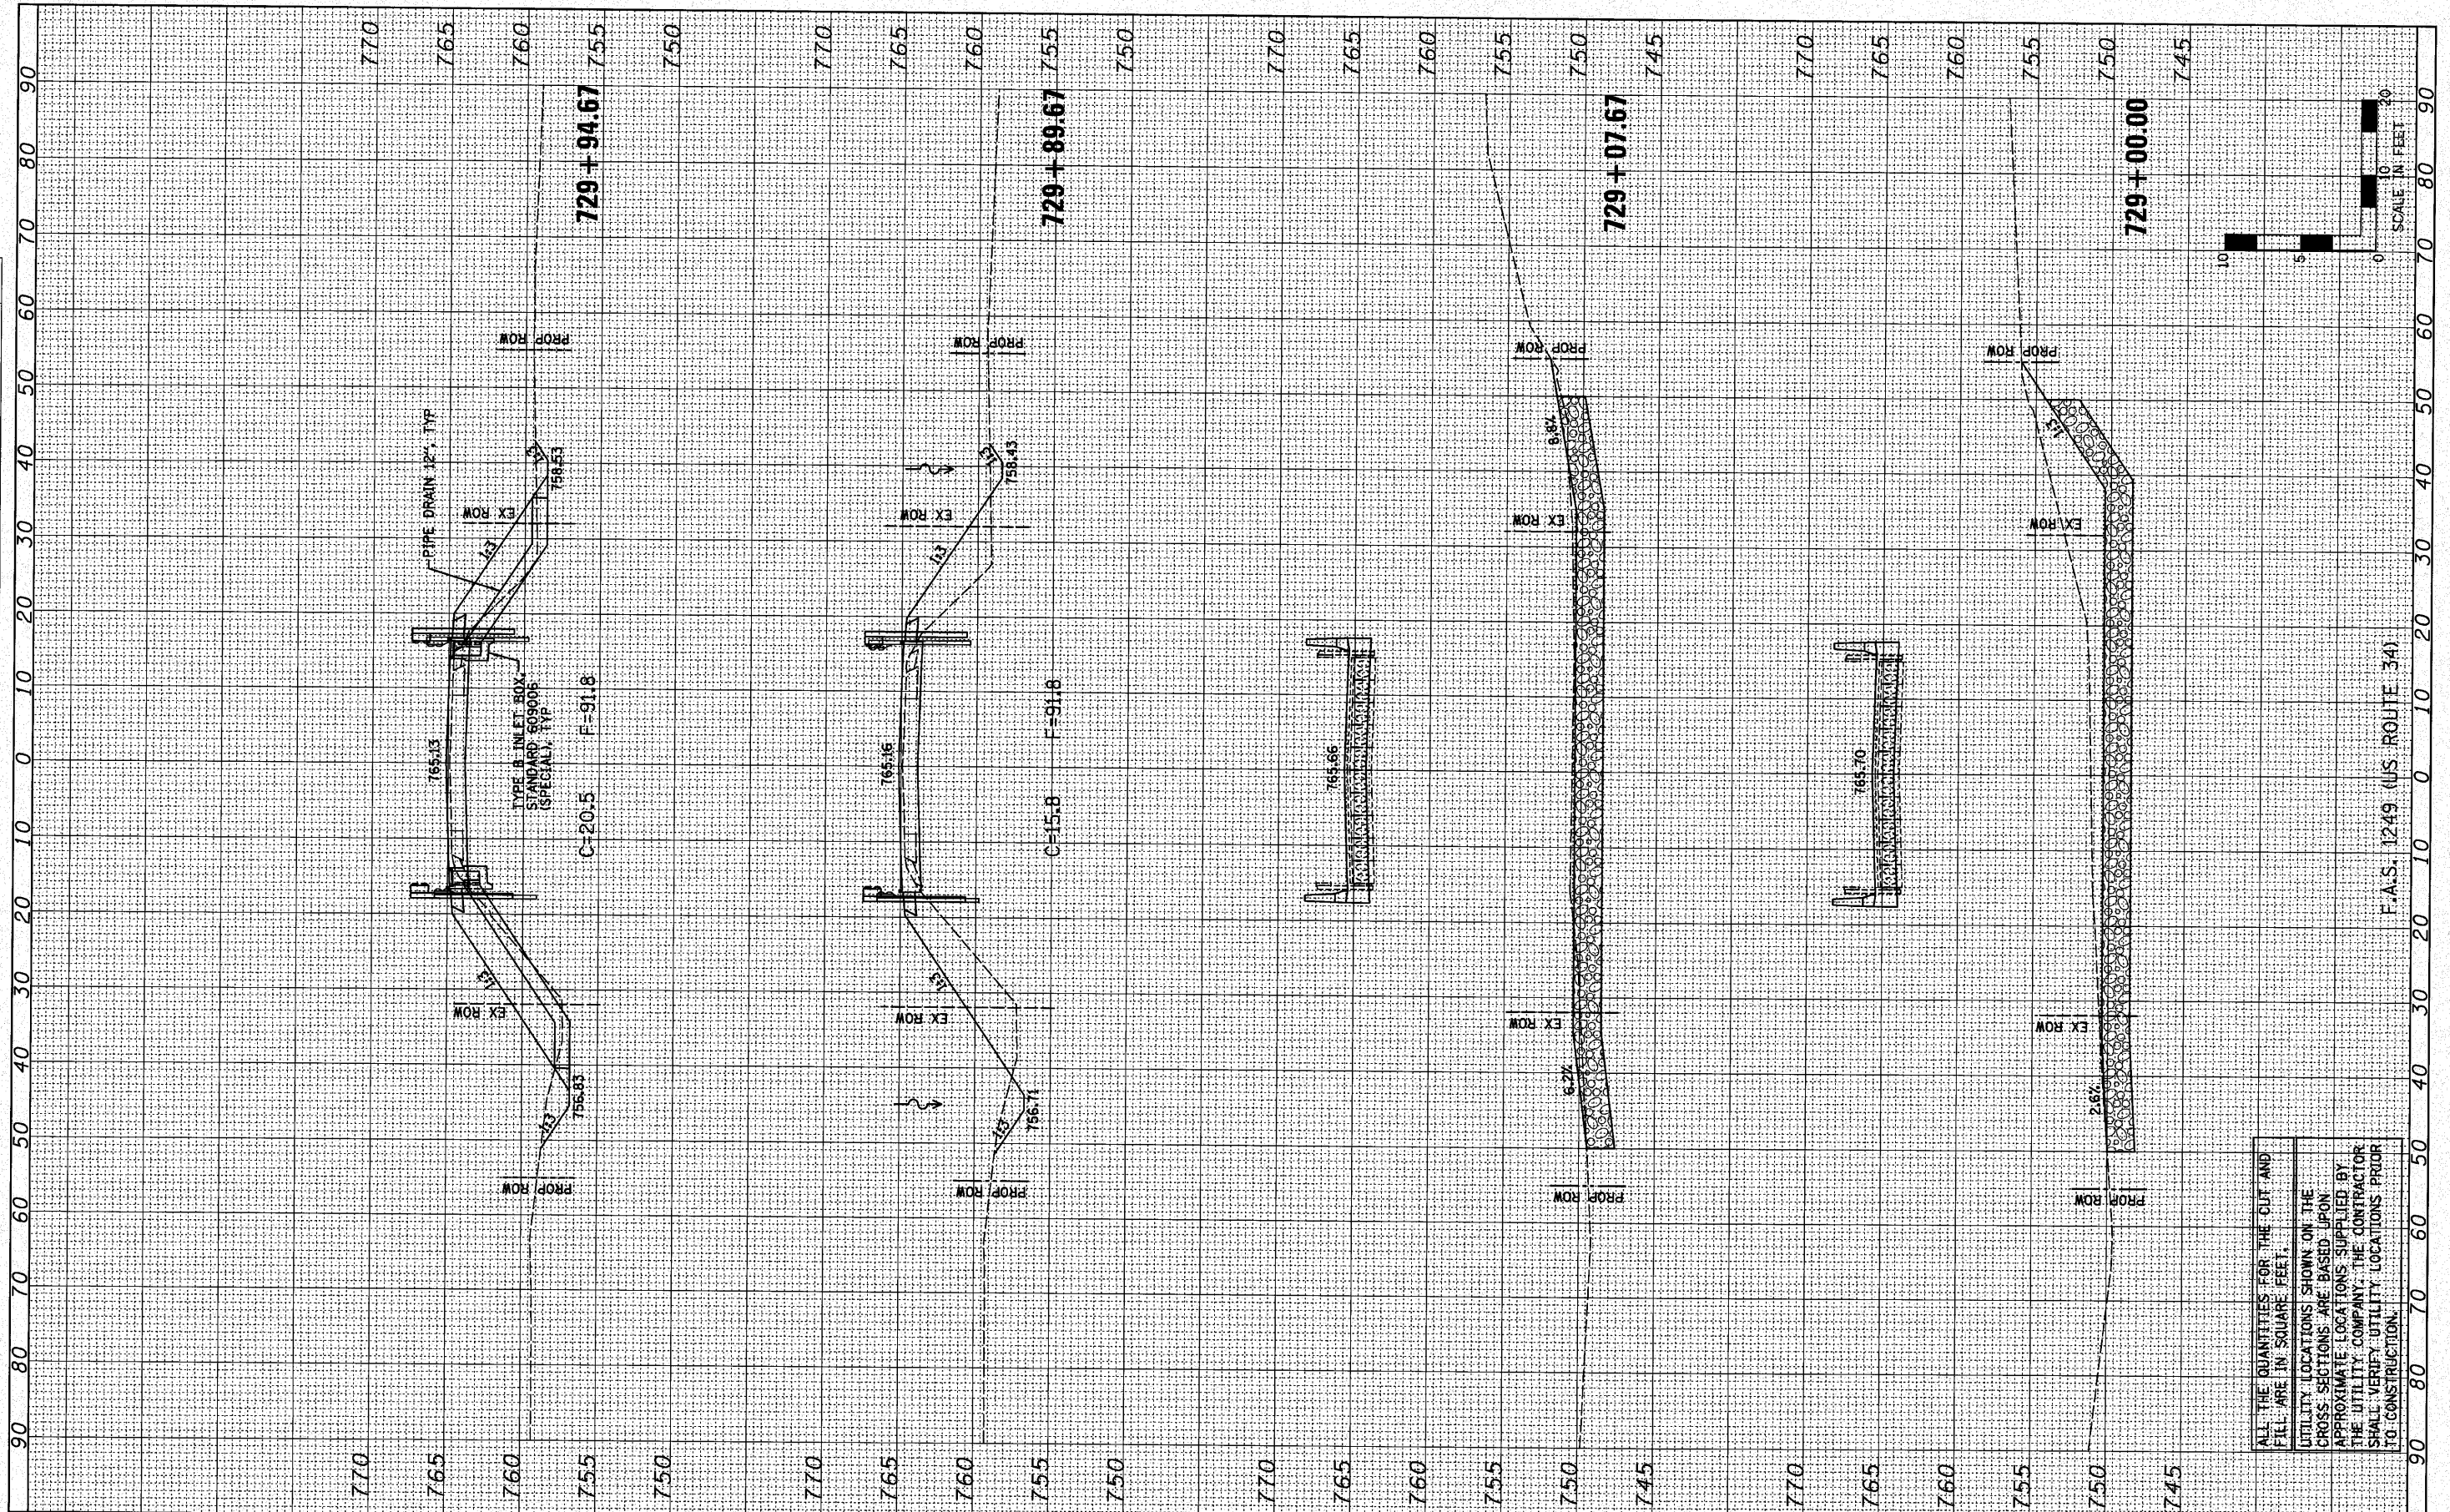

|             |                      |                 |           |   |                       |                     |                                  |                     |                           |                    |              |  |
|-------------|----------------------|-----------------|-----------|---|-----------------------|---------------------|----------------------------------|---------------------|---------------------------|--------------------|--------------|--|
| FILE NAME = | USER NAME = #USER#   | DESIGNED - JML  | REVISED - | <b>STATE OF ILLINOIS</b><br><b>DEPARTMENT OF TRANSPORTATION</b> | <b>CROSS SECTIONS</b> |                     | F.A.S. RTE. 1249                 | SECTION (23 BR)BR   | COUNTY BUREAU             | TOTAL SHEETS 39    | SHEET NO. 37 |  |
| #FILE#      | PLOT SCALE = #SCALE# | DRAWN - JJO     | REVISED - |   | SCALE: 1"=10'         | SHEET NO. OF SHEETS | STA. 729+00.00 TO STA. 729+94.67 | FED. ROAD DIST. NO. | ILLINOIS FED. AID PROJECT | CONTRACT NO. 66909 |              |  |
|             | PLOT DATE = #DATE#   | CHECKED - MSW   | REVISED - |   |                       |                     |                                  |                     |                           |                    |              |  |
|             |                      | DATE - 10/08/10 | REVISED - |   |                       |                     |                                  |                     |                           |                    |              |  |

ALL THE QUANTITIES FOR THE CUT AND FILL ARE IN SQUARE FEET.  
 UTILITY LOCATIONS SHOWN ON THE CROSS SECTIONS ARE BASED UPON APPROXIMATE LOCATIONS SUPPLIED BY THE UTILITY COMPANY. THE CONTRACTOR SHALL VERIFY UTILITY LOCATIONS PRIOR TO CONSTRUCTION.