
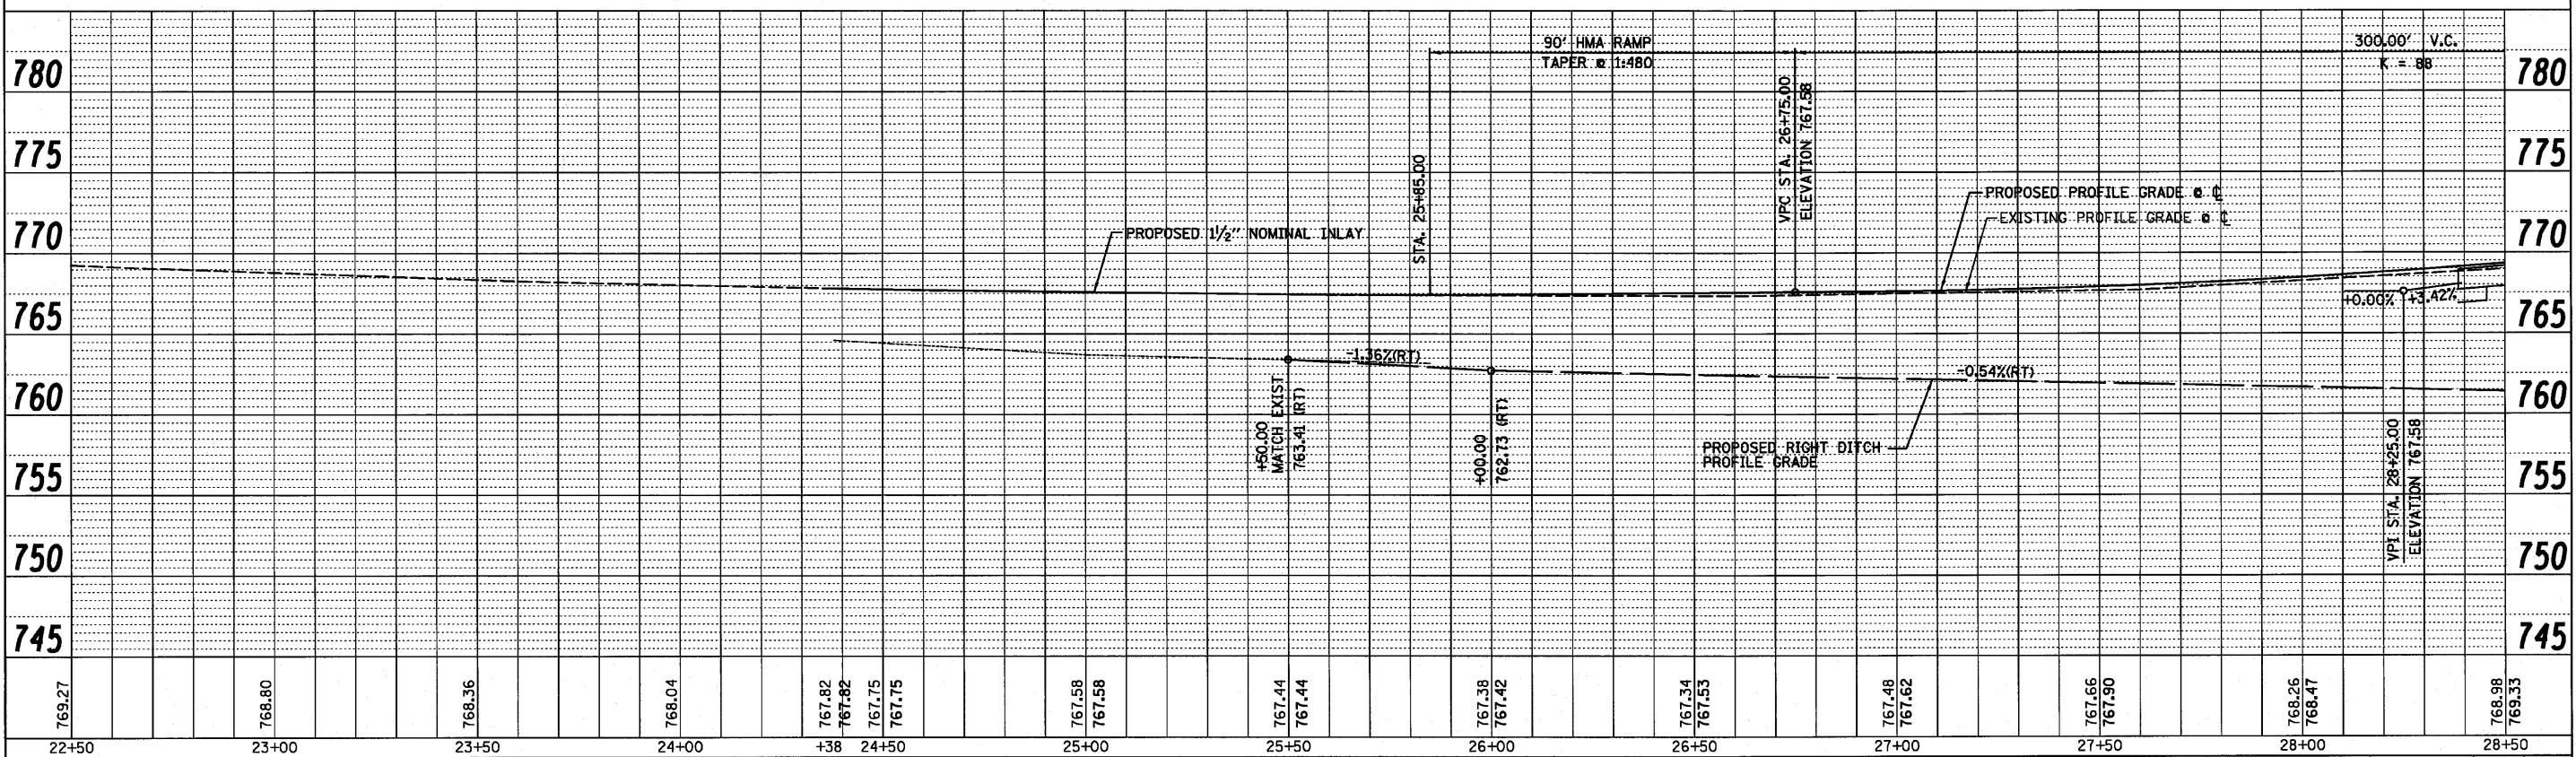


DATE	
BY	
REVISIONS	
1	
2	
DATE	
BY	
REVISIONS	
1	
2	
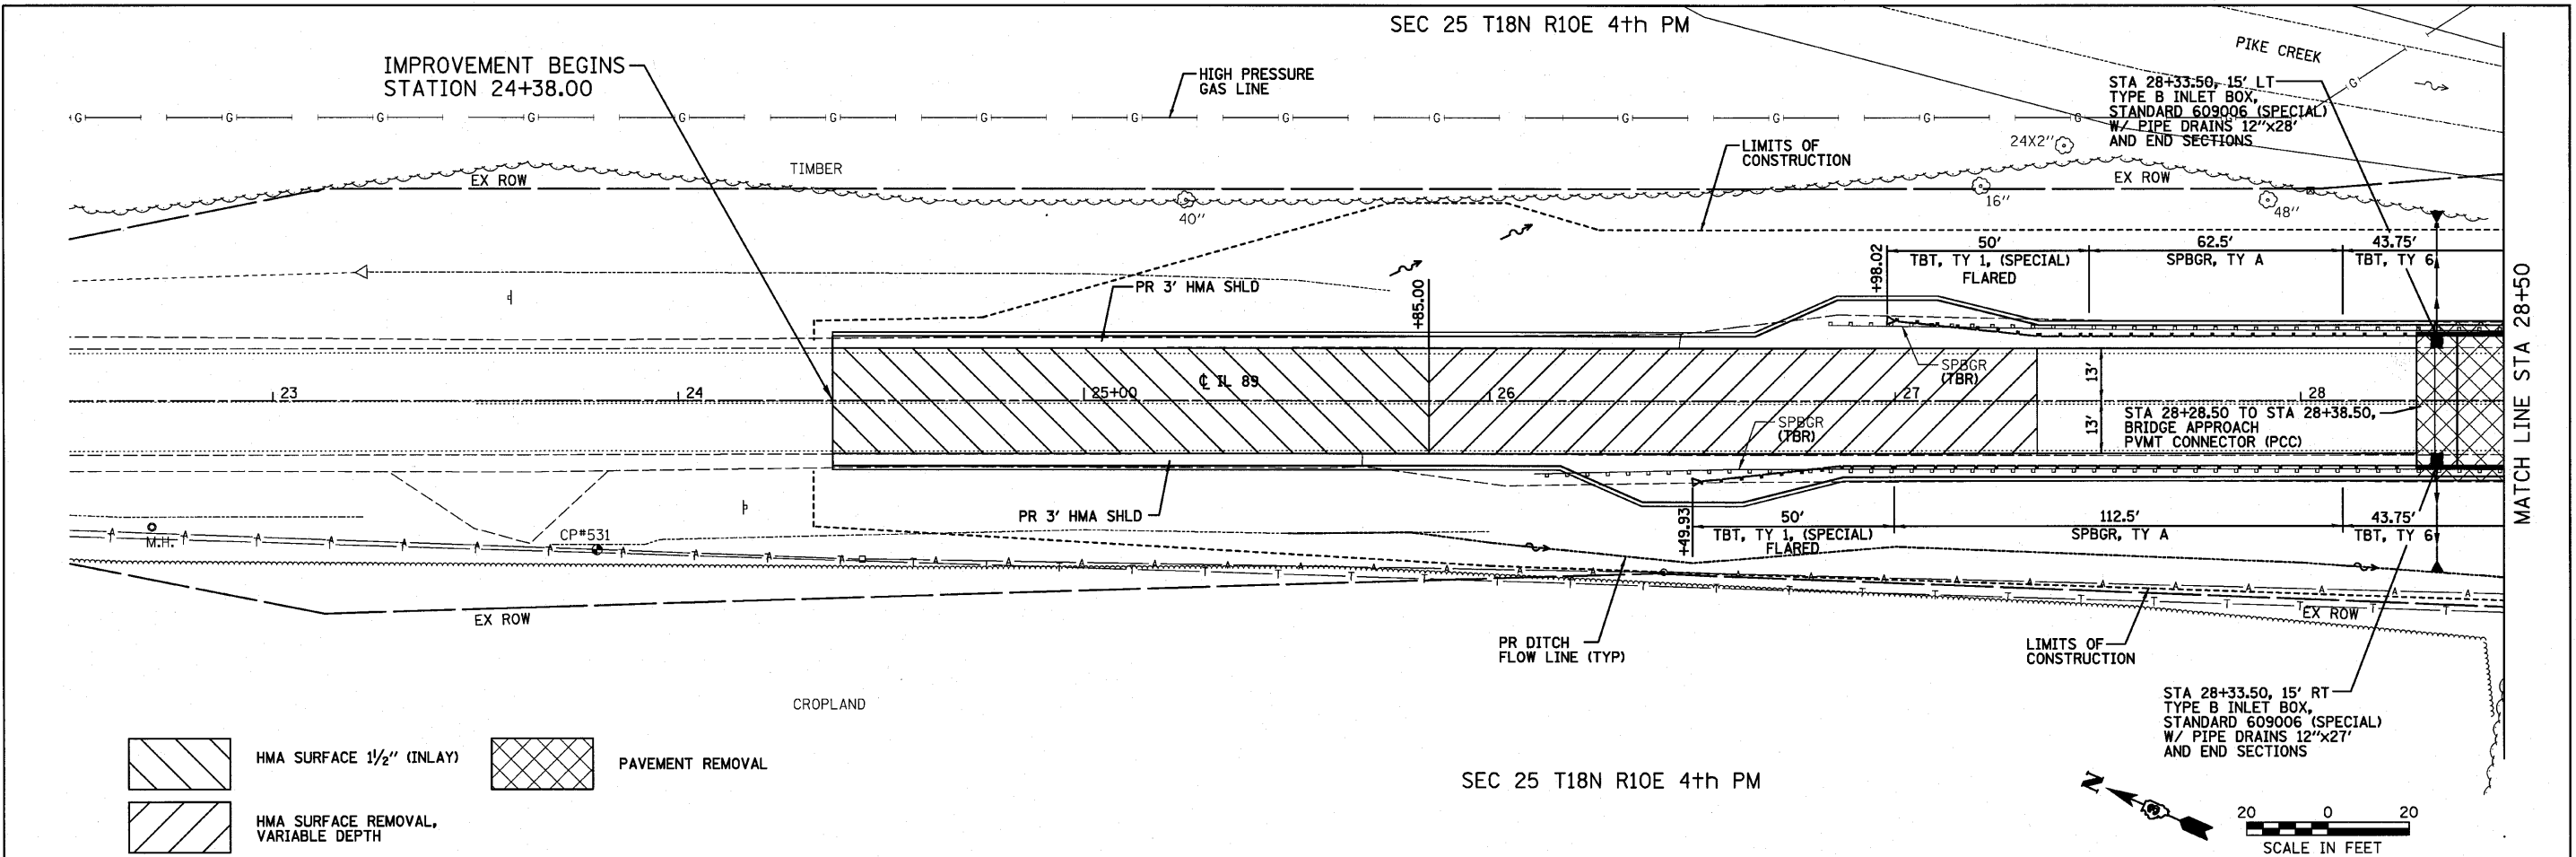

FILE NAME =	USER NAME = #USER*	DESIGNED - JML	REVISED -	STATE OF ILLINOIS DEPARTMENT OF TRANSPORTATION	PLAN & PROFILE	F.A.P. RTE. 698	SECTION (101 BR)BR	COUNTY BUREAU 47	TOTAL SHEETS 10	
#FILE#	PLOT SCALE = #SCALE*	CHECKED - MSW	REVISED -			CONTRACT NO. 66910				
	PLOT DATE = #DATE*	DATE - 10/08/10	REVISED -			SCALE:	SHEET NO. OF SHEETS	STA. TO STA.	FED. ROAD DIST. NO.	ILLINOIS FED. AID PROJECT