



STAGE I CONSTRUCTION

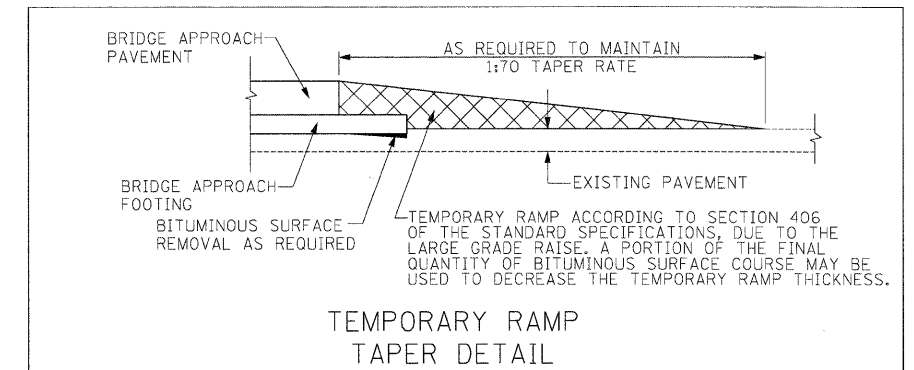

TEMPORARY RAMP TAPER DETAIL

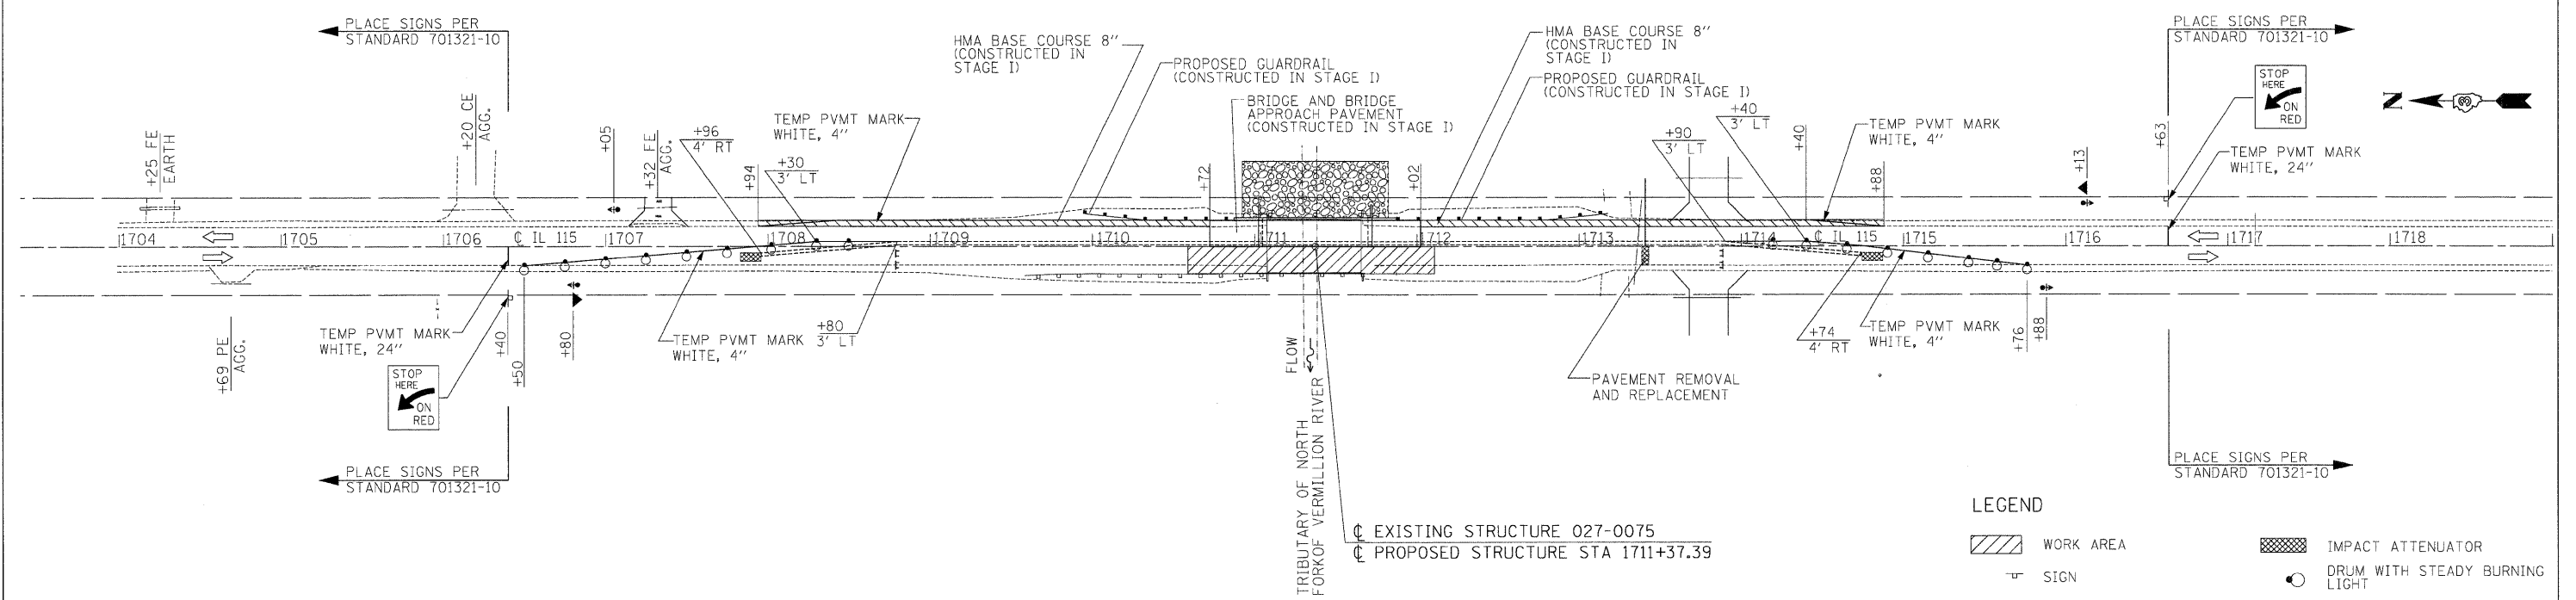

STAGE II CONSTRUCTION

LEGEND

- WORK AREA
- IMPACT ATTENUATOR
- SIGN
- DRUM WITH STEADY BURNING LIGHT
- TYPE III BARRICADE
- TEMPORARY CONCRETE BARRIER
- TRAFFIC SIGNAL WITH BACKPLATE
- DOUBLE VERTICAL PANEL
- MICROWAVE DECTECTOR

EXISTING STRUCTURE 027-0075
 PROPOSED STRUCTURE STA 1711+37.39

FILE NAME =	USER NAME = SAW	DESIGNED - RAC	REVISED -	STATE OF ILLINOIS DEPARTMENT OF TRANSPORTATION	 Zroka Engineering, P.C. 4216 North Hermitage Chicago, IL 60613	STAGE CONSTRUCTION TRAFFIC CONTROL	F.A.P. RTE.	SECTION	COUNTY	TOTAL SHEETS	SHEET NO.
...ND366916-SHT-Stage Const Traffic Control.dgn	DRAWN - RAC	REVISED -	796				(106) BR-3	FORD	48	10	
PLOT SCALE = 50.0000' / IN.	CHECKED - DAZ	REVISED -	CONTRACT NO. 66916								
PLOT DATE = 10/8/2010	DATE - 10/08/10	REVISED -	ILLINOIS FED. AID PROJECT								