



STATE OF ILLINOIS
DEPARTMENT OF TRANSPORTATION

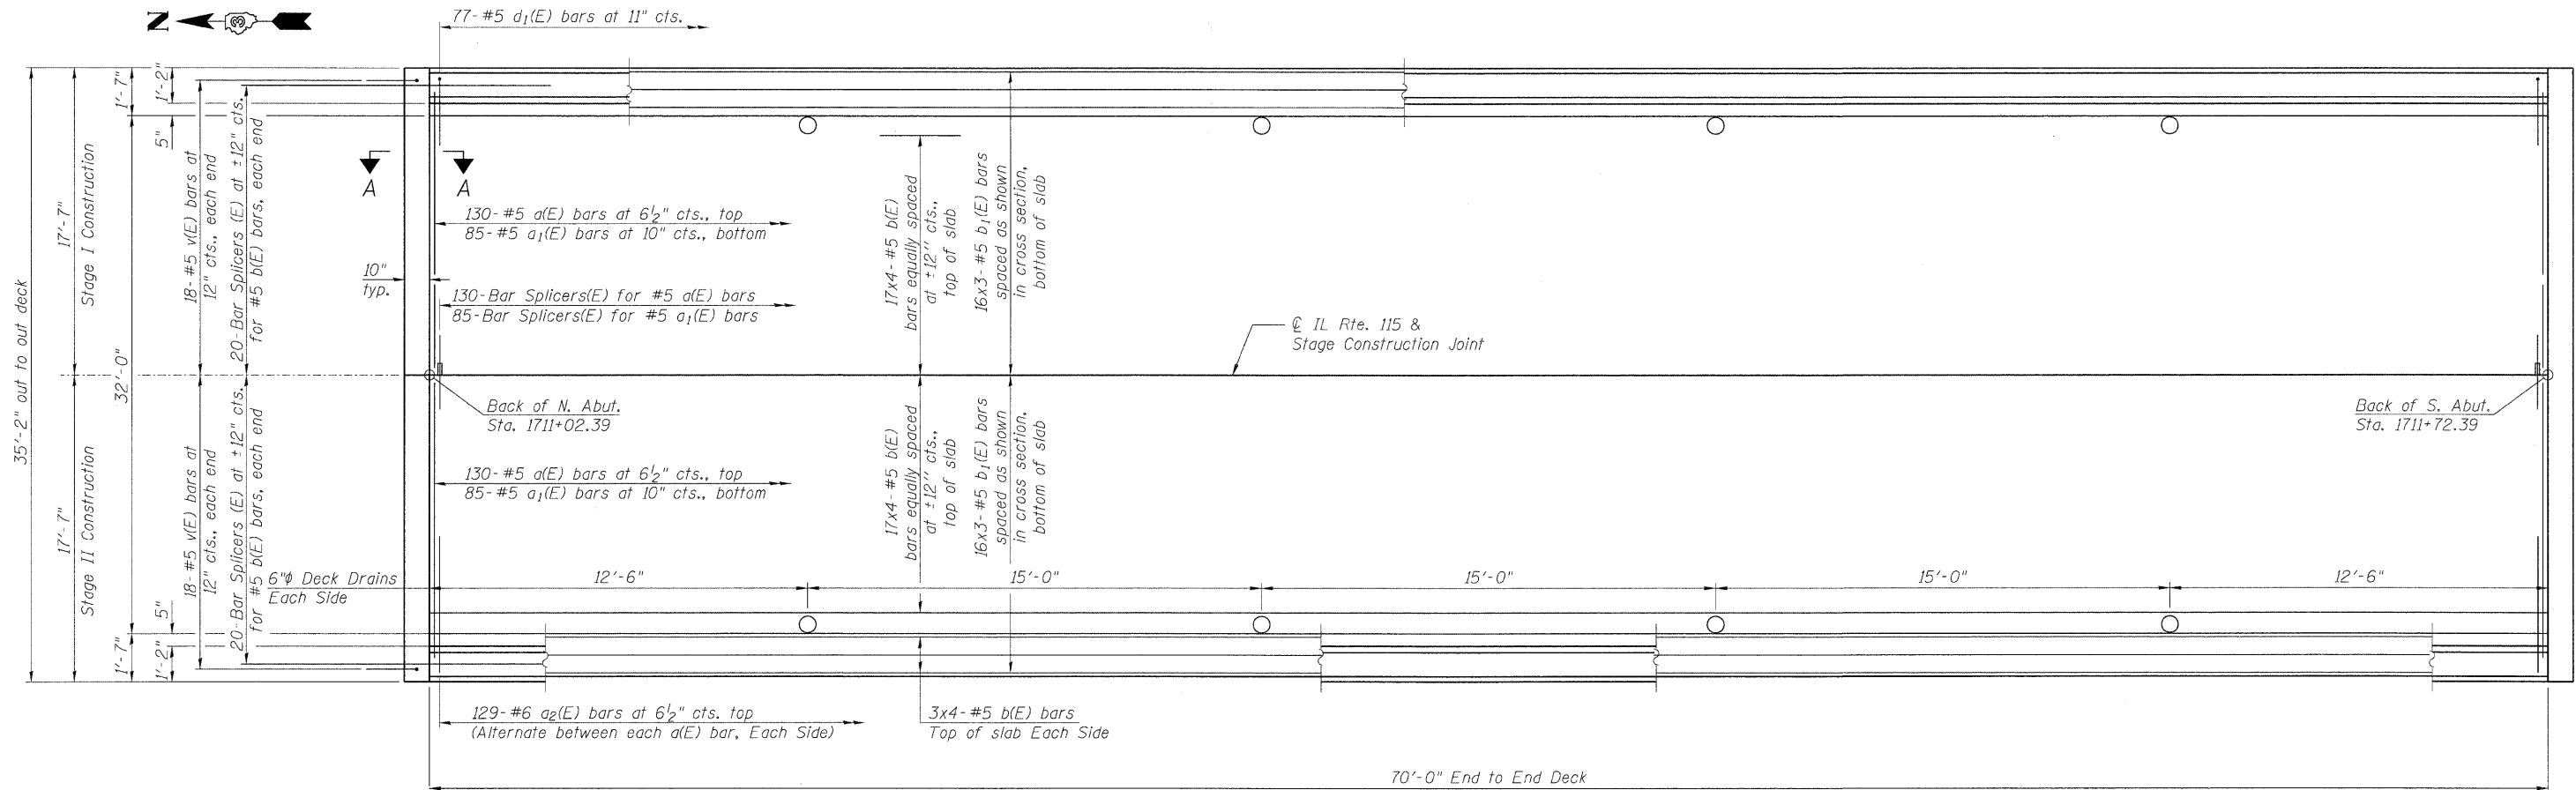

PLAN

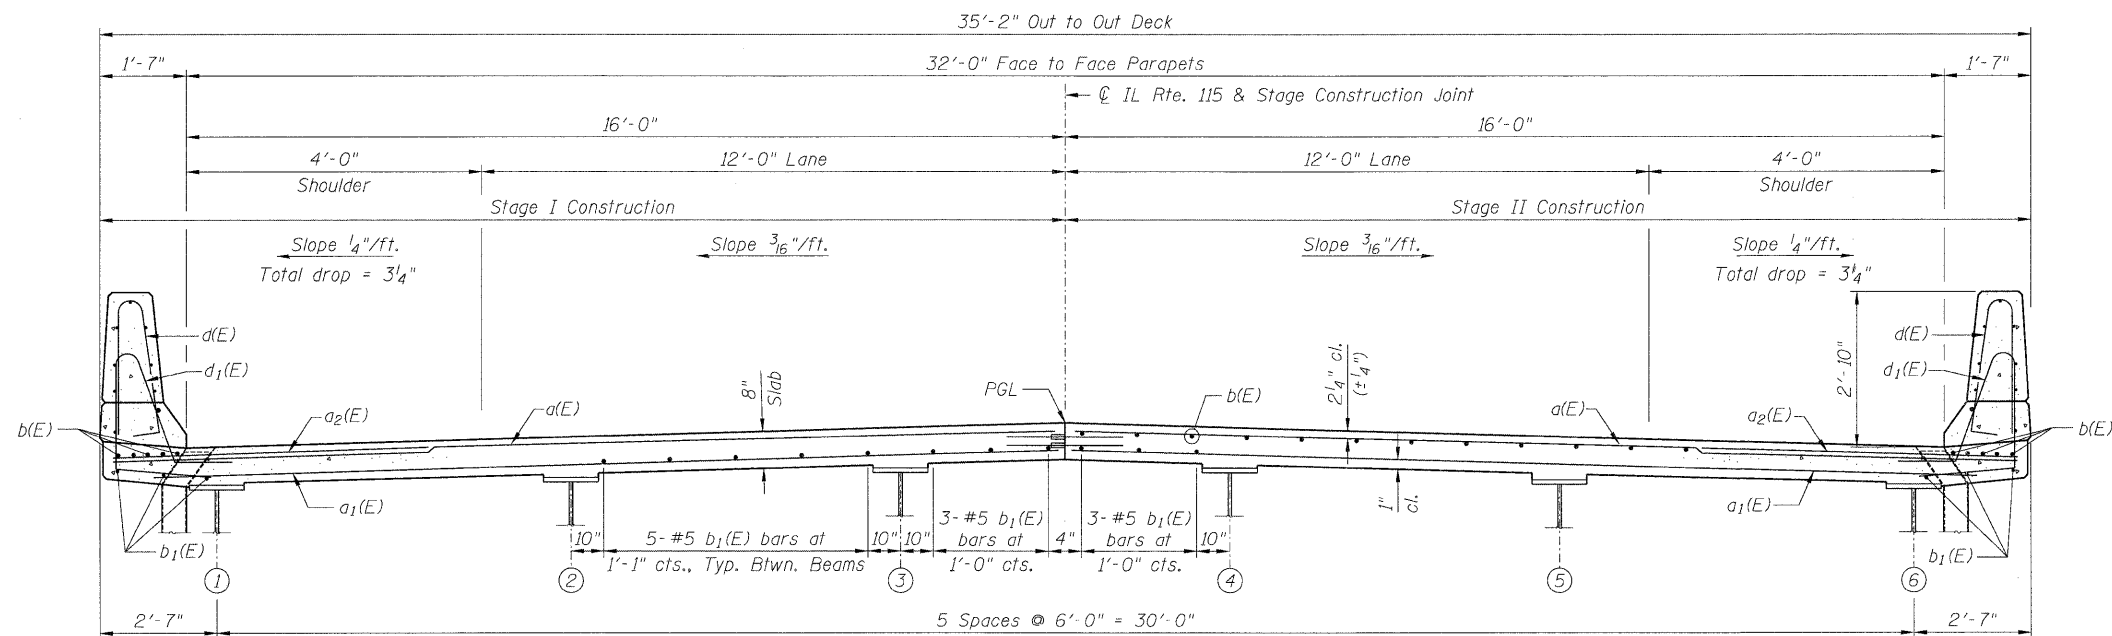

CROSS SECTION
(Looking South)

SUPERSTRUCTURE PLAN
STRUCTURE NO. 027-0099

ZROKA engineering
Zroka Engineering, P.C.
4216 North Hermitage
Chicago, IL 60613

DESIGNED	JLA
CHECKED	LAS
DRAWN	SAW
CHECKED	JLA

Notes:
See Sheet 9 of 21 for superstructure details and Bill of Material.
Bars indicated thus 33x4-#5 etc. indicates 33 lines of bars with 4 lengths per line.
See Sheet 9 of 21 for parapet reinforcement.
See Sheet 10 of 21 for Section A-A.

MIN. BAR LAP
#5 Bar = 3'-3"

SHEET NO. 8 OF 21 SHEETS	F.A.P. RTE.	SECTION	COUNTY	TOTAL SHEETS	SHEET NO.
	796	(106)BR-3	FORD	48	19
SN 027-0099			CONTRACT NO. 66916		
FED. ROAD DIST. NO. _ ILLINOIS FED. AID PROJECT					

SI-1-0 11-1-09

10/16/2010 8:08:05 PM C:\Drawings\5700-0\1115\66916-008-SuperstructurePlan.dgn