



STAGING LEGEND

	TYPE III BARRICADE WITH FLASHING LIGHTS		TRAFFIC SIGNAL
	TEMPORARY CONCRETE BARRIER		DOUBLE VERTICAL PANEL
	DRUM WITH STEADY BURNING LIGHTS		SIGN
	DETECTOR LOOPS		GUARDRAIL MARKERS
	TEMPORARY RUMBLE STRIPS		

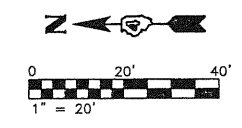

*NOTE: IMPACT ATTENUATORS SHALL BE SUCH THAT THEY ARE EASILY RELOCATED FOR PROFILE BUILDUP AND RESURFACING OPERATIONS AND THEN RETURNED TO THEIR ORIGINAL POSITIONS AT THE END OF THE DAY.

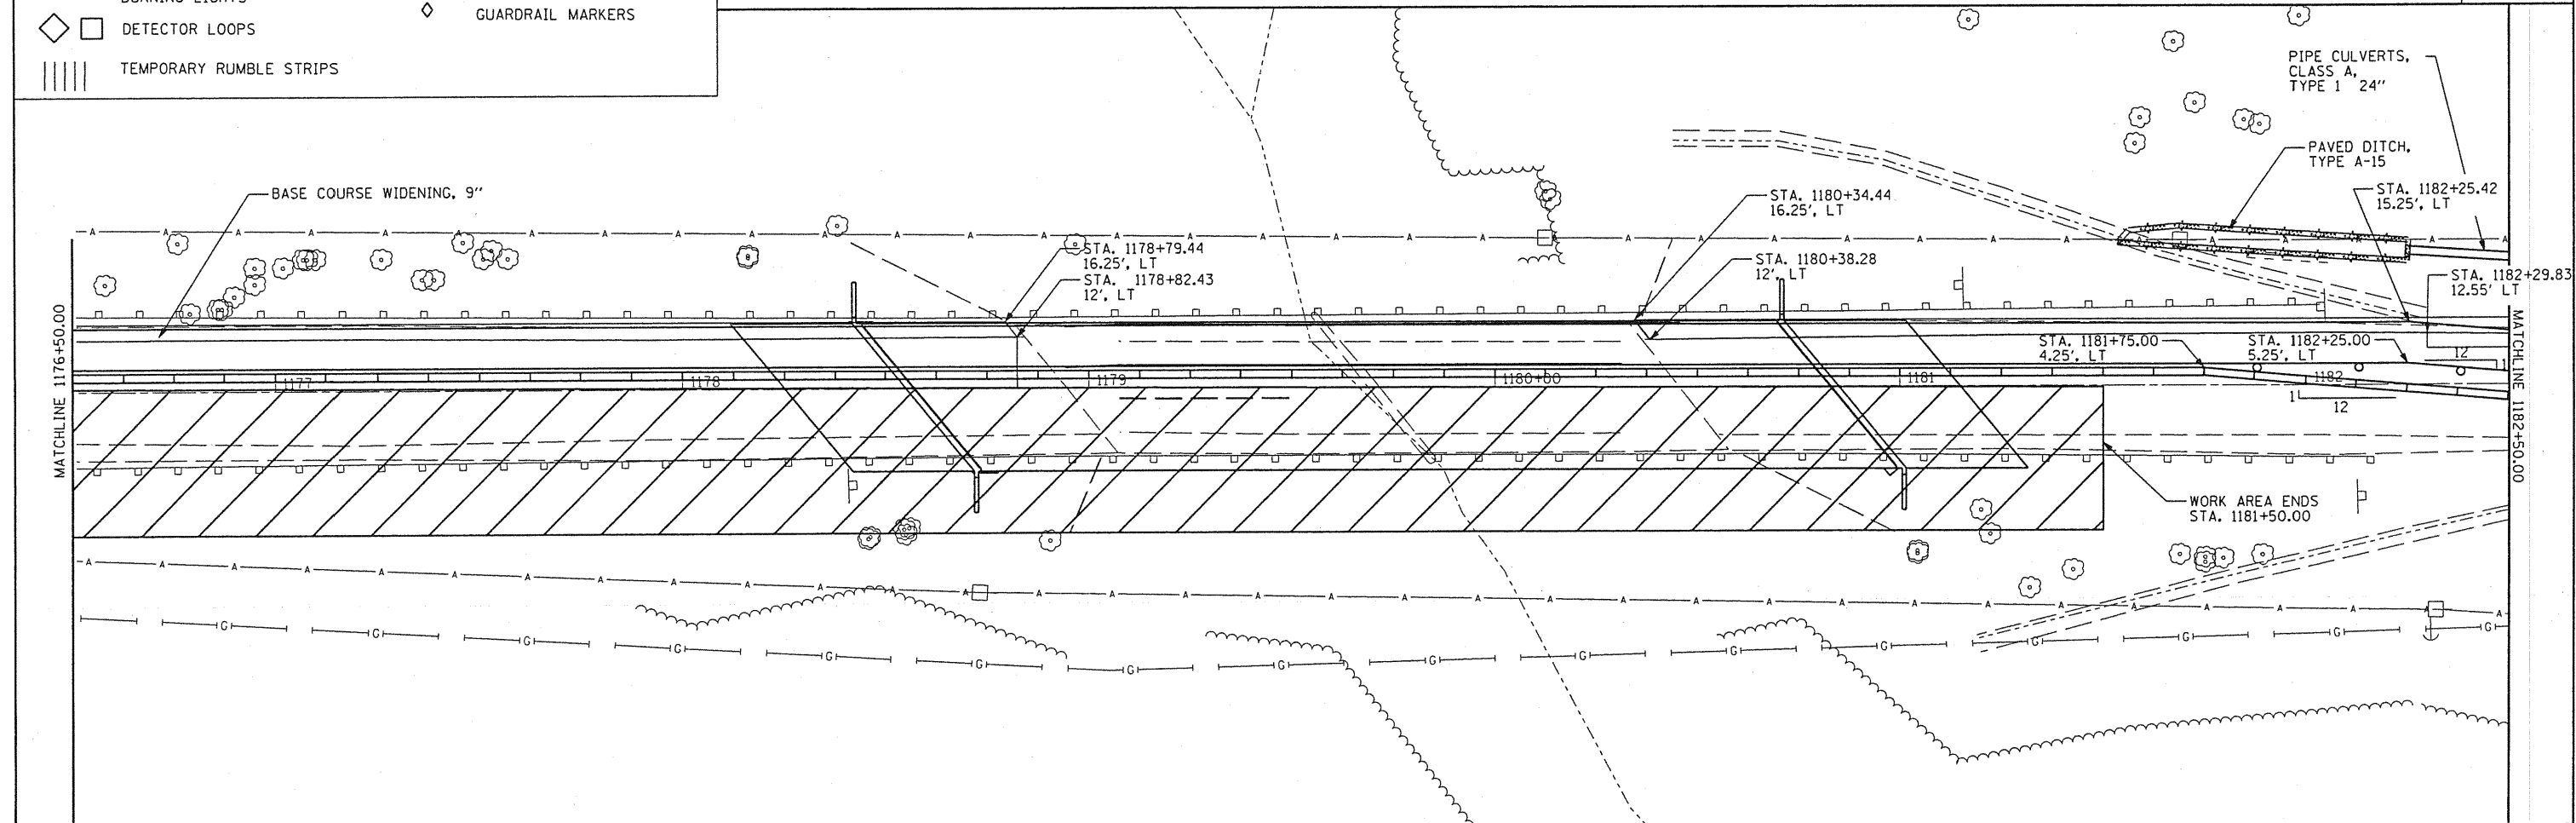

FILE NAME = S:\237\2008\23708002\US67Cedar-Creek\CD\CONCADO Sheets\0468661-shr-staging.dgn	USER NAME = rmbredie	DESIGNED <i>RMB</i>	REVISED -	STATE OF ILLINOIS DEPARTMENT OF TRANSPORTATION	US 67 OVER CEDAR CREEK STAGING PLAN - STAGE 1 CONSTRUCTION			F.A.P. RTE. 310	SECTION (28B)BR-1	COUNTY WARREN	TOTAL SHEETS 71	SHEET NO. 17
PLOT SCALE = 40.0000 "/> <td>CHECKED <i>RJA</i></td> <td>DATE <i>09-27-2010</i></td> <td>REVISED -</td> <td>SCALE:</td> <td>SHEET NO. OF SHEETS</td> <td>STA. 1170+50.00 TO STA. 1182+50.00</td> <td colspan="5" style="text-align: center;">CONTRACT NO. 68661</td>	CHECKED <i>RJA</i>	DATE <i>09-27-2010</i>	REVISED -		SCALE:	SHEET NO. OF SHEETS	STA. 1170+50.00 TO STA. 1182+50.00	CONTRACT NO. 68661				
PLOT DATE = 10/23/2010	DATE		REVISED -		ILLINOIS FED. AID PROJECT							