
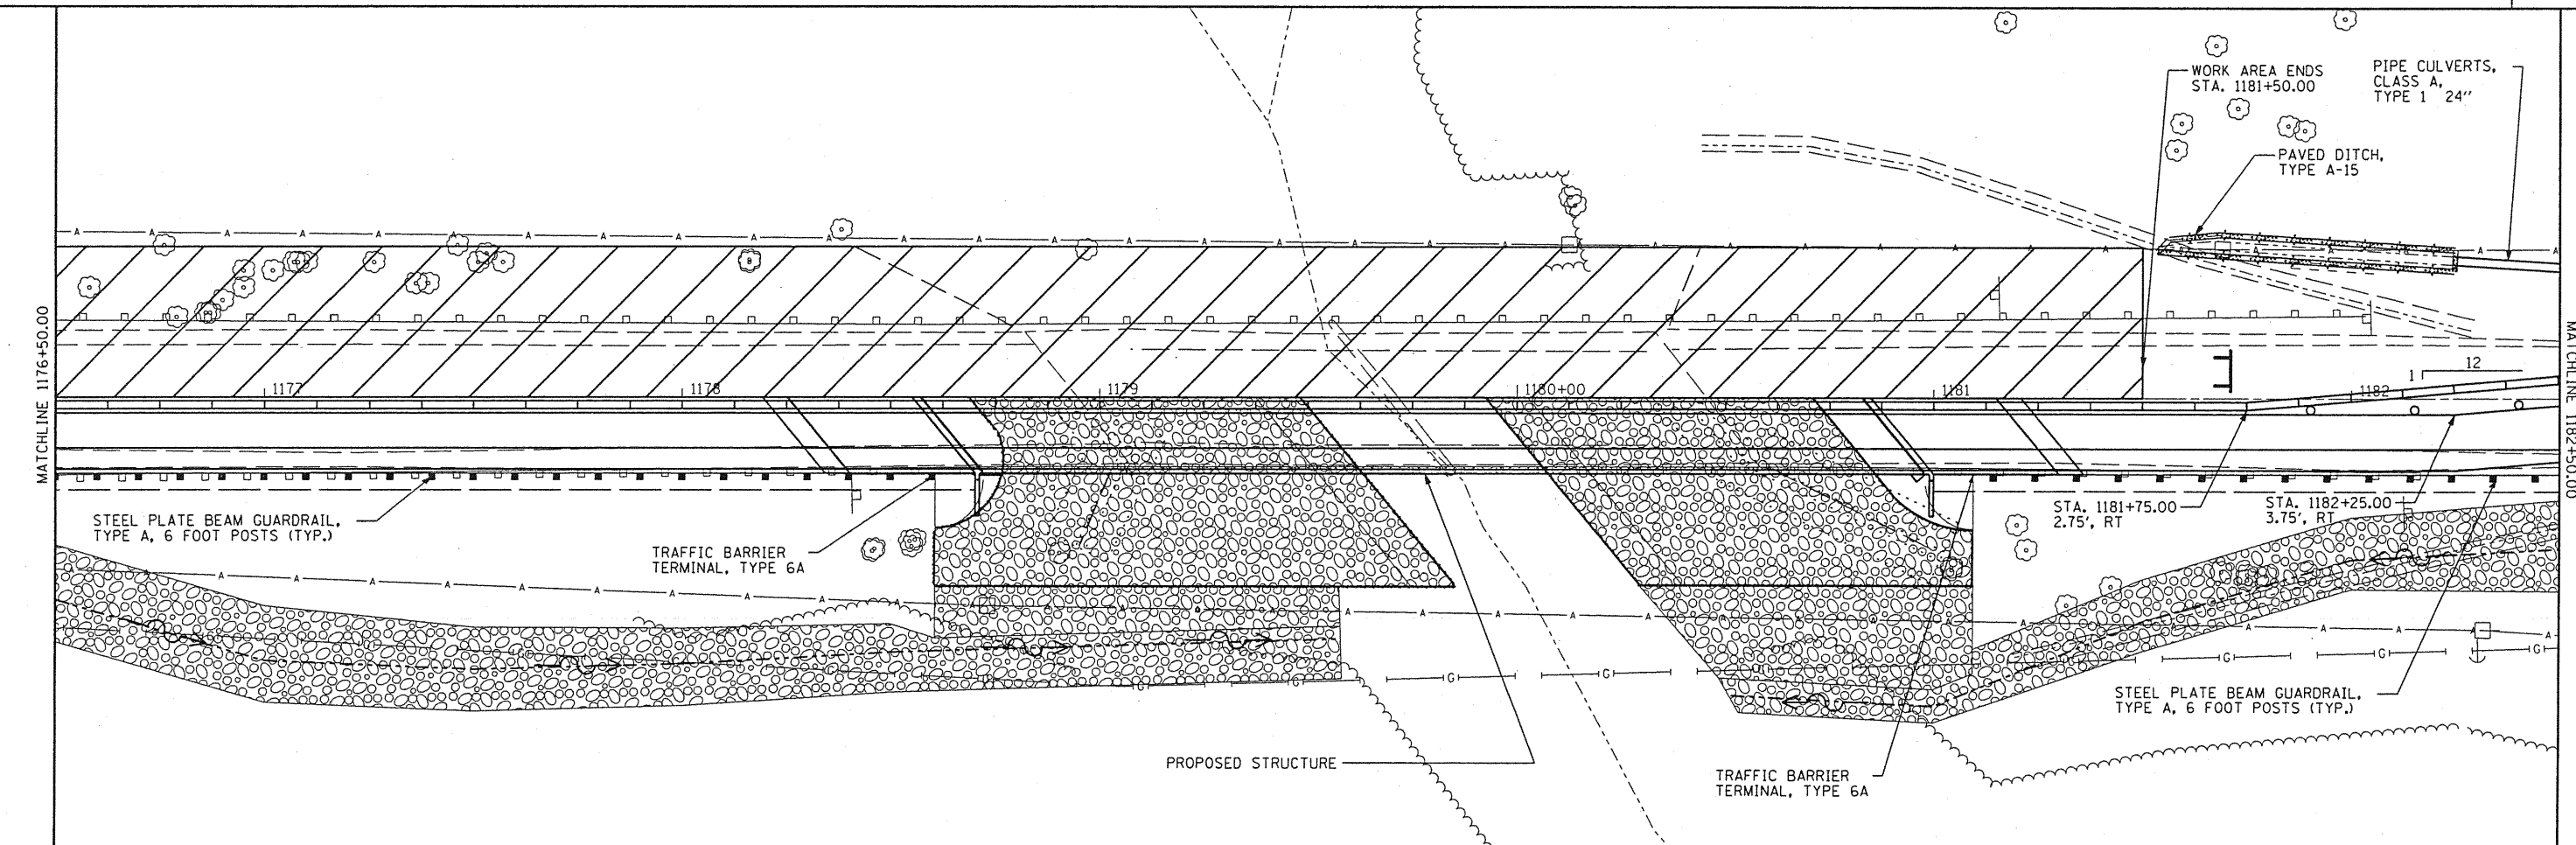


STAGING LEGEND

- TYPE III BARRICADE WITH FLASHING LIGHTS
- TEMPORARY CONCRETE BARRIER
- DRUM WITH STEADY BURNING LIGHTS
- DETECTOR LOOPS
- TEMPORARY RUMBLE STRIPS
- TRAFFIC SIGNAL
- DOUBLE VERTICAL PANEL
- SIGN
- GUARDRAIL MARKERS

* NOTE: IMPACT ATTENUATORS SHALL BE SUCH THAT THEY ARE EASILY RELOCATED FOR PROFILE BUILDUP AND RESURFACING OPERATIONS AND THEN RETURNED TO THEIR ORIGINAL POSITIONS AT THE END OF THE DAY.

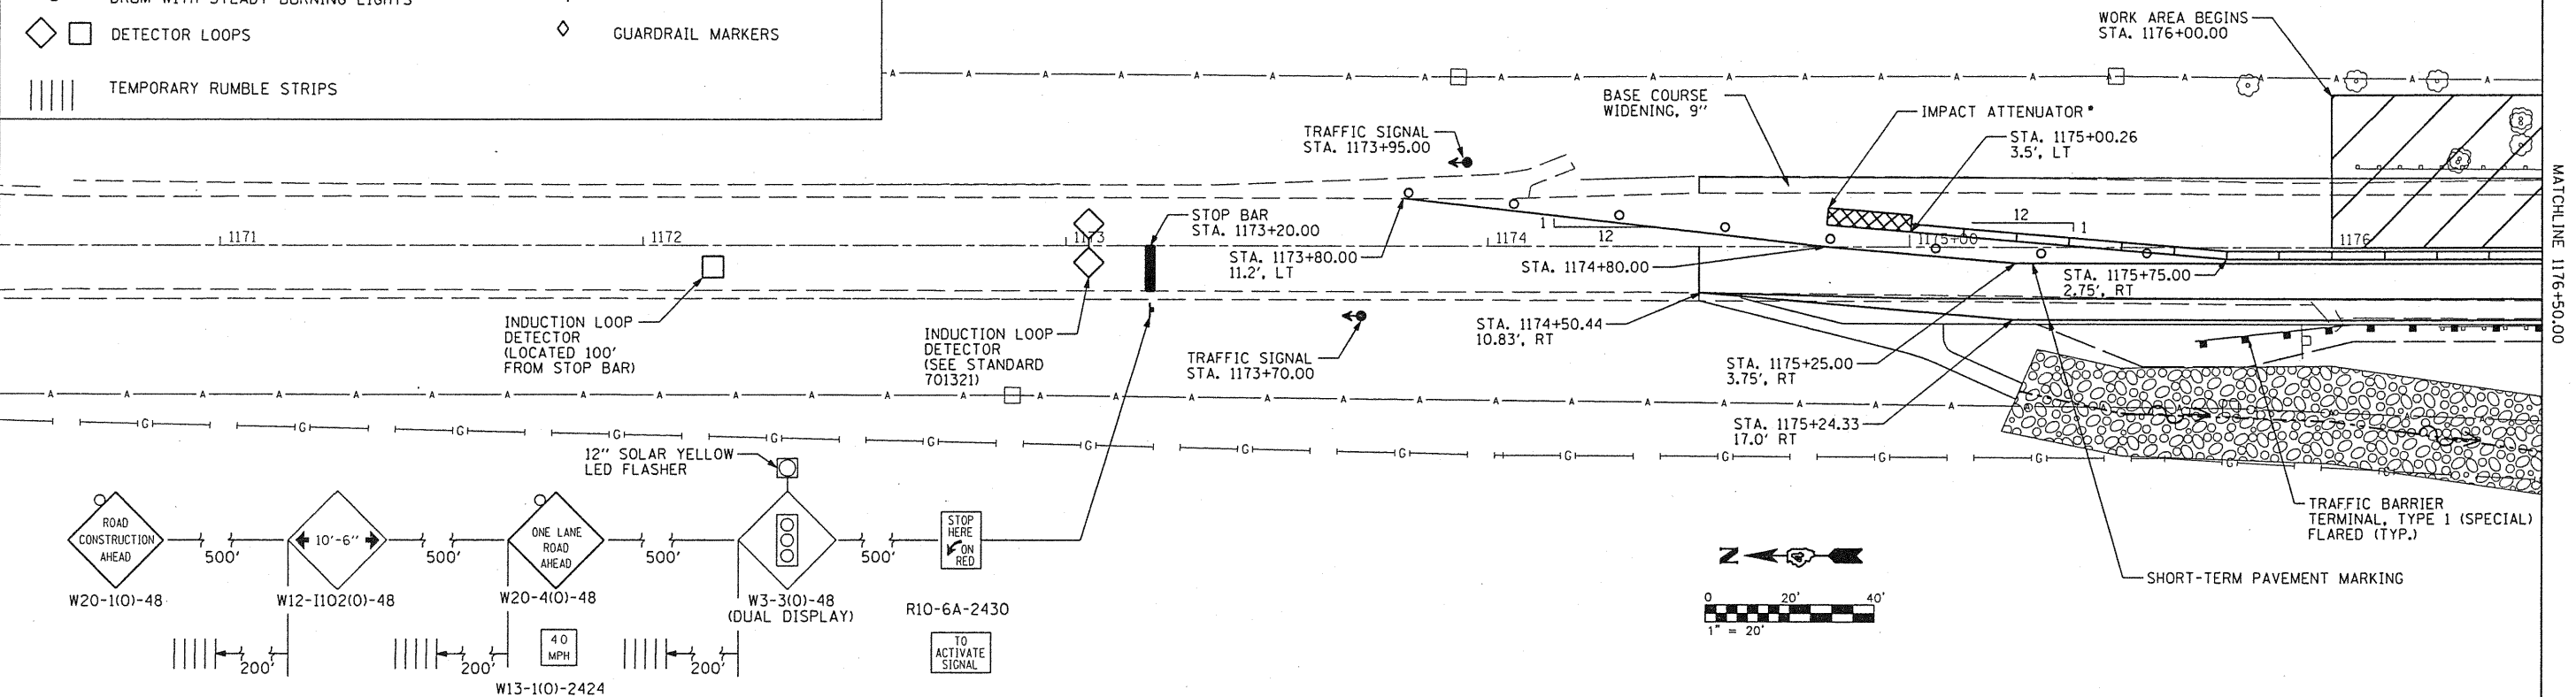

FILE NAME *	USER NAME * rmbredle	DESIGNED RMB	REVISED -	STATE OF ILLINOIS DEPARTMENT OF TRANSPORTATION		US 67 OVER CEDAR CREEK STAGING PLAN - STAGE 2 CONSTRUCTION		F.A.P. RTE.	SECTION	COUNTY	TOTAL SHEETS	SHEET NO.
S:\237\2008\23708002\US67CedarCreek\CA	DD\CA\DD Sheets\468661-sh2-staging.dgn	DRAWN BAB	REVISED -					310	(28B)BR-1	WARREN	71	19
PLOT SCALE = 1/8" = 100'	CHECKED RJA	DATE 09-27-2010	REVISED -					CONTRACT NO. 68661				
PLOT DATE = 10/23/2010			REVISED -					ILLINOIS FED. AID PROJECT				