
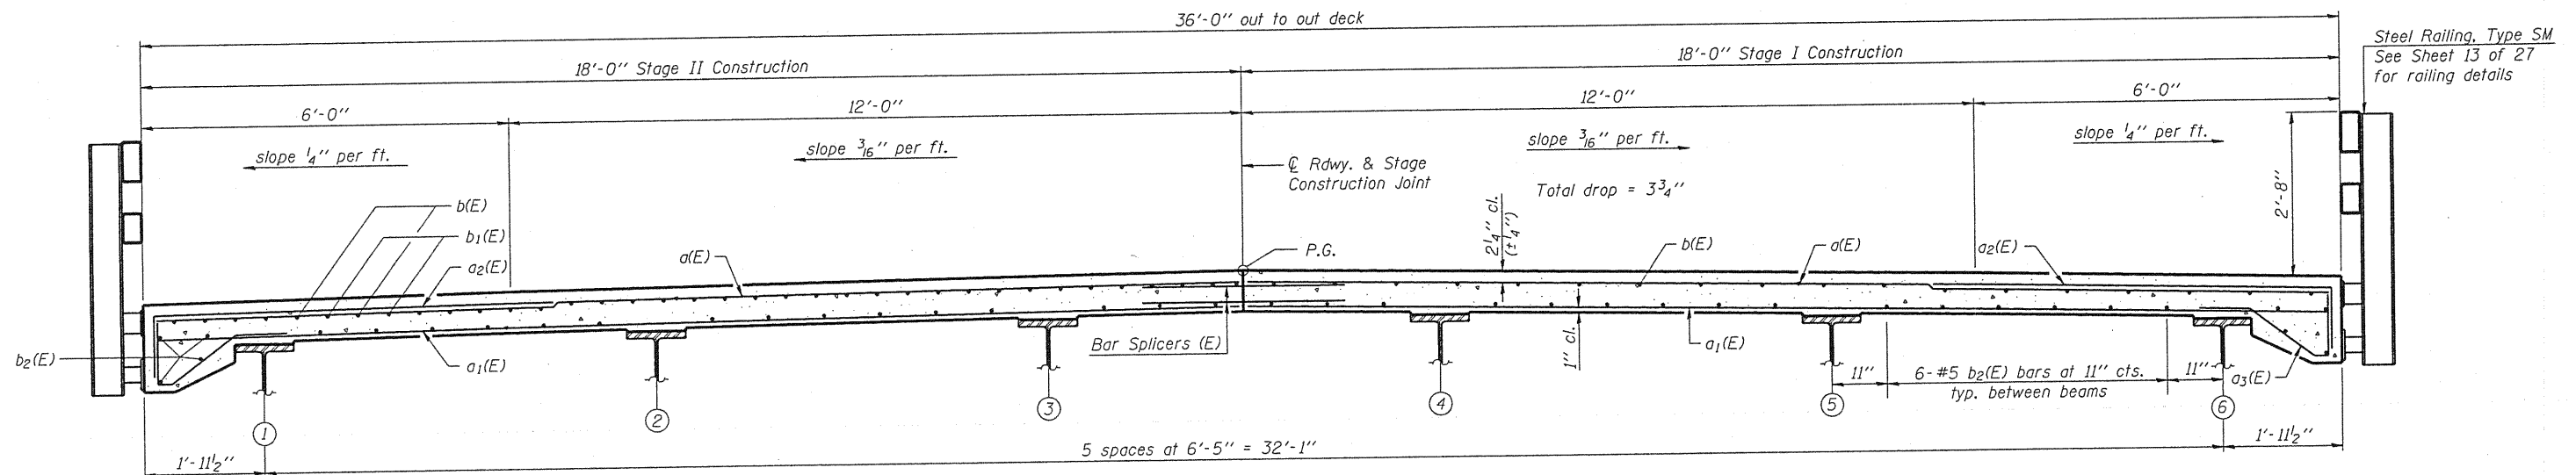


STATE OF ILLINOIS
DEPARTMENT OF TRANSPORTATION

* Order a(E) & a₁(E) bars full length.
Cut to fit skew and use remainder
of bars in opposite end.

Notes:
See Sheet 10 of 27 for superstructure details
and Bill of Material.
Bars indicated thus 20 x 3-#5 etc. indicates
20 lines of bars with 3 lengths per line.
See Sheet 10 of 27 for fascia section reinforcement.

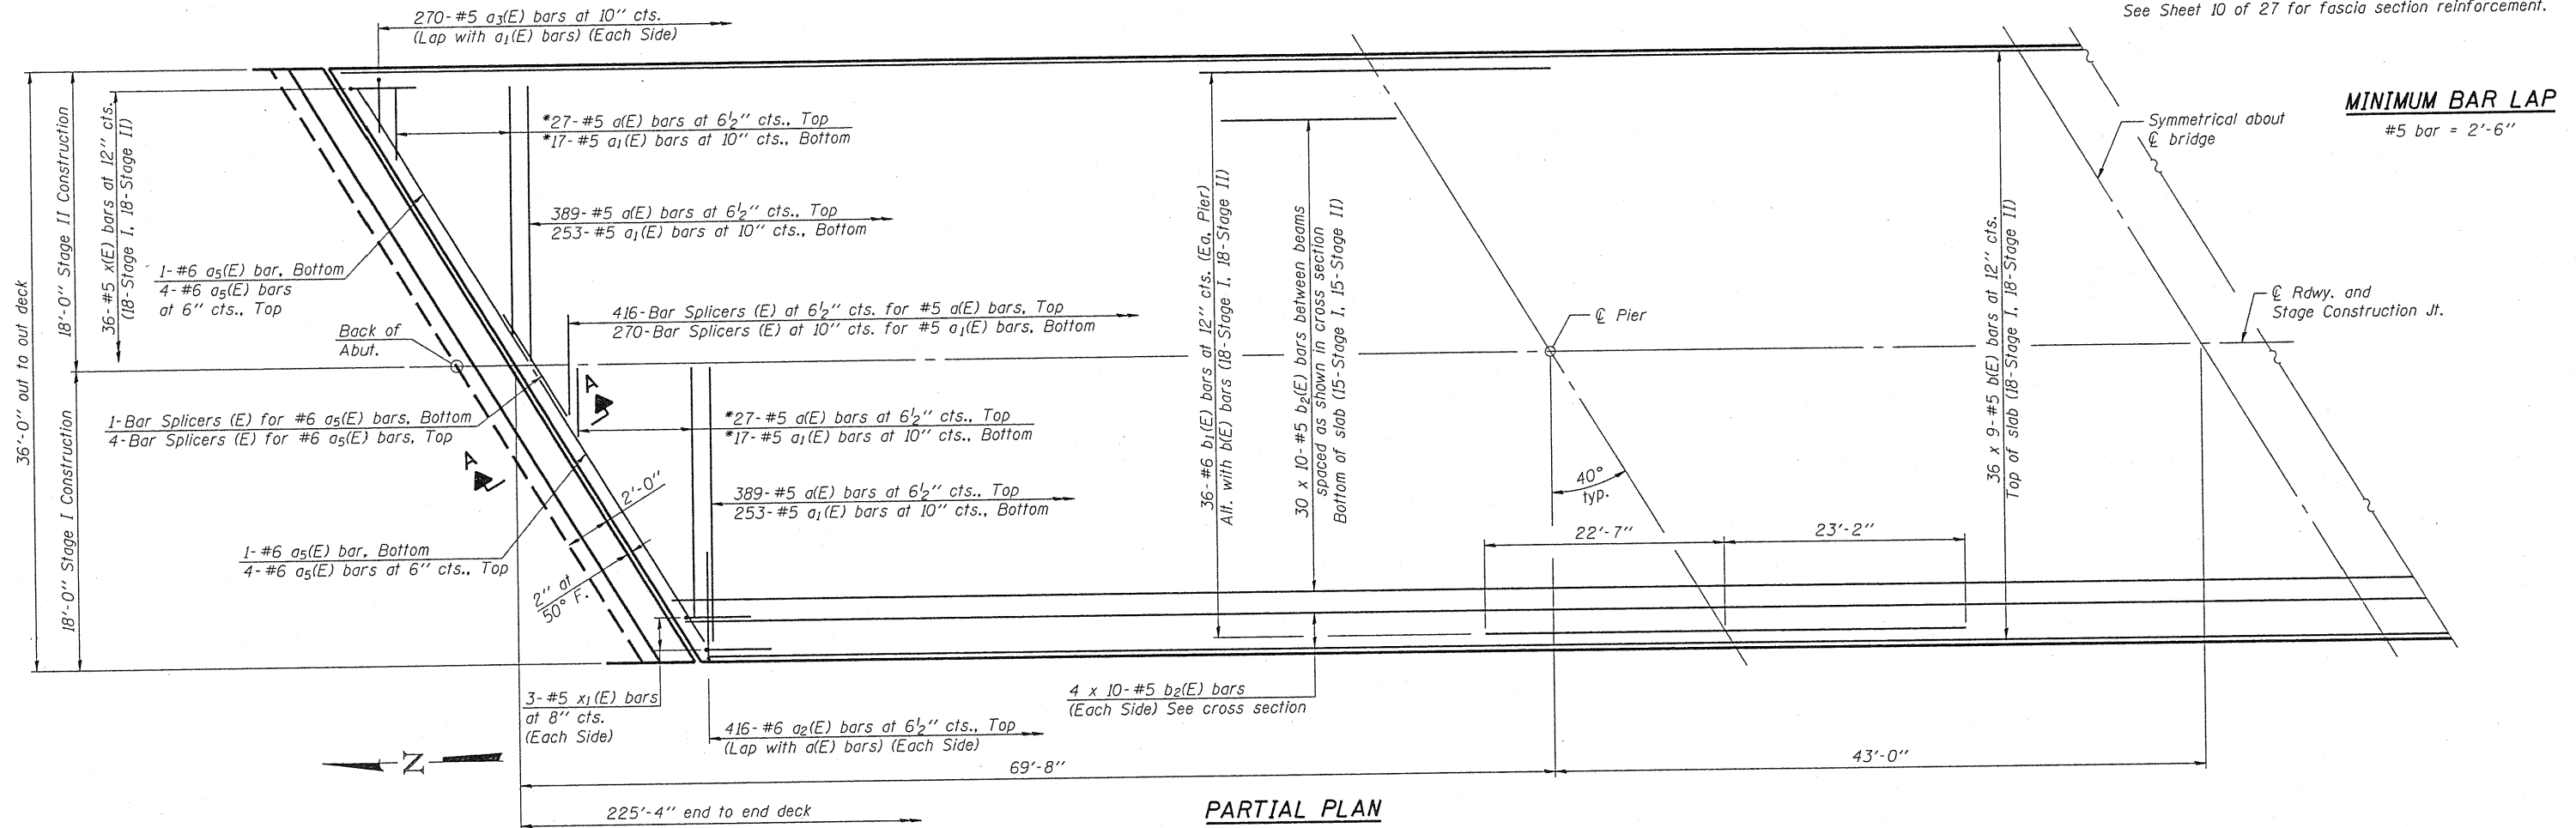

MAUER & STUTZ, INC.
ENGINEERS SURVEYORS

DESIGNED - BAS
CHECKED - KEF
DRAWN - SGM
CHECKED - BAS

NEAR PIER

NEAR MIDSPAN

SUPERSTRUCTURE
STRUCTURE NO. 094-0051

SHEET NO. 9 27 SHEETS	F.A.P. RTE.	SECTION	COUNTY	TOTAL SHEETS	SHEET NO.
	310	(28B)BR-1	WARREN	71	33
FED. ROAD DIST. NO. ILLINOIS			FED. AID PROJECT		
CONTRACT NO. 68661					