




STATE OF ILLINOIS  
DEPARTMENT OF TRANSPORTATION  
48'-0"

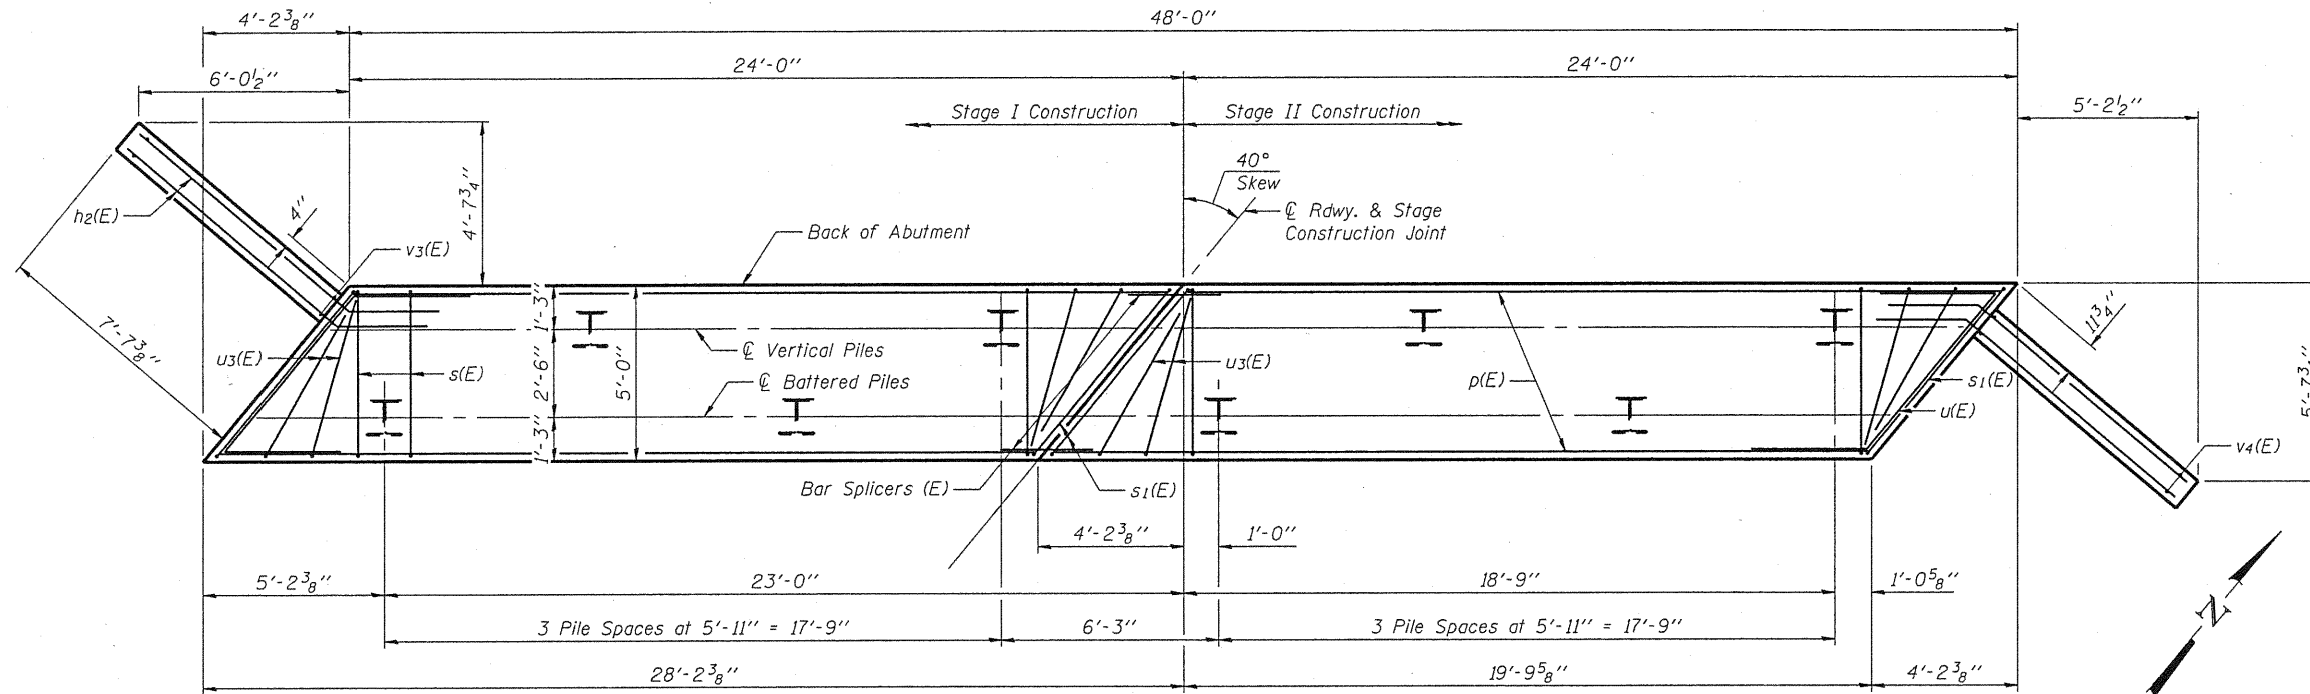

PLAN - PILE CAP

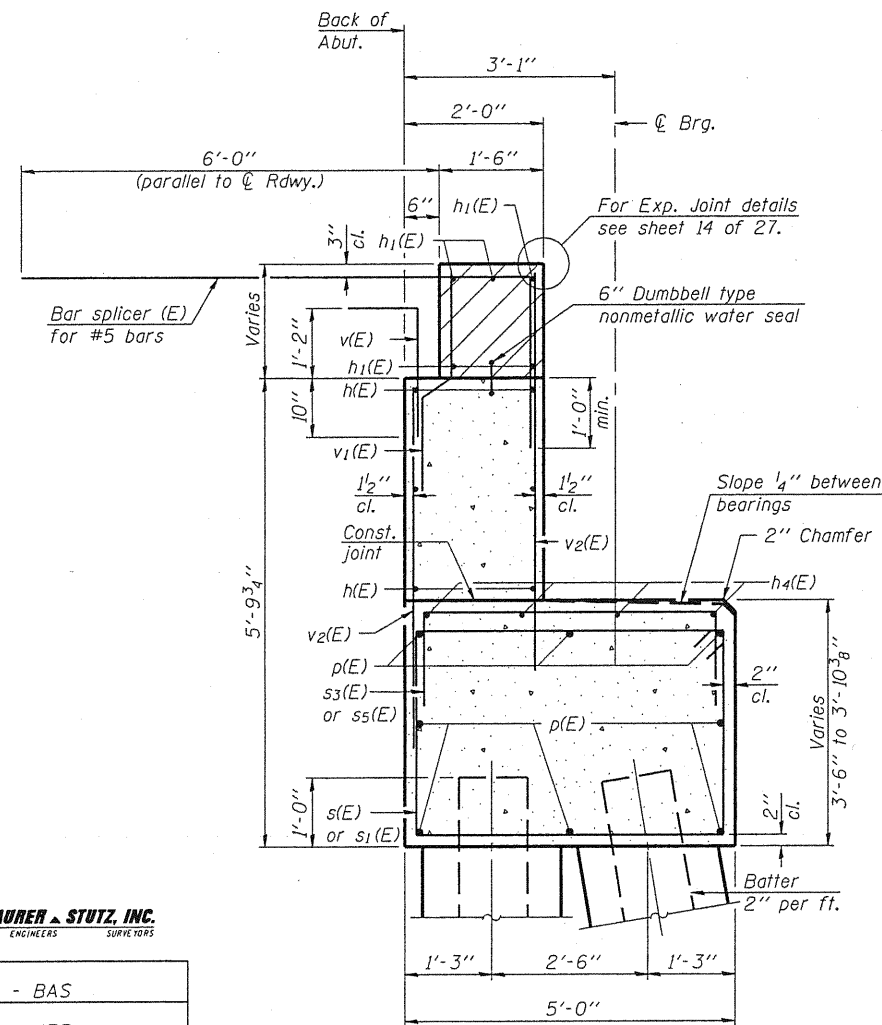

SEC. THRU ABUT.

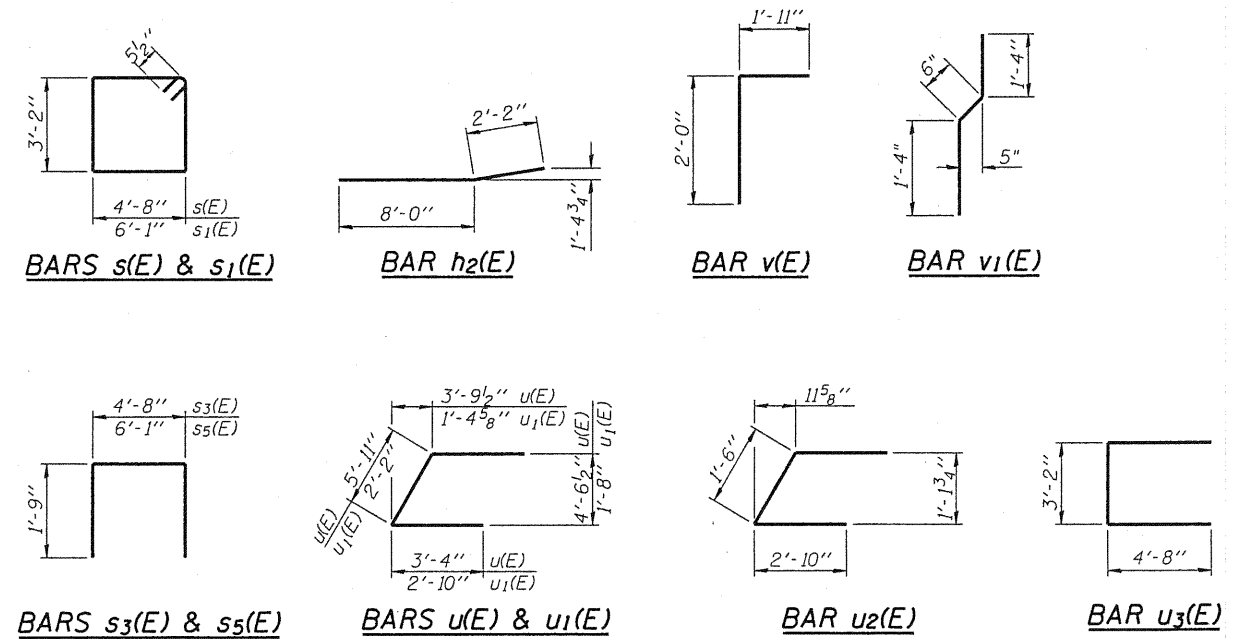

Notes:  
Hatched area to be poured after superstructure false work has been removed. Quantity of concrete included with Concrete Superstructure.  
Space reinforcement in cap to miss anchor bolts.  
Pour steps monolithically with cap.  
For Concrete Encasement details, see sheet 24 of 27.



DESIGNED - BAS
CHECKED - KEF
DRAWN - SGM
CHECKED - BAS

NORTH ABUTMENT  
STRUCTURE NO. 094-0051

SHEET NO. 19	F.A.P. RTE.	SECTION	COUNTY	TOTAL SHEETS	SHEET NO.
	310	(28B)BR-1	WARREN	71	43
27 SHEETS	CONTRACT NO. 68661				
FED. ROAD DIST. NO. - ILLINOIS FED. AID PROJECT					