


DATE	
BY	
FINAL SURVEY	
SURVEYED	
PLOTTED	
NOTE BOOK	
AREAS CHECKED	
NO.	

DATE	
BY	
ORIGINAL SURVEY	
SURVEYED	
PLOTTED	
NOTE BOOK	
AREAS CHECKED	
NO.	

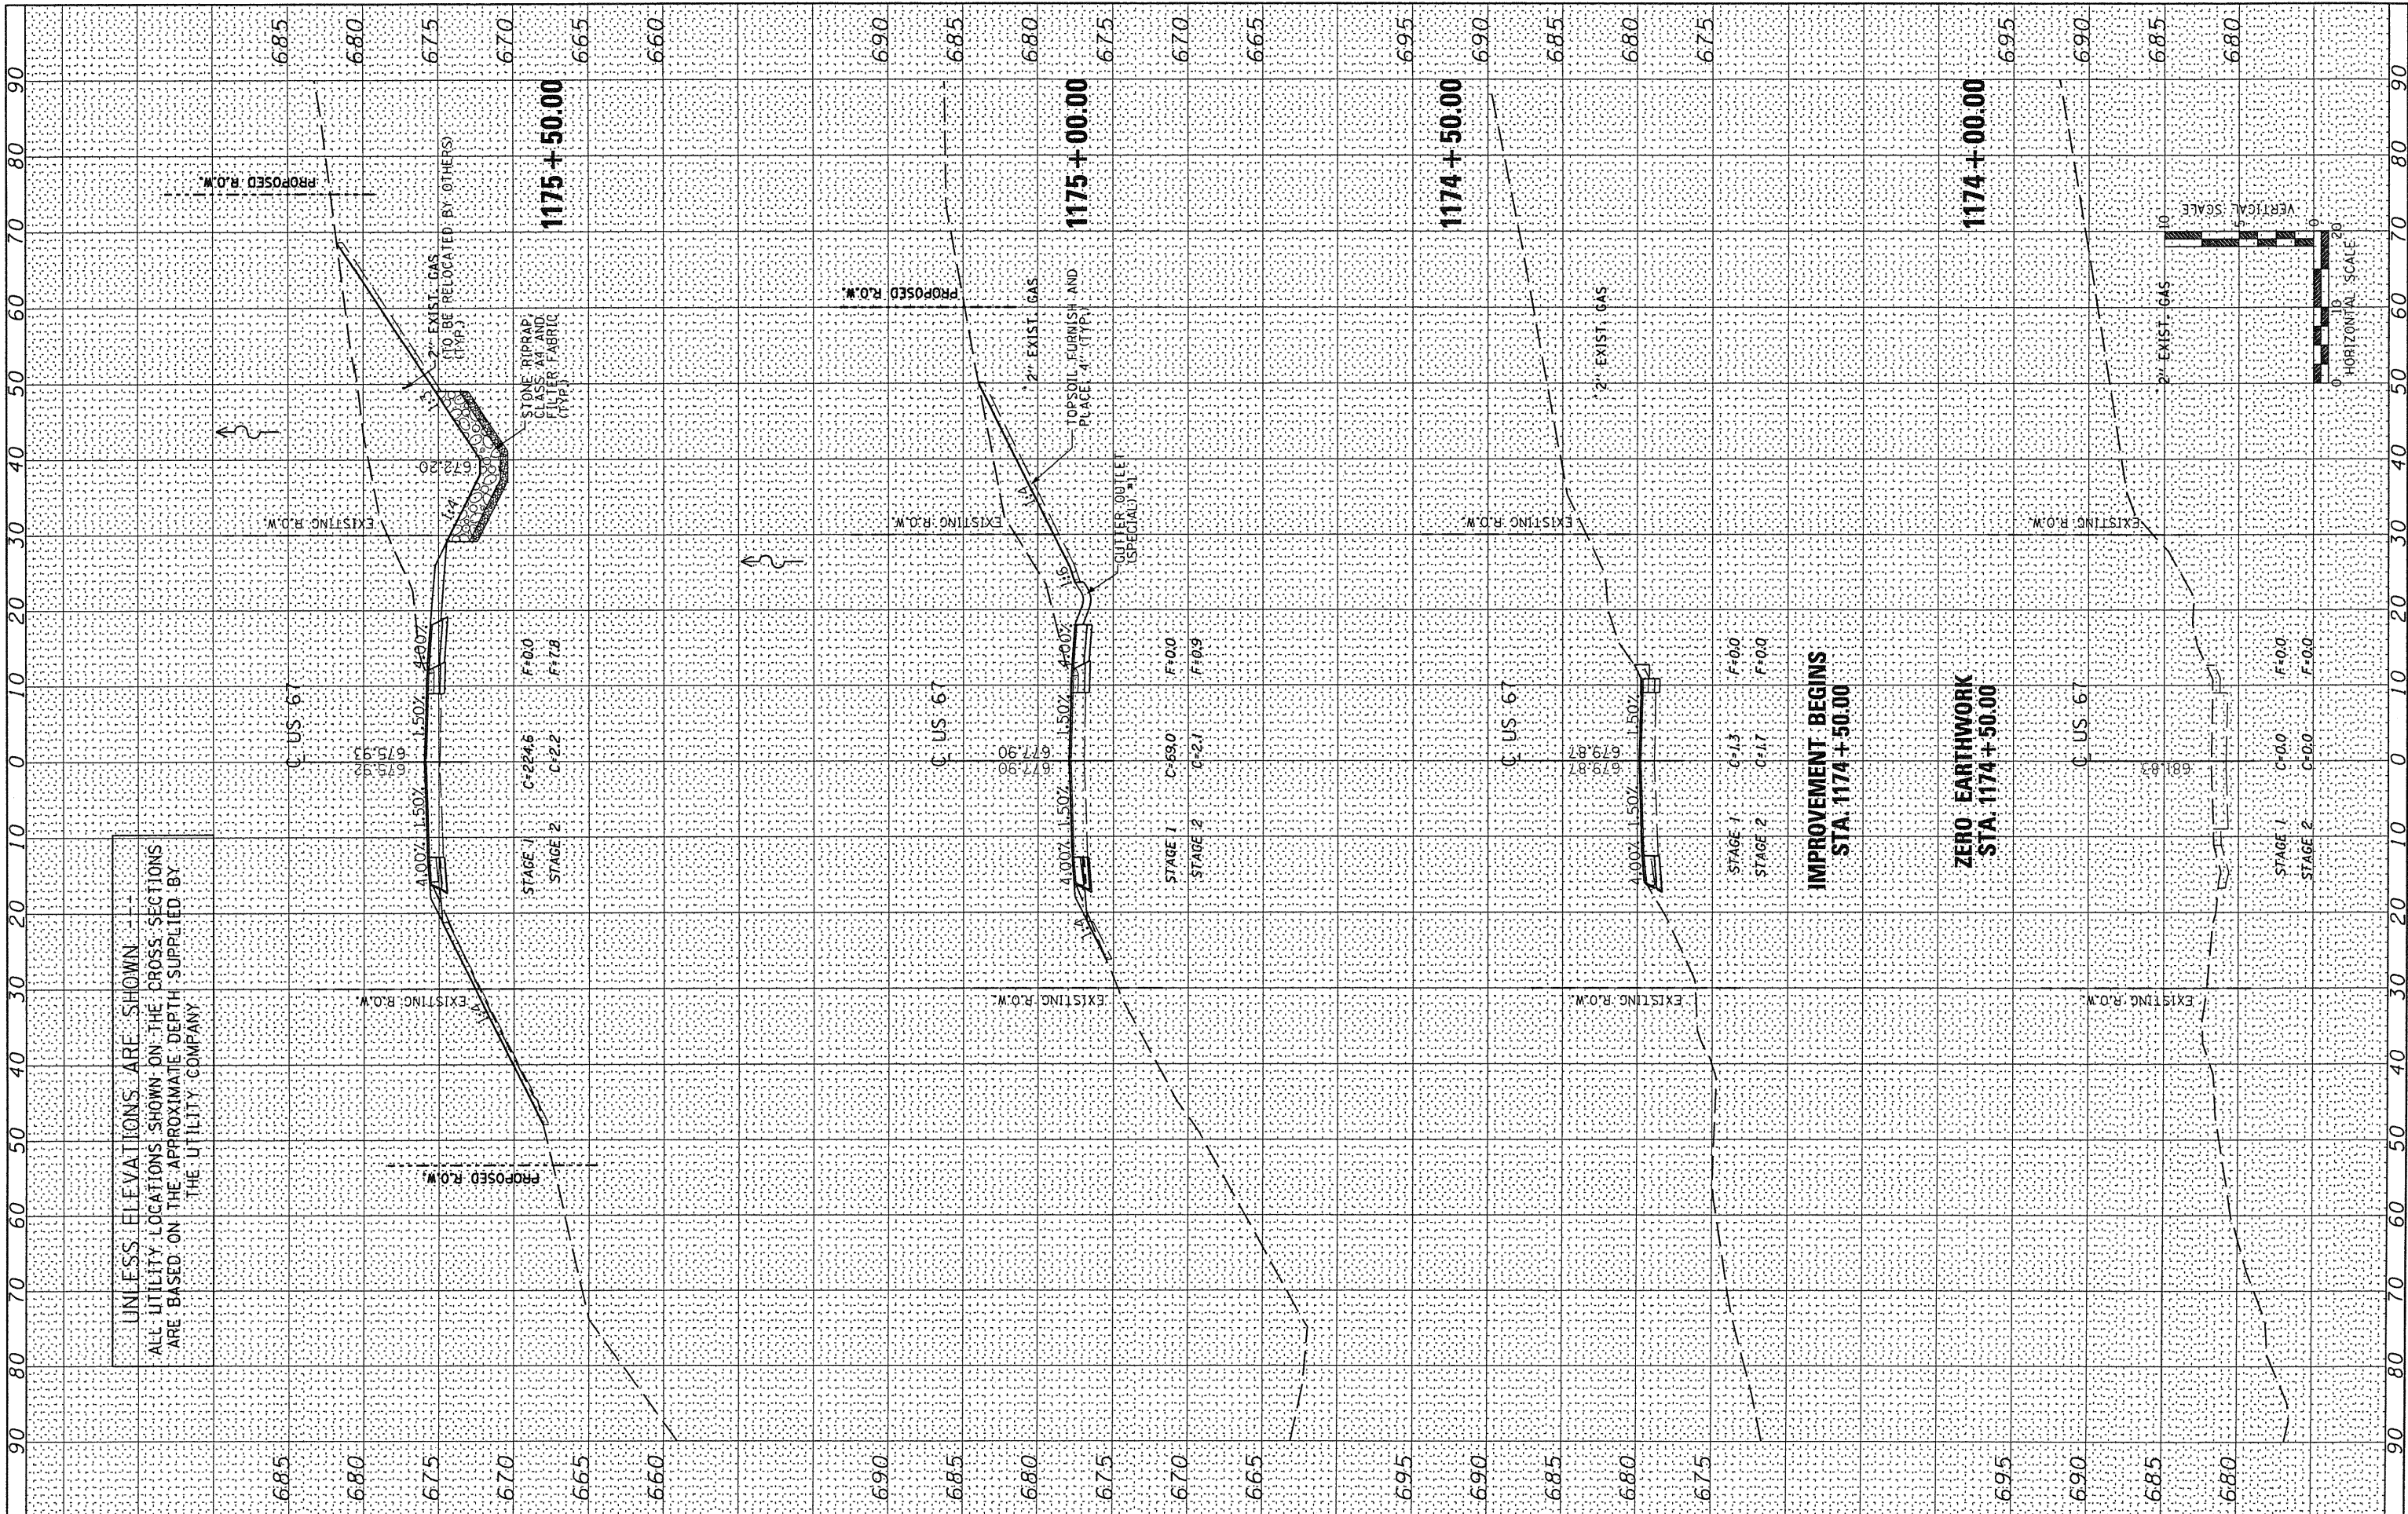

FILE NAME = S:\237\2008\23708002\US67CedarCreek\CA00\CA00

USER NAME = rmbredle
Sheets\0468661-sht-xsc.dgn
PLOT SCALE = 28.0000' / IN.
PLOT DATE = 10/23/2010

DESIGNED	-	REVISED	-
DRAWN	-	REVISED	-
CHECKED	-	REVISED	-
DATE	-	REVISED	-

STATE OF ILLINOIS
DEPARTMENT OF TRANSPORTATION

US 67 OVER CEDAR CREEK
CROSS SECTIONS

SCALE: SHEET NO. OF SHEETS STA. 1174+00.00 TO STA. 1175+50.00

F.A.P. RTE.	SECTION	COUNTY	TOTAL SHEETS	SHEET NO.
310	(28B)BR-1	WARREN	71	68
CONTRACT NO. 68661			ILLINOIS FED. AID PROJECT	