


BY	DATE
SURVEYED	
PLOTTED	
NOTE BOOK	
AREAS CHECKED	
NO.	

BY	DATE
SURVEYED	
PLOTTED	
NOTE BOOK	
AREAS CHECKED	
NO.	

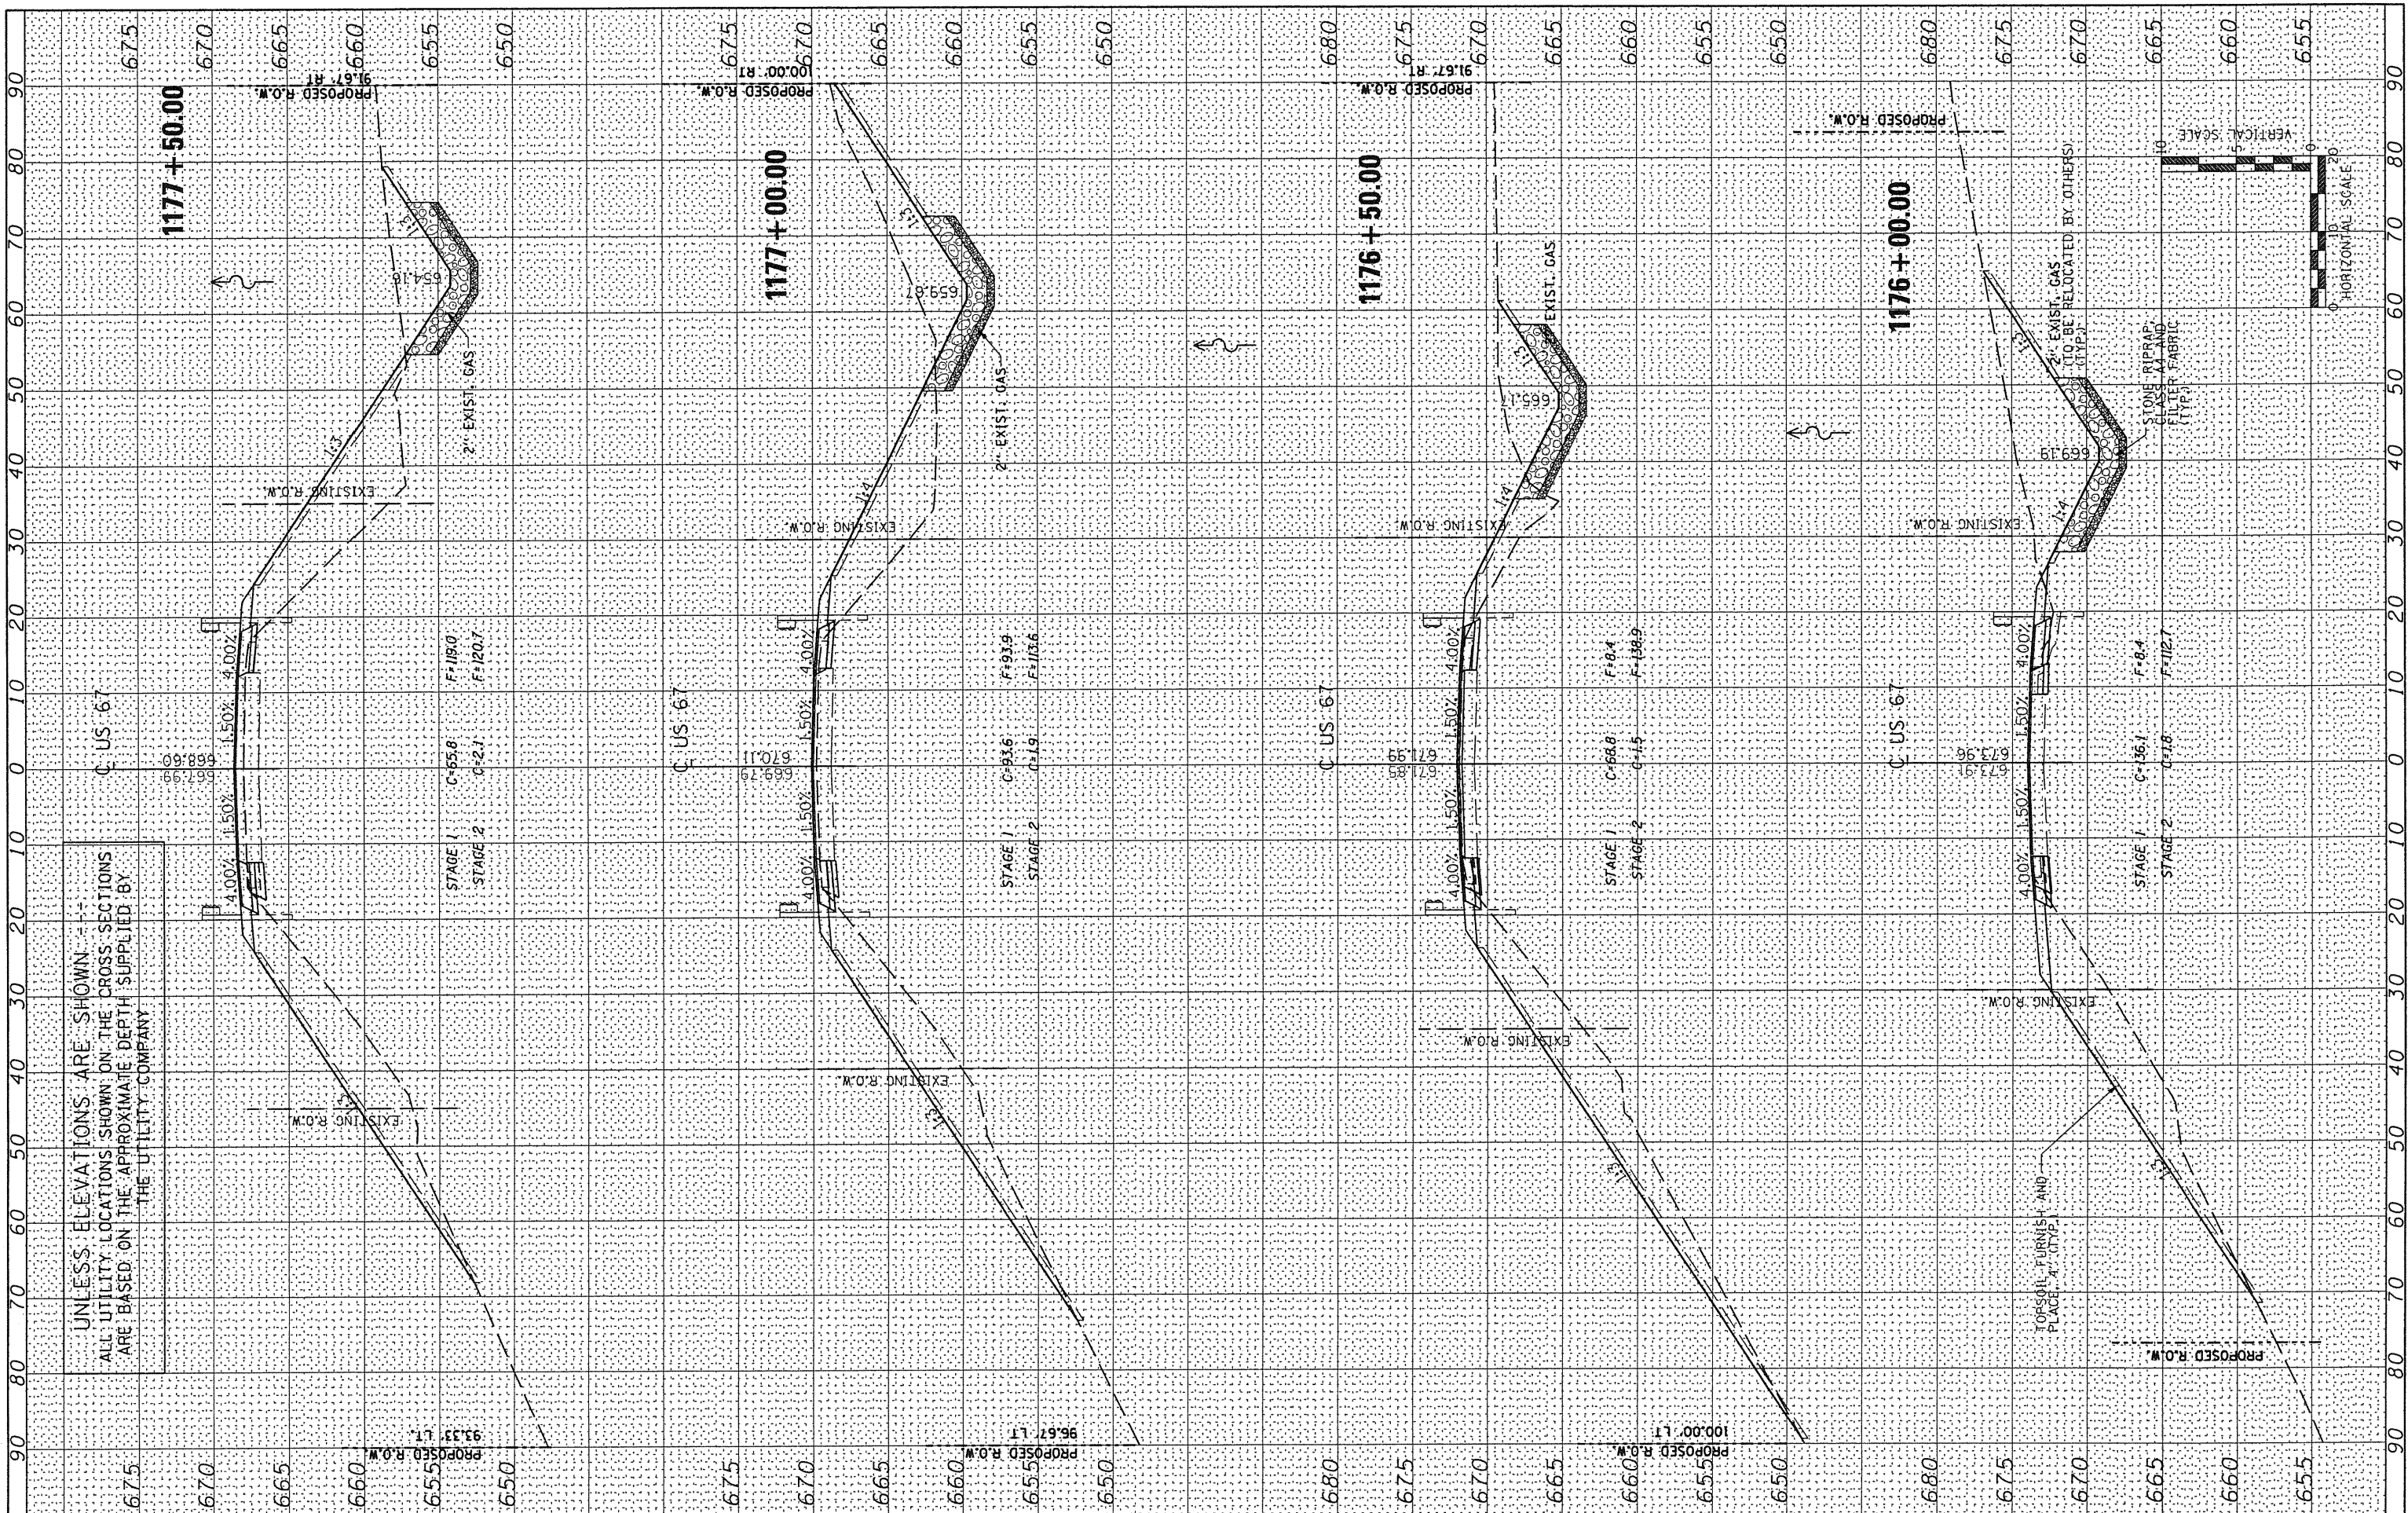

FILE NAME = S:\237\2008\23708002\US67\Cedar-Creek\CADD\CADD  
 USER NAME = rmbredle  
 DESIGNED -  
 DRAWN -  
 CHECKED -  
 DATE -

Sheets\0468661-sht-xsc.dgn  
 PLOT SCALE = 20,0000' / IN.  
 PLOT DATE = 10/23/2010

REVISD -  
 REVISED -  
 REVISED -  
 REVISED -

**STATE OF ILLINOIS  
 DEPARTMENT OF TRANSPORTATION**

**US 67 OVER CEDAR CREEK  
 CROSS SECTIONS**

SCALE: SHEET NO. OF SHEETS STA. 1176+00.00 TO STA. 1177+50.00

F.A.P. RTE.	SECTION	COUNTY	TOTAL SHEETS	SHEET NO.
310	(28B)BR-1	WARREN	71	69
CONTRACT NO. 68661				
ILLINOIS FED. AID PROJECT				