


DATE	
BY	
FINAL SURVEY	
SURVEYED	
PLOTTED	
NOTE BOOK	
AREAS CHECKED	
NO.	

DATE	
BY	
ORIGINAL SURVEY	
SURVEYED	
PLOTTED	
NOTE BOOK	
AREAS CHECKED	
NO.	

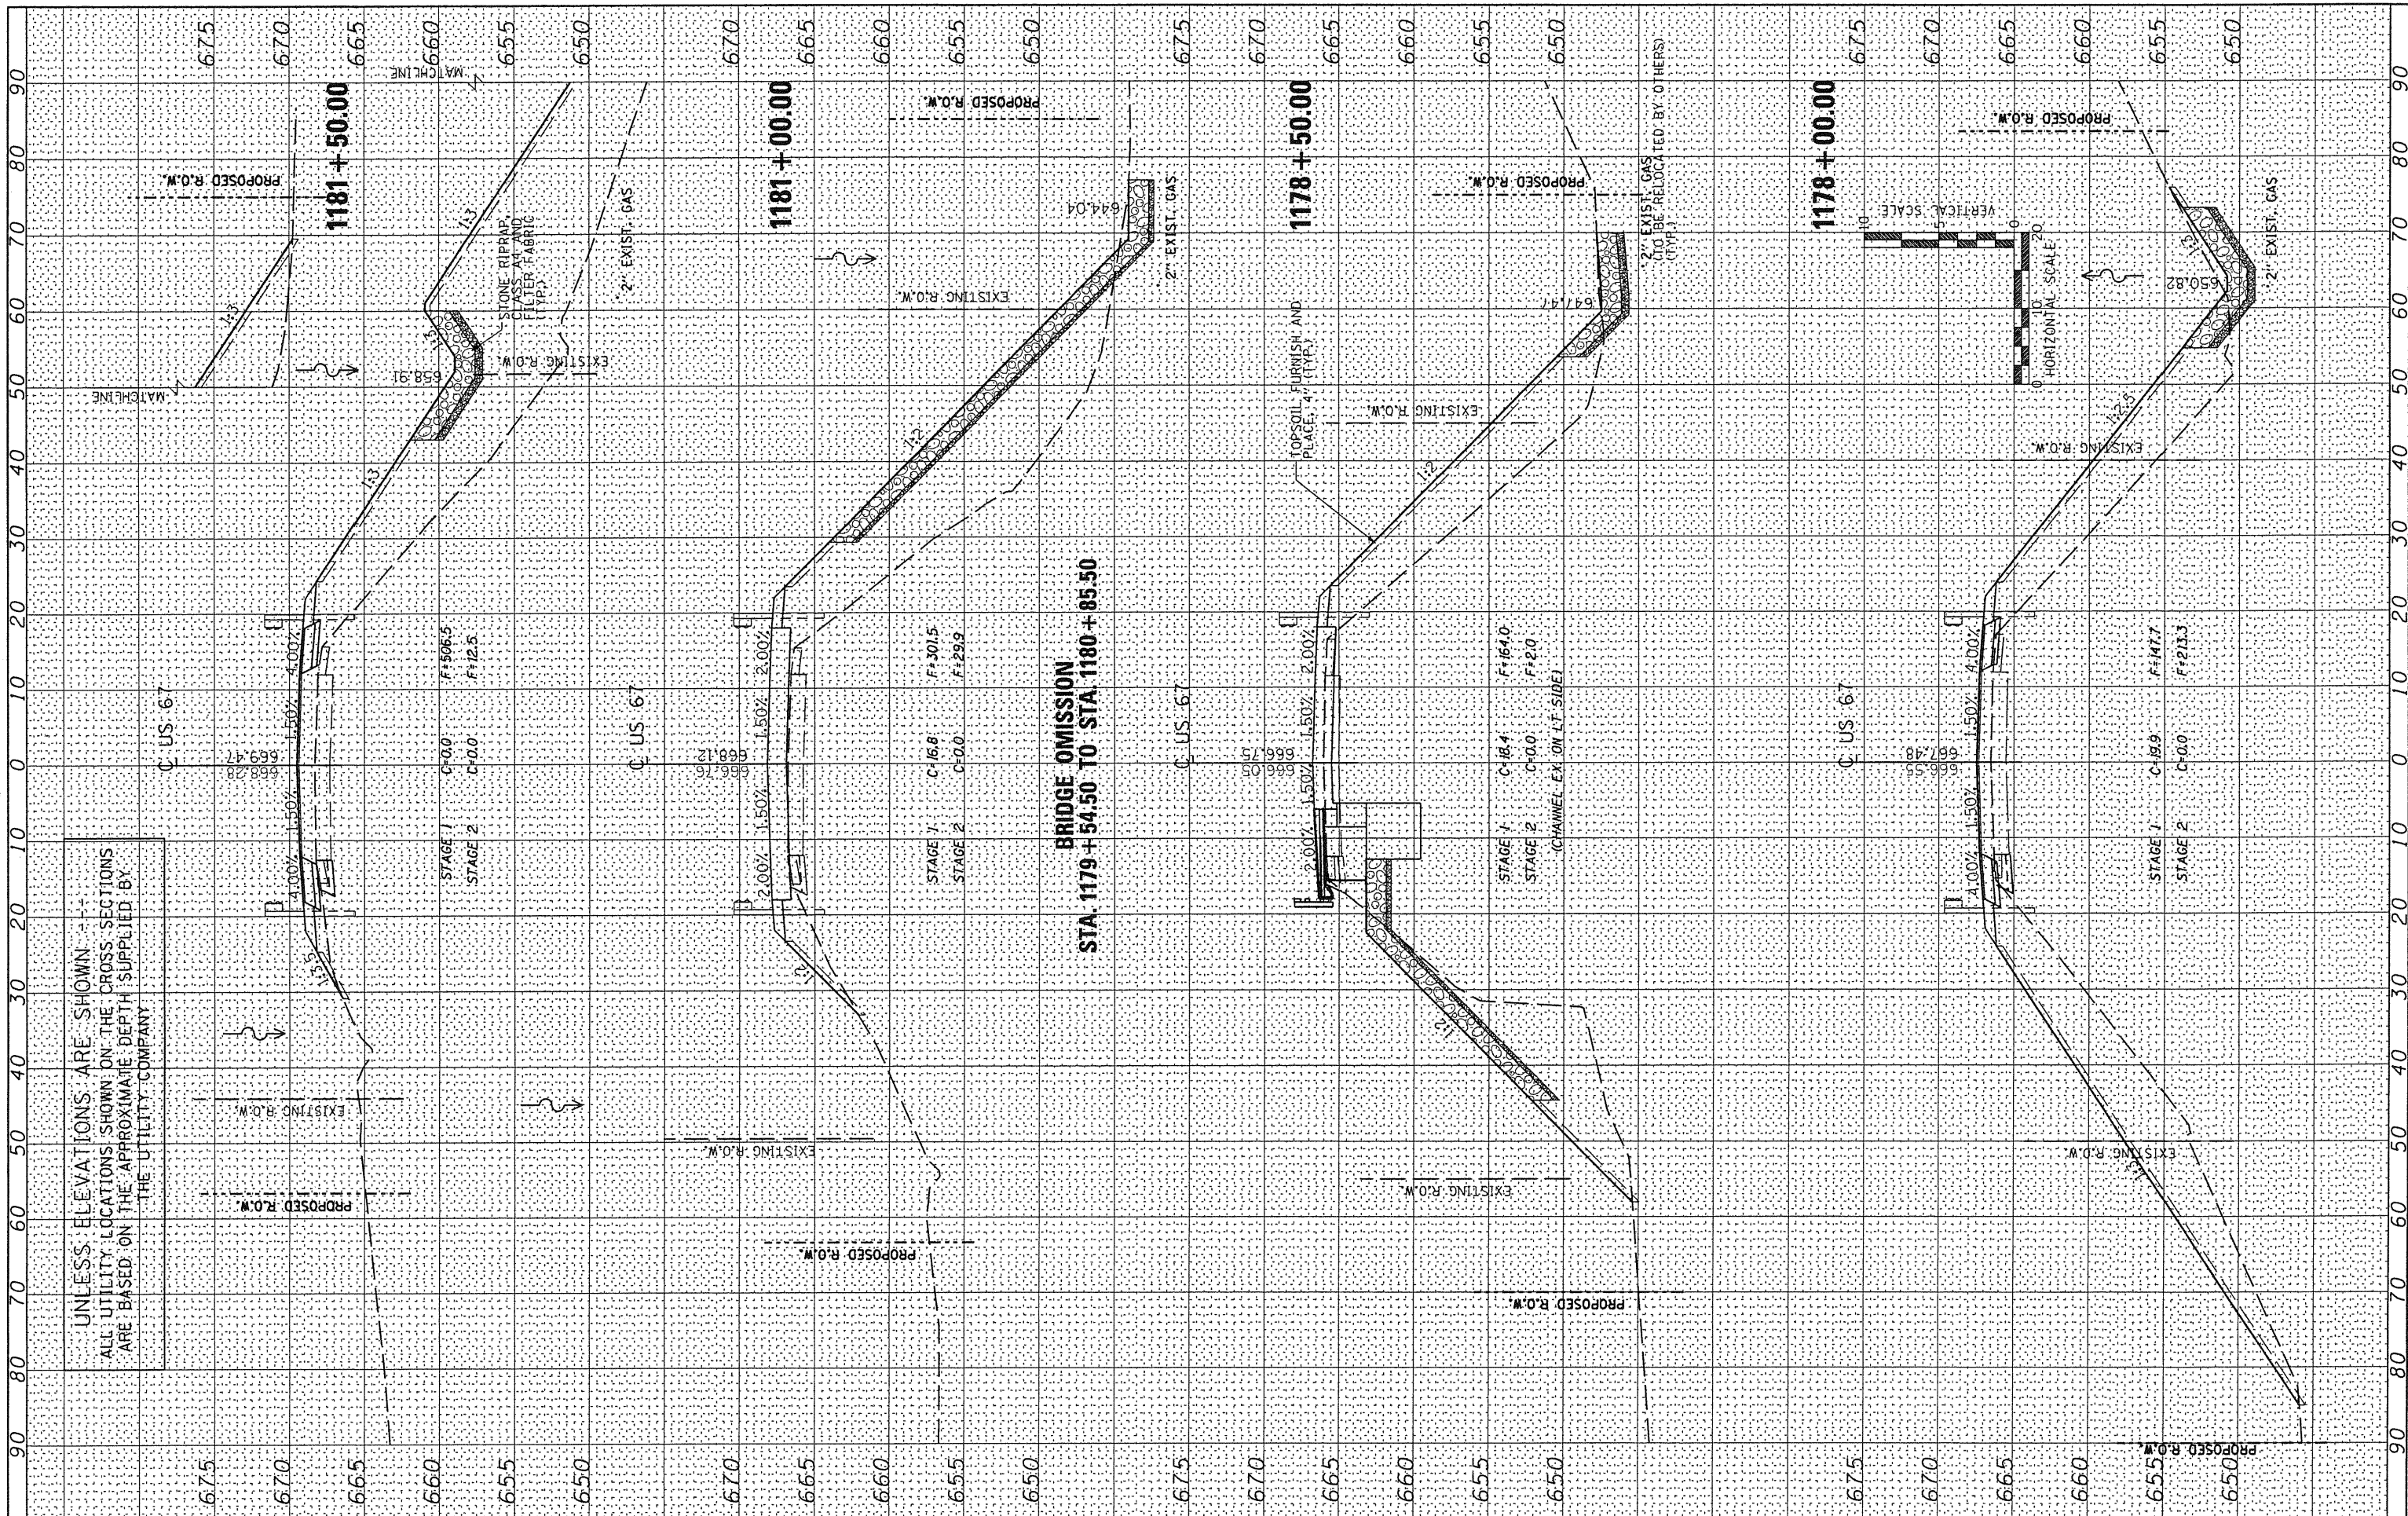

UNLESS ELEVATIONS ARE SHOWN -- --
 ALL UTILITY LOCATIONS SHOWN ON THE CROSS SECTIONS
 ARE BASED ON THE APPROXIMATE DEPTH SUPPLIED BY
 THE UTILITY COMPANY

FILE NAME = S:\237\2008\23708002\US67CedarCreek\CA00\CADD
 USER NAME = rmbrodie
 SHEETS\0468661-sht-ws.dgn
 PLOT SCALE = 20.0000' / IN.
 PLOT DATE = 10/23/2010

DESIGNED -	REVISED -
DRAWN -	REVISED -
CHECKED -	REVISED -
DATE -	REVISED -

STATE OF ILLINOIS
 DEPARTMENT OF TRANSPORTATION

US 67 OVER CEDAR CREEK
 CROSS SECTIONS

SCALE: SHEET NO. OF SHEETS STA. 1178+00.00 TO STA. 1181+50.00

F.A.P. RTE. 310	SECTION (28B)BR-1	COUNTY WARREN	TOTAL SHEETS 71	SHEET NO. 70
ILLINOIS FED. AID PROJECT			CONTRACT NO. 68661	