

COUNTY TOTAL SHEETS NO.

PEORIA 122 37

CONTRACT NO. 68719

SECTION


45BR-2

317

**EROSION AND SEDIMENT CONTROL PLAN** 

US ROUTE 24 OVER LAMARSH CREEK

SCALE: 1" = 50' SHEET NO. 1 OF 1 SHEETS STA. 330+38 TO STA. 343+72

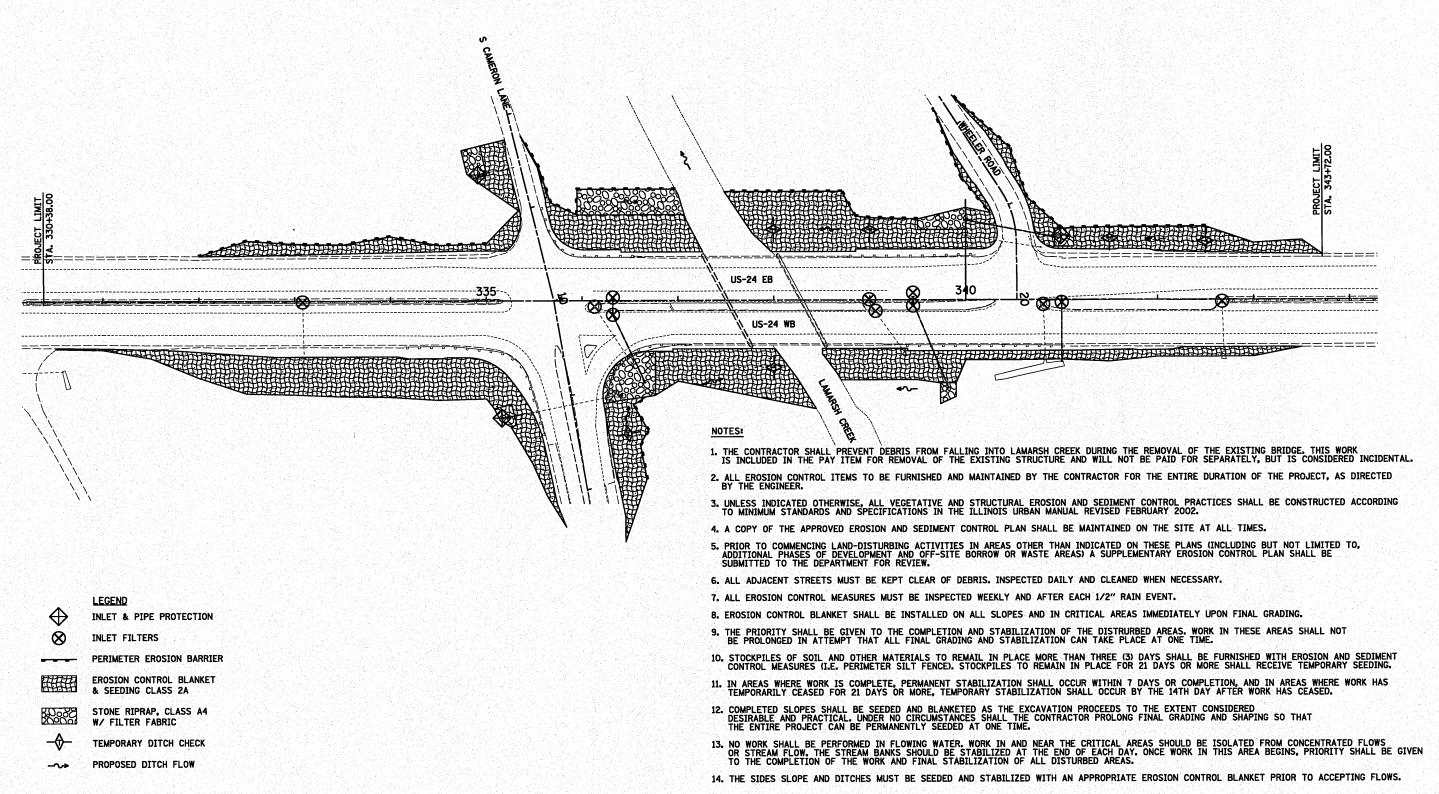

STATE OF ILLINOIS

**DEPARTMENT OF TRANSPORTATION** 

USER NAME = @USER@

PLOT SCALE = #SCALE#

PLOT DATE = \*DATE\*

FILEL

DESIGNED - SEW

DRAWN - SEW

DATE - 10-15-2010

CHECKED - FML

REVISED -

REVISED

REVISED