



STATE OF ILLINOIS  
DEPARTMENT OF TRANSPORTATION

\*Order a(E) & a<sub>2</sub>(E) bars full length.  
Cut to fit skew and use remainder of  
bars in opposite end.

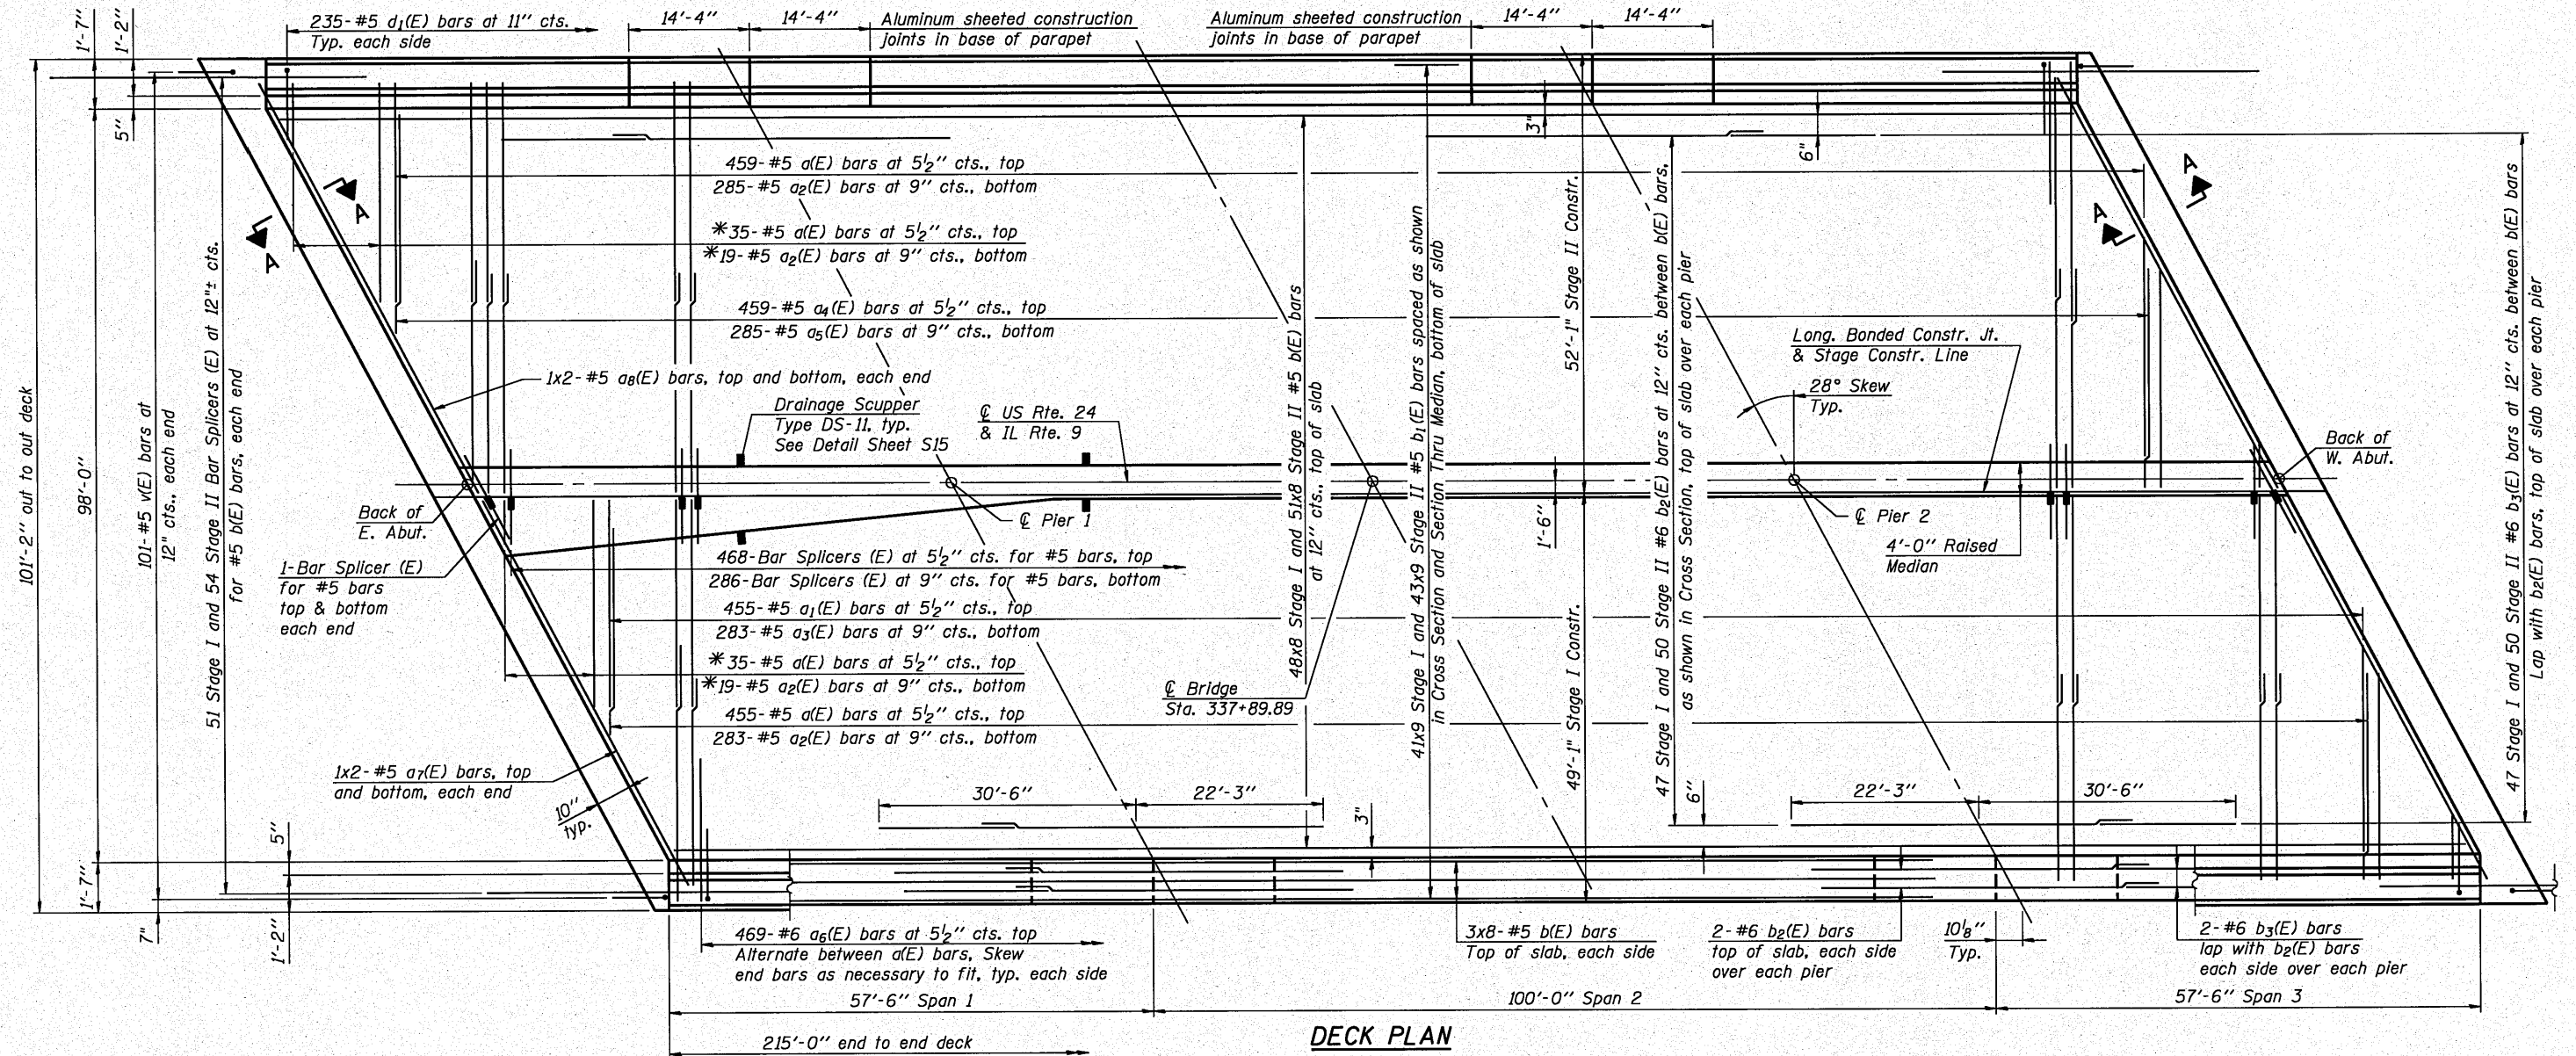

DECK PLAN

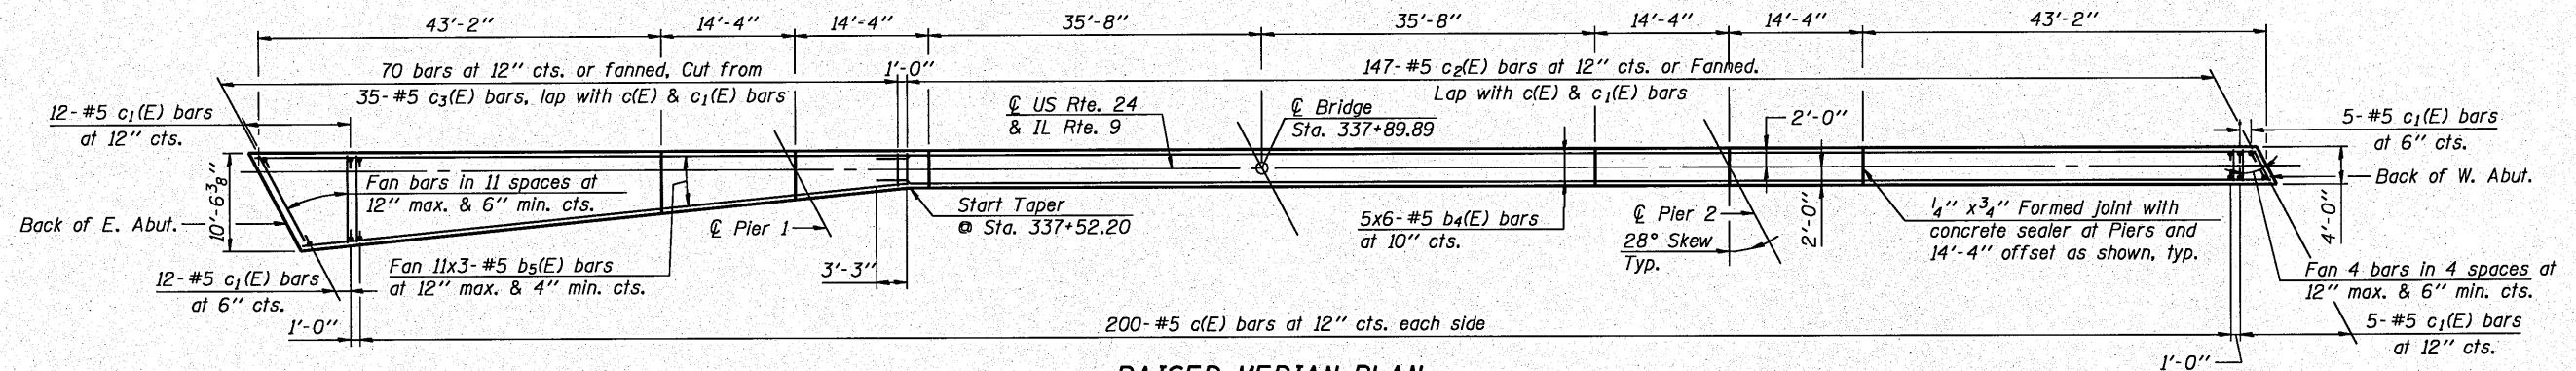

RAISED MEDIAN PLAN

MINIMUM BAR LAP

#5 bar = 3'-3"  
#6 bar = 3'-1"

NOTES

- See Sheets S15 & S16 of 39 for deck details, parapet reinforcement, and Bill of Material.
- Bars indicated thus 20 x 3-#5 etc. indicates 20 lines of bars with 3 lengths per line.
- See Sheet S3 of 39 for Construction Staging.
- See Sheet S17 of 39 for Section A-A.

DECK PLAN					
U.S. ROUTE 24 & IL ROUTE 9 OVER LA MARSH CREEK					
STATION 337+89.89					
STRUCTURE NO. 072-0228					
SHEET NO.	F.A.P. RTE.	SECTION	COUNTY	TOTAL SHEETS	SHEET NO.
S14 OF 39 SHEETS	317	45BR-2	PEORIA	122	62
			CONTRACT NO. 68719		
10-15-10		ILLINOIS FED. AID PROJECT			

h:\jobs\2010\20100304\road\videot\structural\1\14\DECK.PLAN.dgn 10/18/2010

DESIGNED	E.E.J.
CHECKED	J.J.G.
DRAWN	E.E.J.
CHECKED	J.J.G.

**GRAEF** 8501 W. Higgins Road Suite 280  
Chicago, Illinois 60631  
(773) 399-0112