



STATE OF ILLINOIS
DEPARTMENT OF TRANSPORTATION

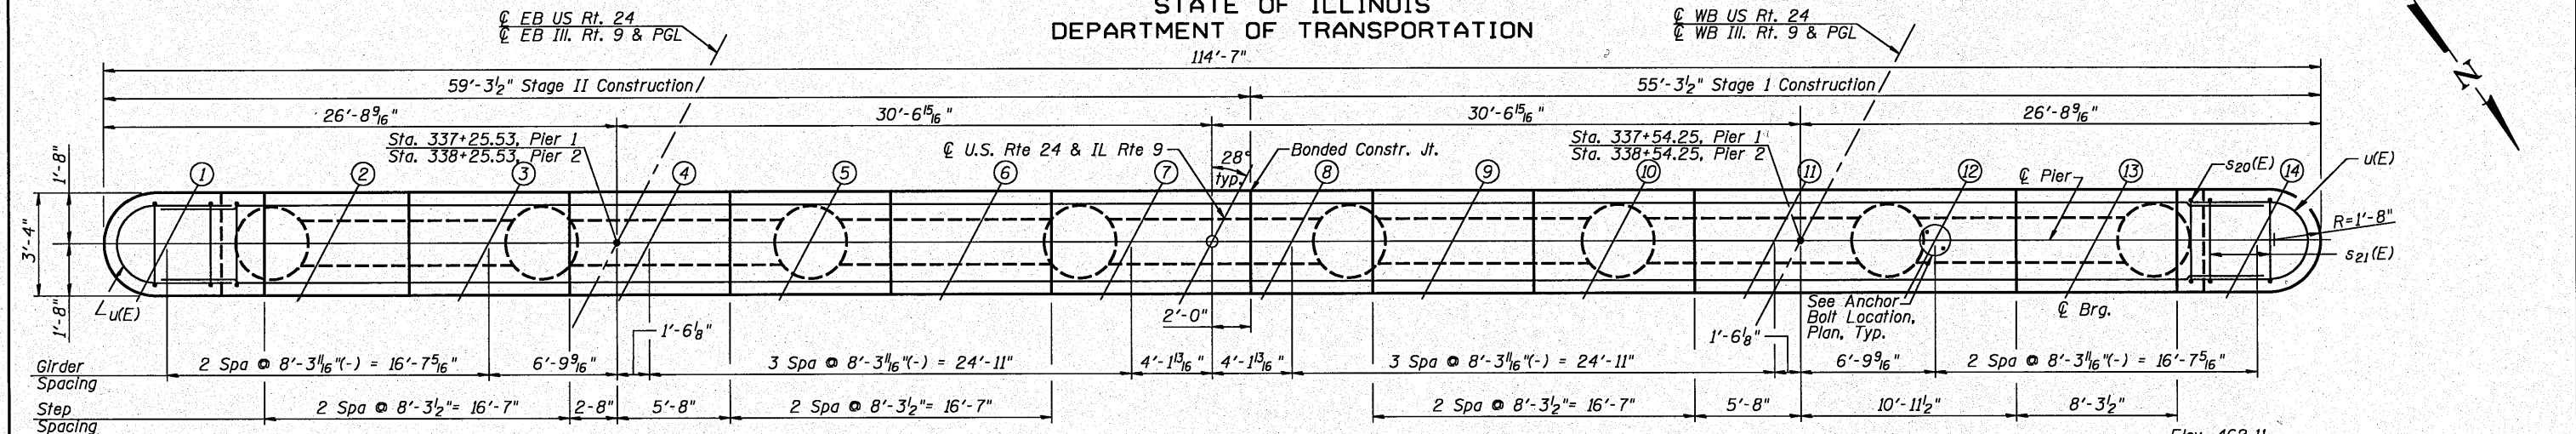

TOP PLAN

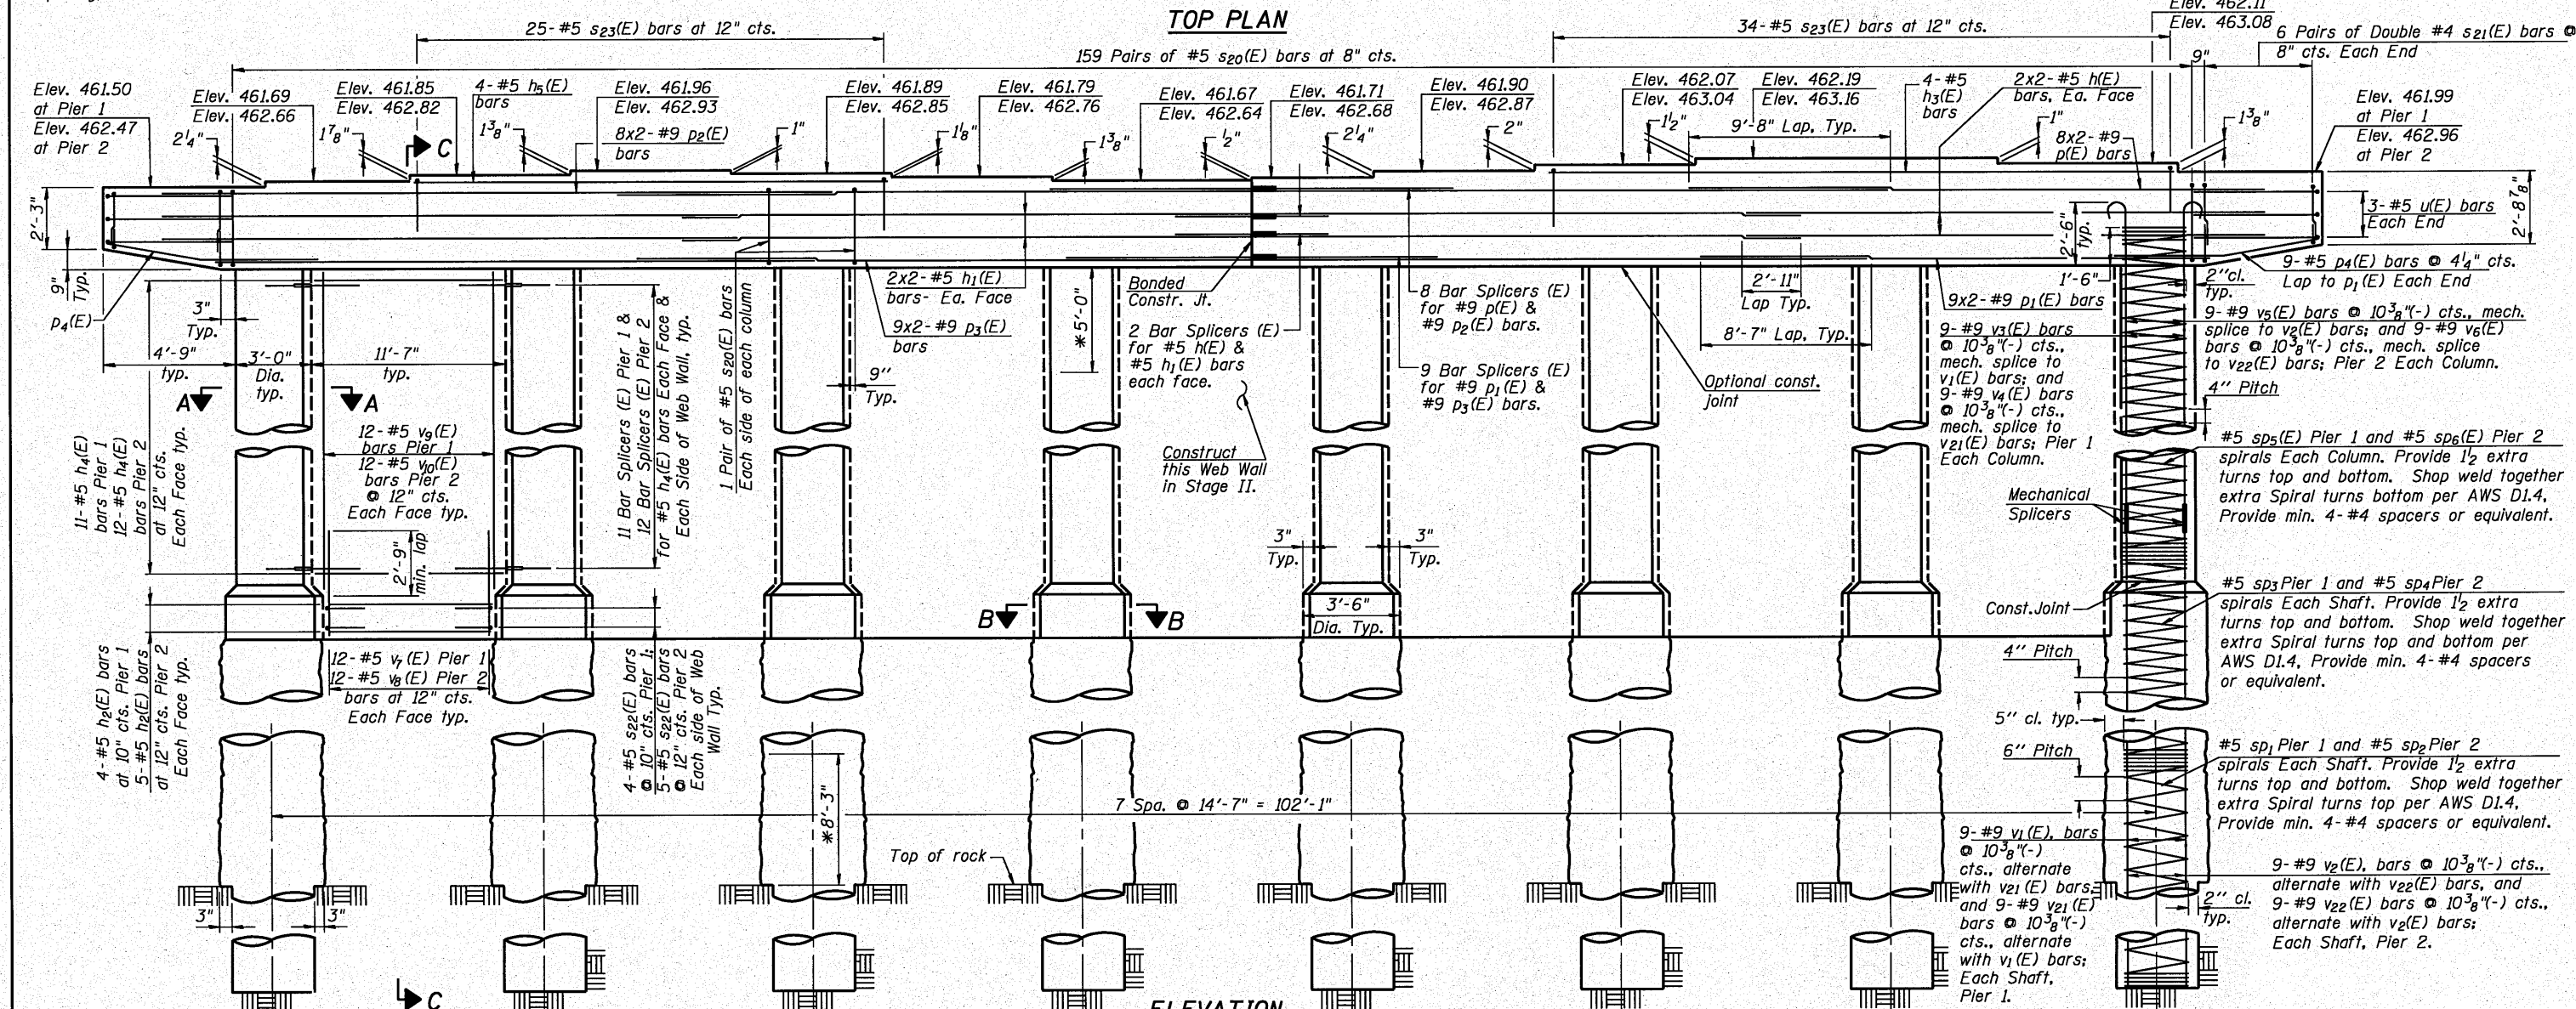


ELEVATION
(Looking West)

NOTES:

1. Work this Sheet with Sheet S29 of 39.
2. *Splicing of reinforcement bars in columns & shafts is not allowed in these regions.

PIERS 1 & 2
U.S. ROUTE 24 & IL ROUTE 9 OVER LA MARSH CREEK
STATION 337+89.89
STRUCTURE NO. 072-0228

SHEET NO.	F.A.P. RTE.	SECTION	COUNTY	TOTAL SHEETS	SHEET NO.
S28 OF 39 SHEETS	317	45BR-2	PEORIA	122	76
			CONTRACT NO. 68719		
10-15-10		ILLINOIS FED. AID PROJECT			

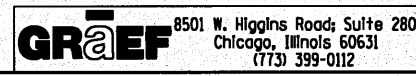

H:\Jobs\2010\20103014\road\1\dot_structural\dgn\00\528_PIER_1\AND2.dgn
 10/19/2010

DESIGNED	J.Z.
CHECKED	J.J.G.
DRAWN	B.L.M.
CHECKED	J.J.G.