



DATE	
BY	
DESIGNED	
DRAWN	
CHECKED	
DATE	
BY	
FILE NO.	


DATE	
BY	
DESIGNED	
DRAWN	
CHECKED	
DATE	
BY	
FILE NO.	

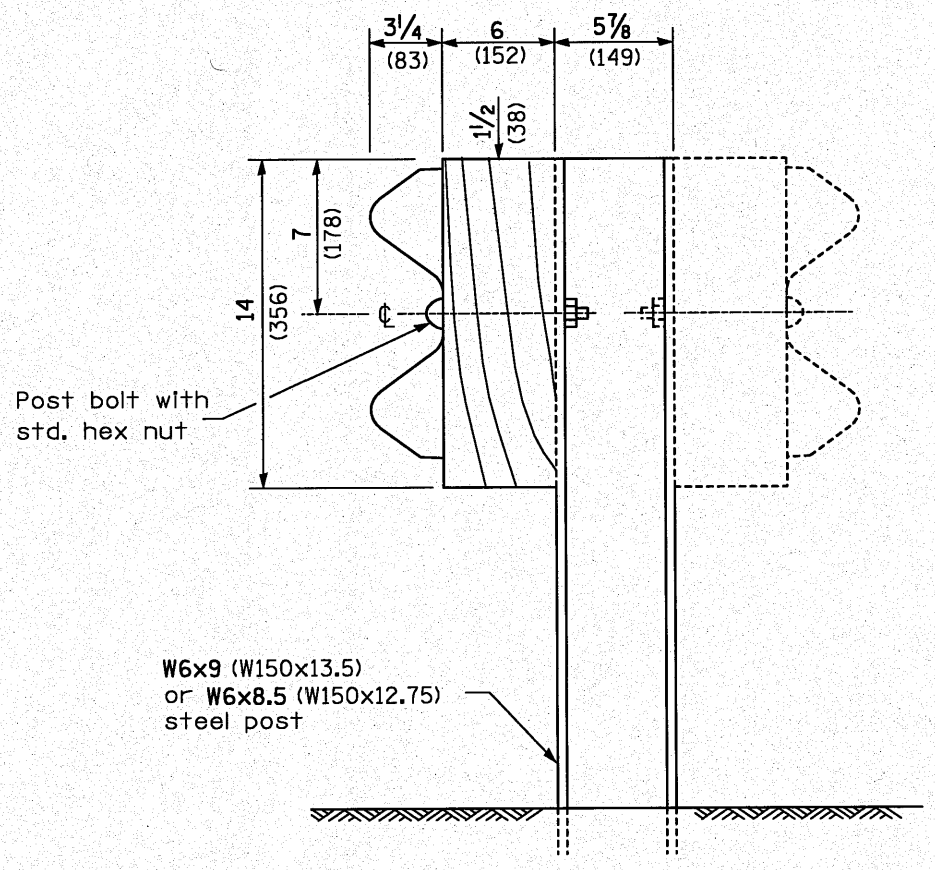


STEEL POST CONSTRUCTION

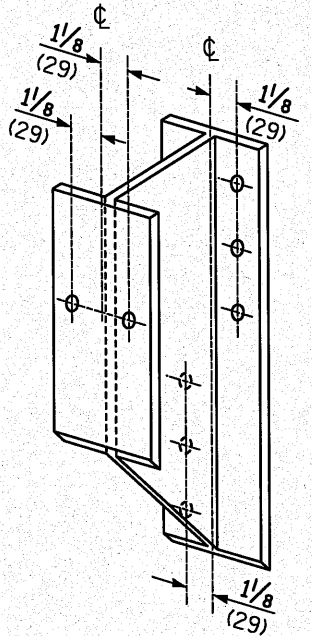

STEEL BLOCK-OUT DETAIL

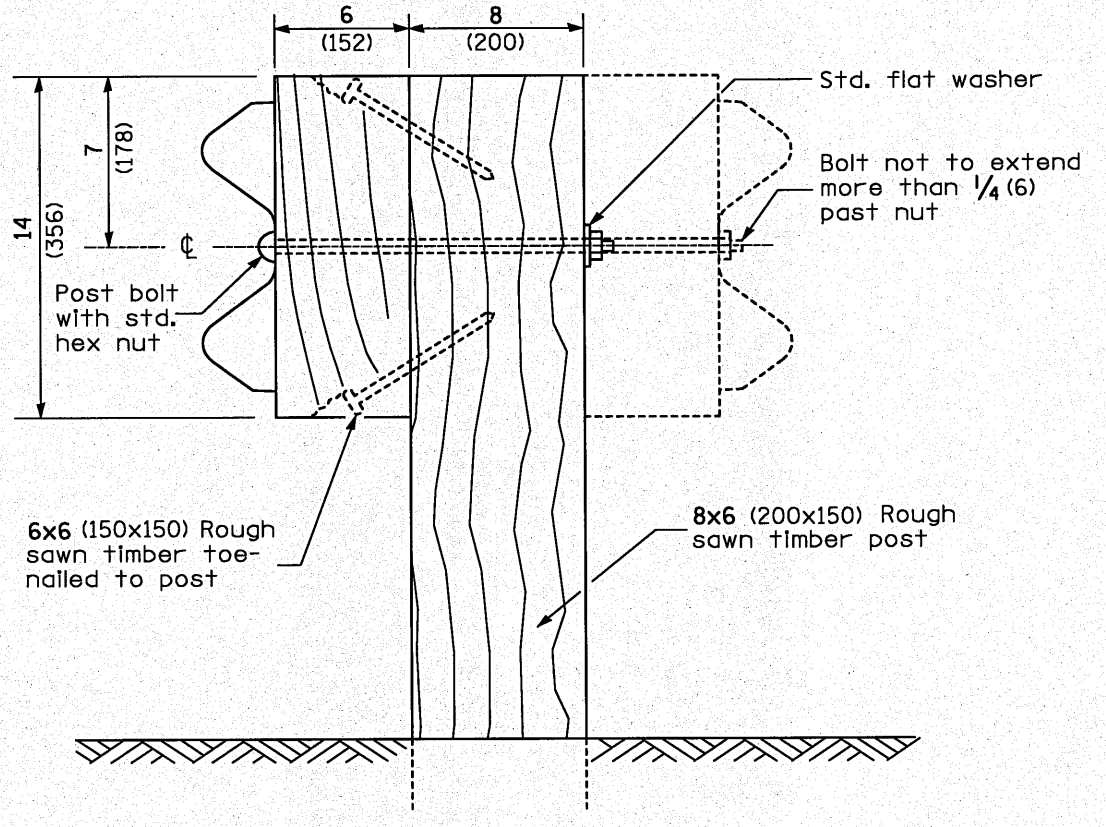


WOOD POST CONSTRUCTION

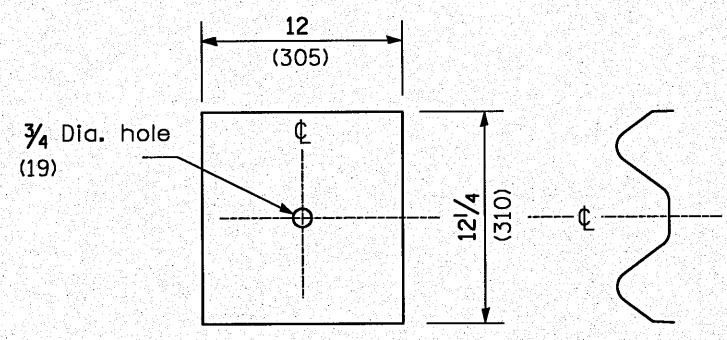

NOTE

Plate A shall be placed between rail element and block-out at non-splice mounting points only when steel block-outs are used.

PLATE A

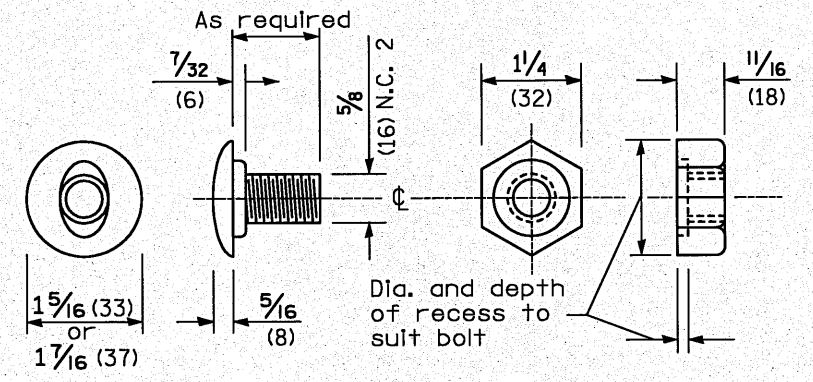

POST OR SPLICE BOLT & NUT

All dimensions are in inches (millimeters) unless otherwise noted.

FILE NAME =	USER NAME = #USER#	DESIGNED ST	REVISED -	STATE OF ILLINOIS DEPARTMENT OF TRANSPORTATION	DISTRICT 4 STANDARDS US-24 OVER LAMARSH CREEK		F.A.P. RTE. = 317	SECTION = 45BR-2	COUNTY = PEORIA	TOTAL SHEETS = 122	SHEET NO. = 93
#FILE#		DRAWN ST	REVISED -		SCALE: N.T.S. SHEET NO. 6 OF 19 SHEETS STA. TO STA.			630011 PAGE 2 OF 4 CONTRACT NO. 68719			
		CHECKED FML	REVISED -		FED. ROAD DIST. NO. ILLINOIS FED. AID PROJECT						
		DATE 10-15-2010	REVISED -								