


BY	
DATE	
FINAL SURVEY	SURVEYED
NOTE BOOK NO.	PLOTTED
	TEMPLATE
	AREAS CHECKED

BY	
DATE	
ORIGINAL SURVEY	SURVEYED
NOTE BOOK NO.	PLOTTED
	TEMPLATE
	AREAS CHECKED

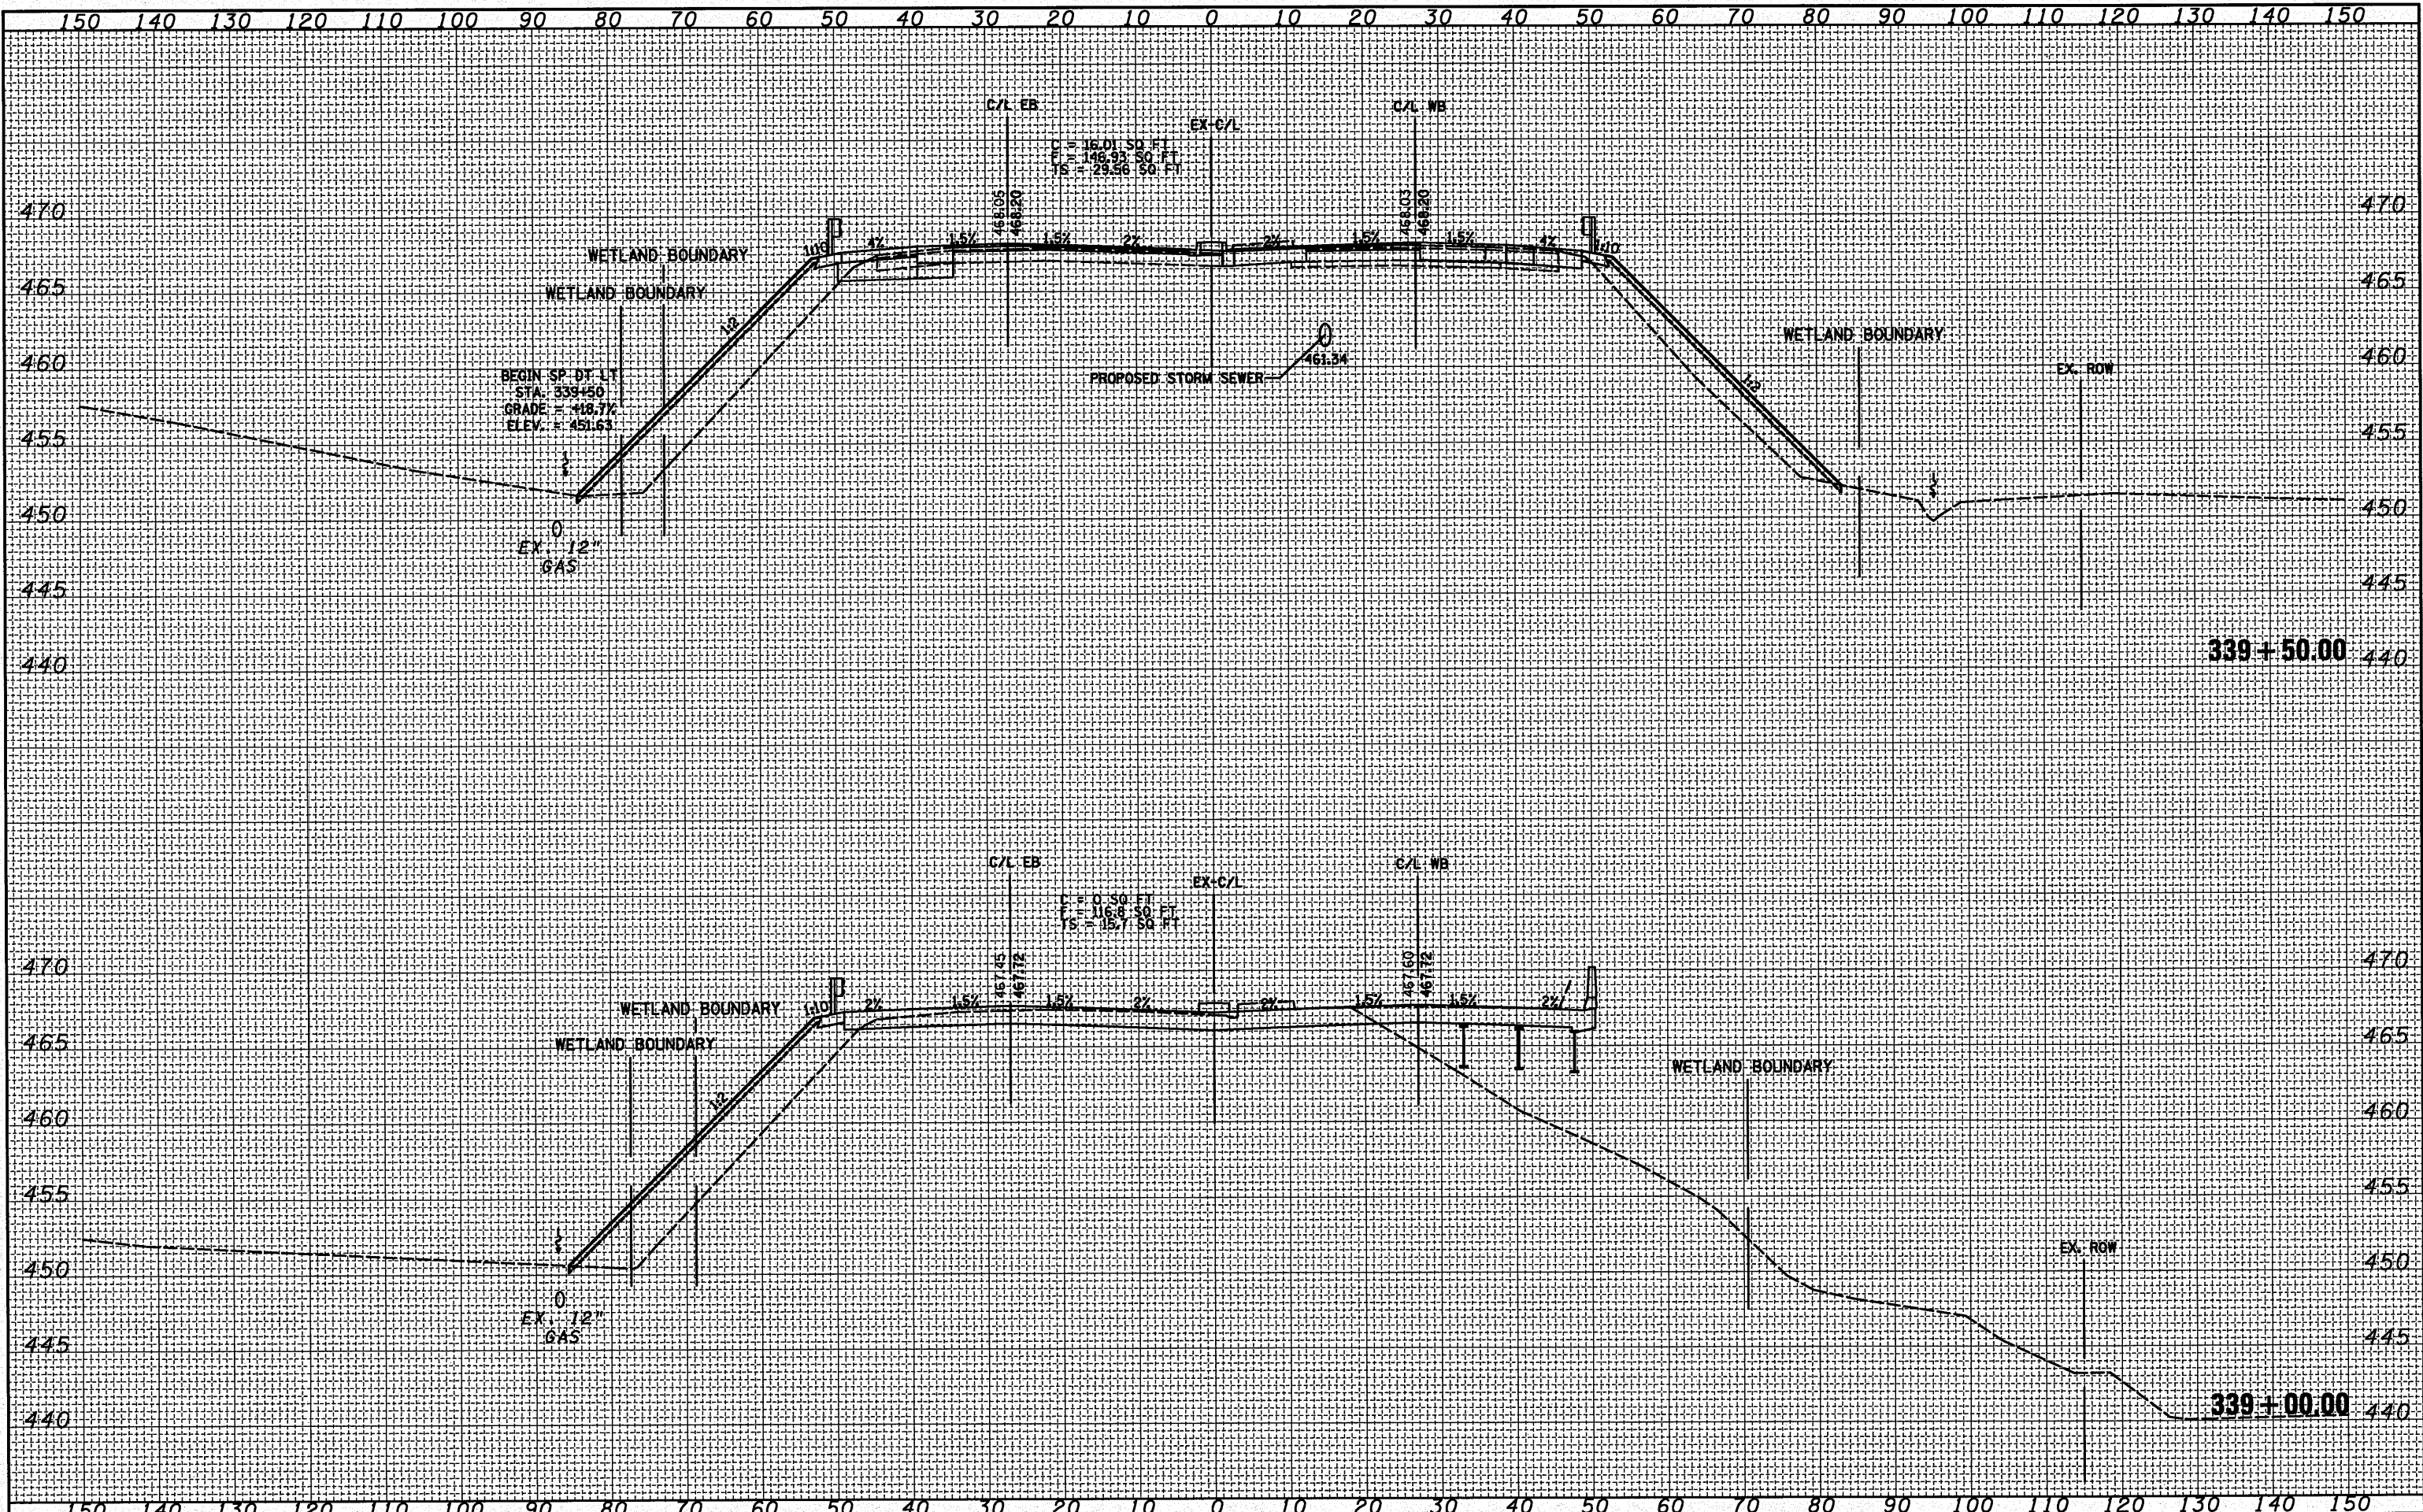

FILE NAME =	USER NAME = #USER#	DESIGNED - ST	REVISED -	STATE OF ILLINOIS DEPARTMENT OF TRANSPORTATION	CROSS SECTIONS US ROUTE 24 OVER LAMARSH CREEK			F.A.P. RTE.	SECTION	COUNTY	TOTAL SHEETS	SHEET NO.
#FILE#		DRAWN - ST	REVISED -		317	45BR-2	PEORIA	122	114			
		CHECKED - FML	REVISED -		CONTRACT NO. 68719							
		PLLOT DATE = #DATE#	DATE - 10-15-2010		REVISED -	SCALE: 1"=10'H, 5'V			SHEET NO. 8 OF 11 SHEETS	STA. 339+00.00 TO STA. 339+50.00	ILLINOIS FED. AID PROJECT	