


BY \_\_\_\_\_  
 SURVEYED \_\_\_\_\_  
 PLOTTED \_\_\_\_\_  
 NOTE BOOK \_\_\_\_\_  
 AREAS CHECKED \_\_\_\_\_

DATE \_\_\_\_\_  
 ORIGINAL SURVEY \_\_\_\_\_  
 SURVEYED \_\_\_\_\_  
 PLOTTED \_\_\_\_\_  
 NOTE BOOK \_\_\_\_\_  
 AREAS CHECKED \_\_\_\_\_

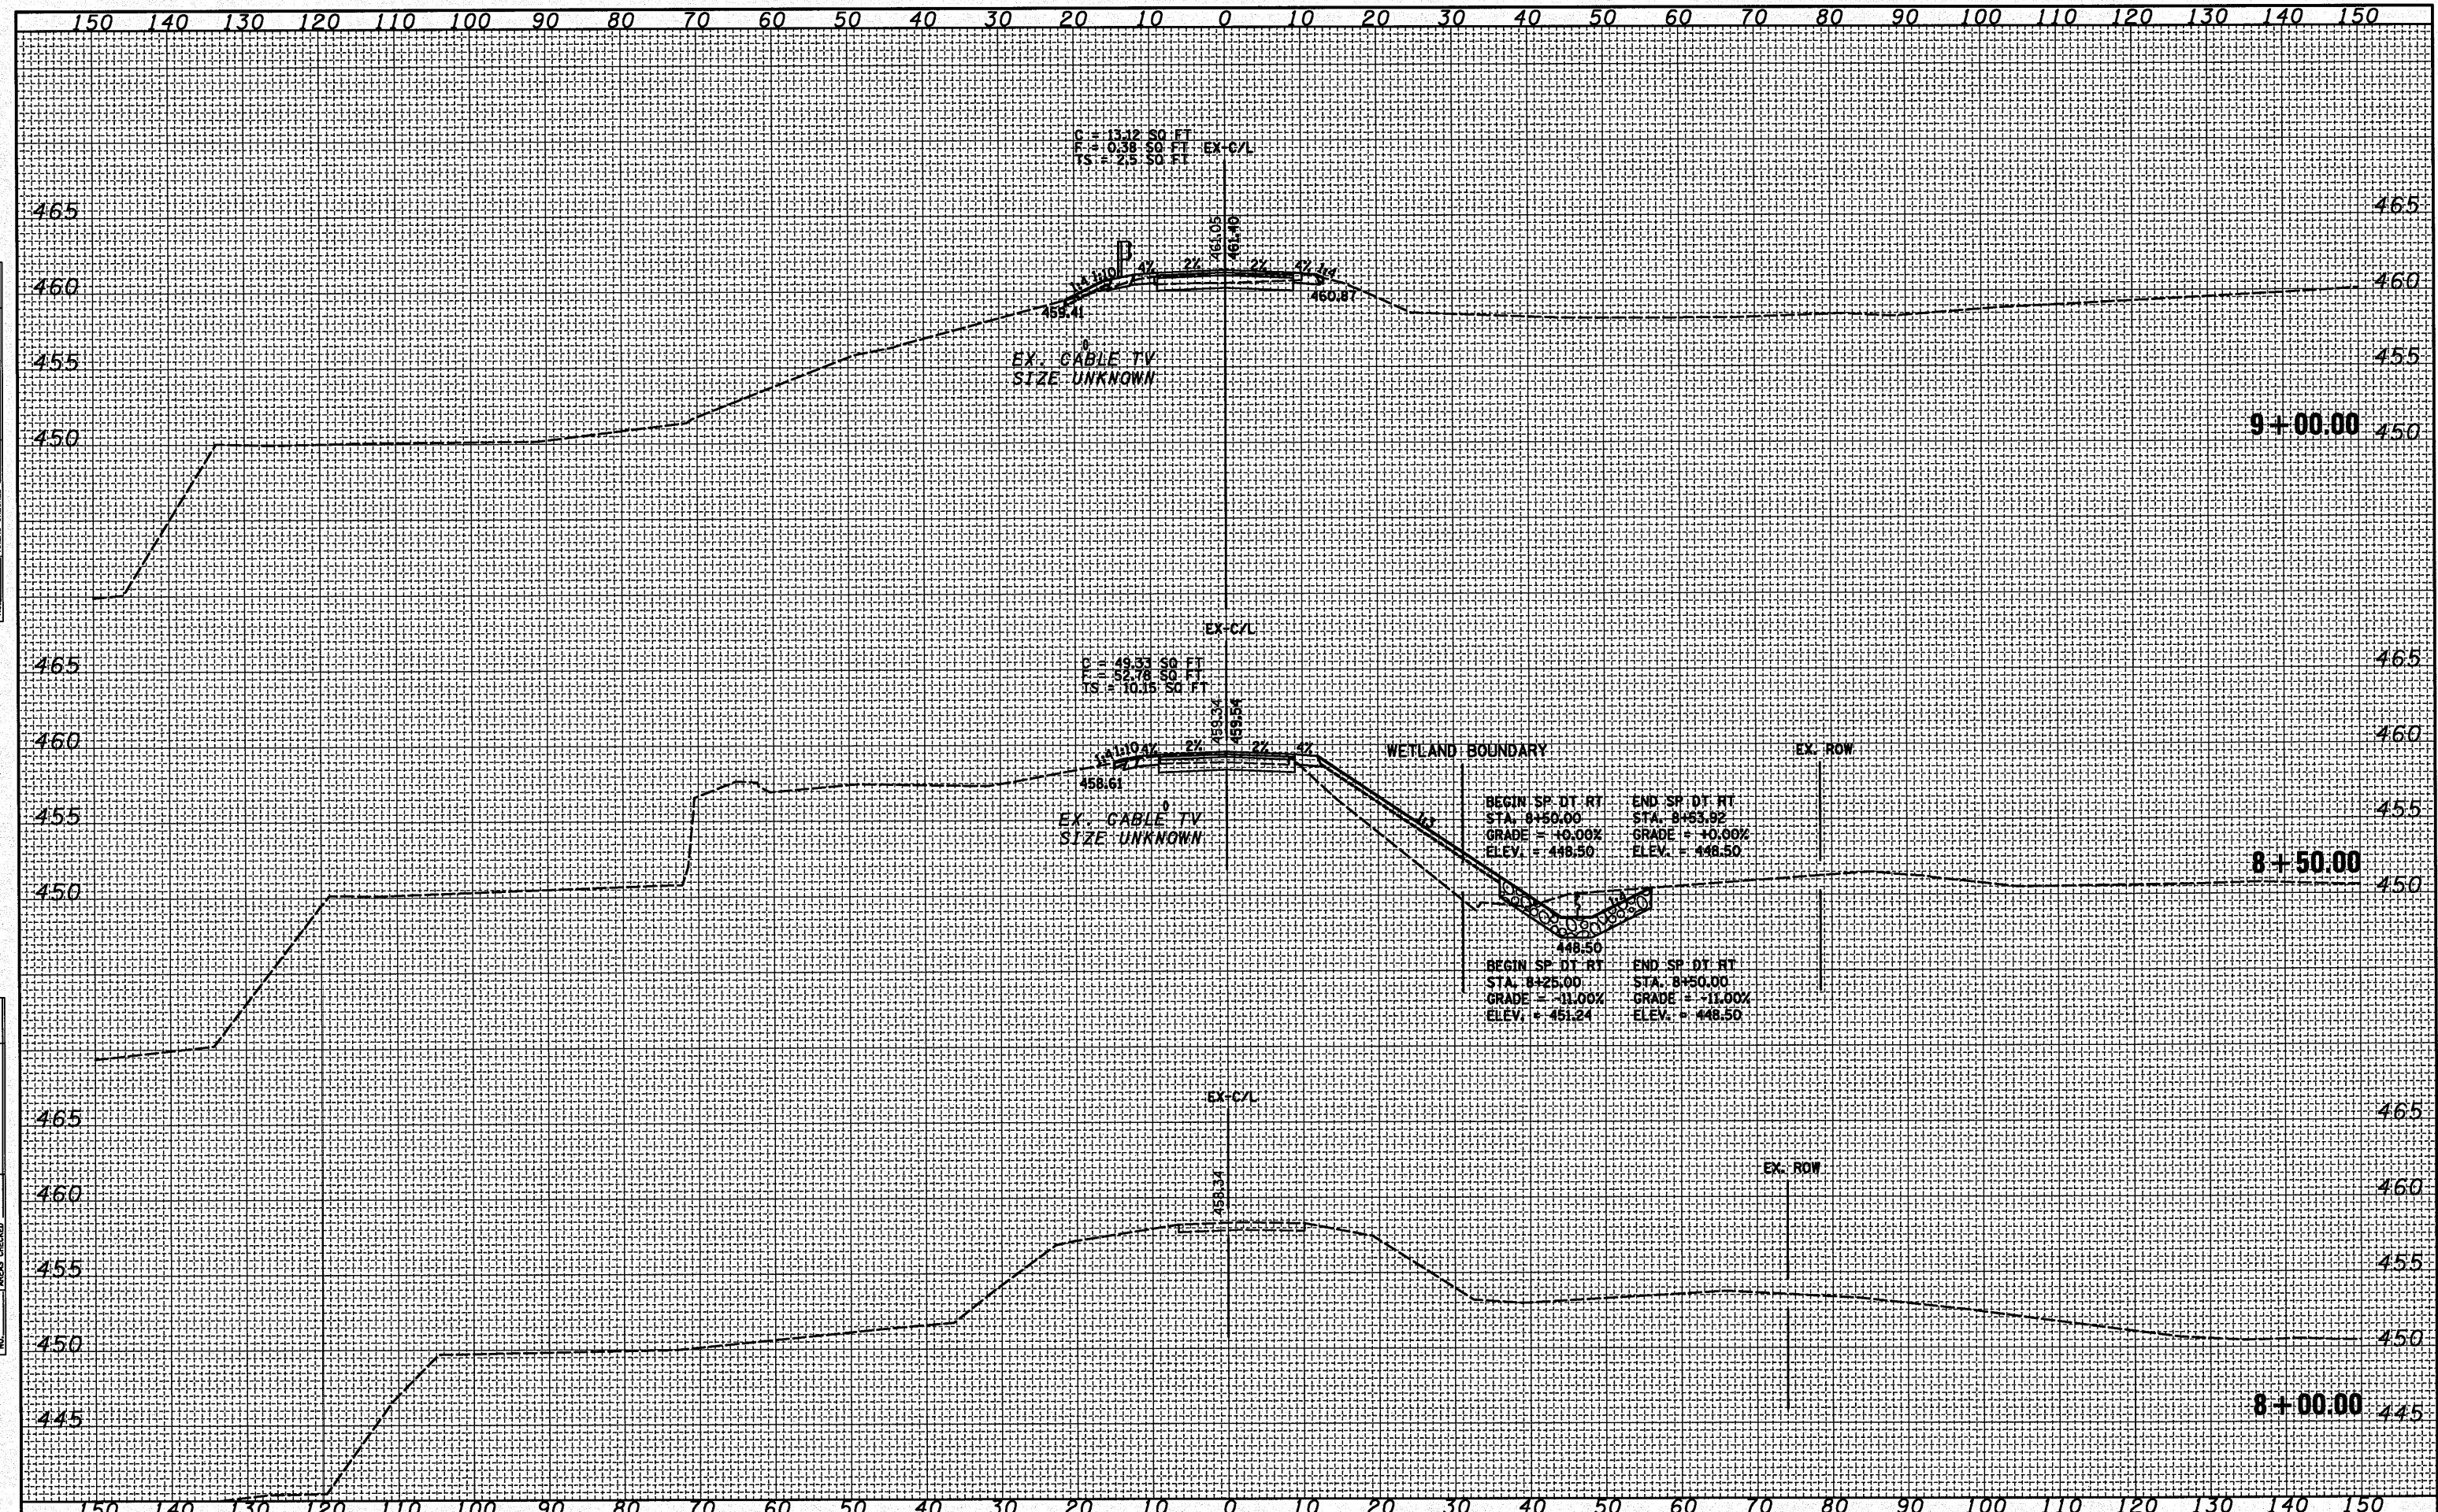

FILE NAME =	USER NAME = #USER#	DESIGNED - ST	REVISED -	<b>STATE OF ILLINOIS DEPARTMENT OF TRANSPORTATION</b>	<b>CROSS SECTIONS S CAMERON LANE</b>		F.A.P. RTE. 317	SECTION 45BR-2	COUNTY PEORIA	TOTAL SHEETS 122	SHEET NO. 118	
#FILE#		DRAWN - ST	REVISED -		SCALE: 1"=10'H, 5'V	SHEET NO. 1 OF 3 SHEETS	STA. 8+00.00	TO STA. 9+00.00	CONTRACT NO. 68719			
		CHECKED - FML	REVISED -						ILLINOIS FED. AID PROJECT			
		PLOT DATE = #DATE#	DATE - 10-15-2010									