


BY	
DATE	
DESIGNED - ST	
DRAWN - ST	
CHECKED - FML	
DATE - 10-15-2010	

BY	
DATE	
DESIGNED - ST	
DRAWN - ST	
CHECKED - FML	
DATE - 10-15-2010	

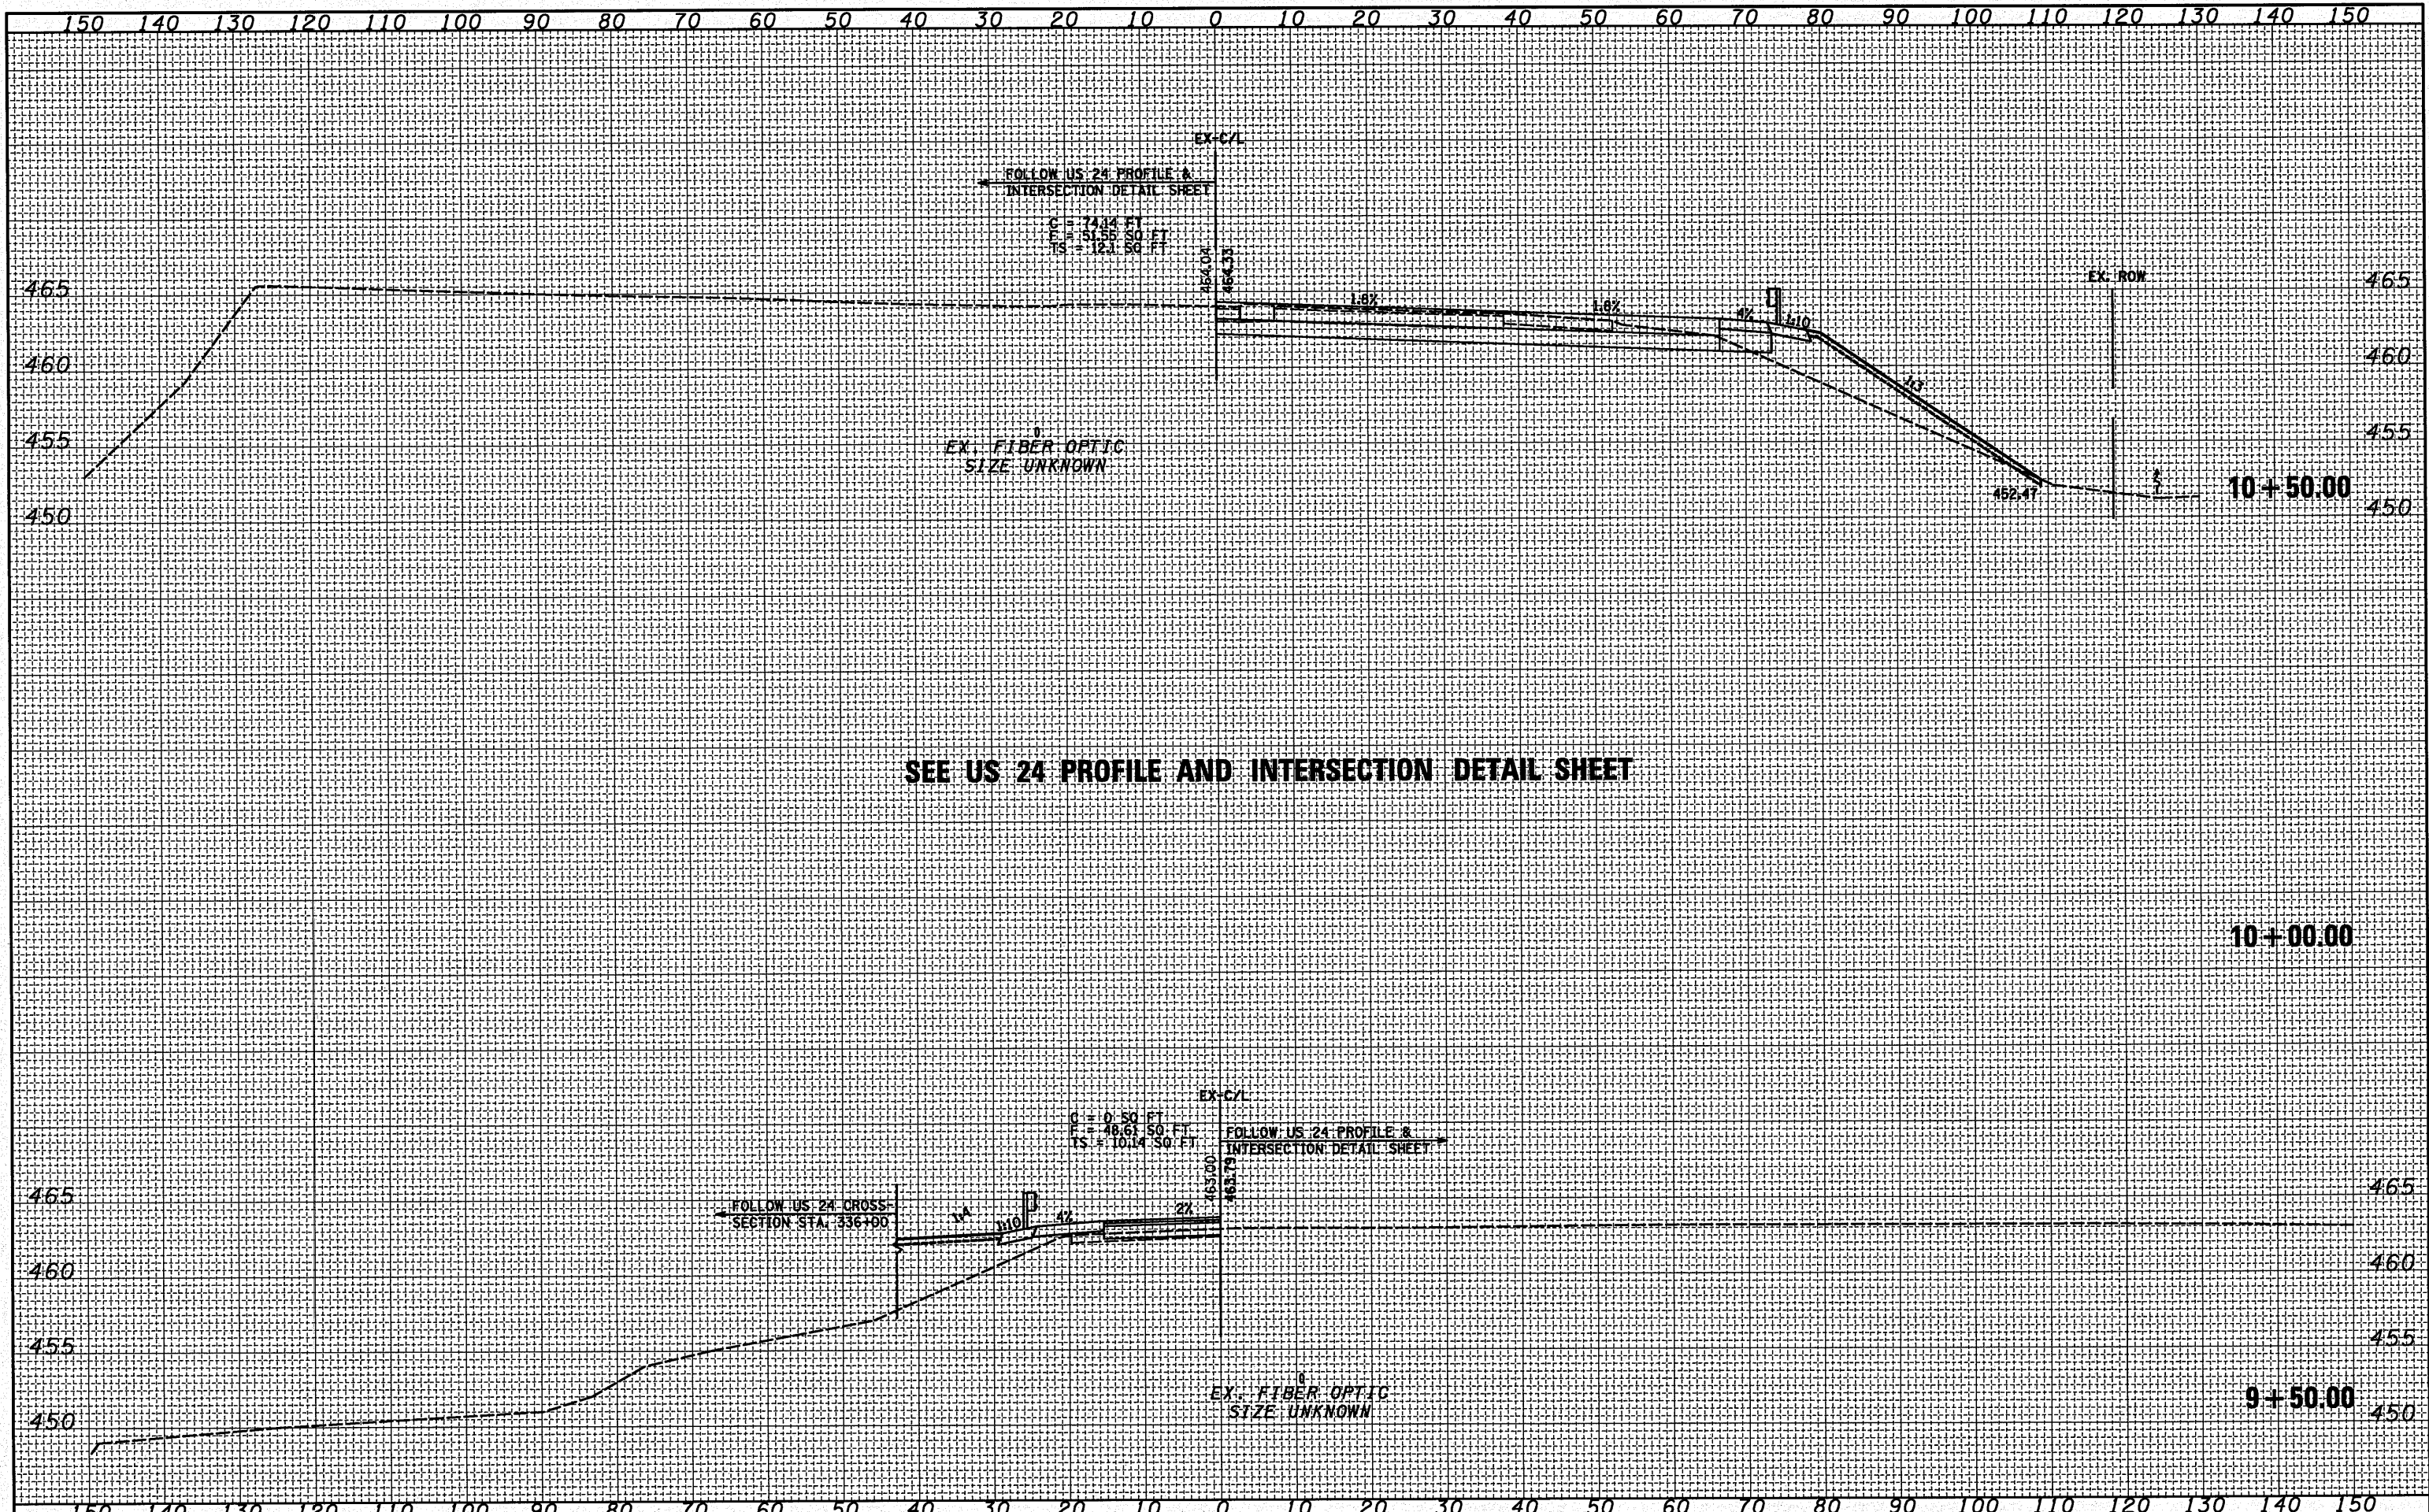

SEE US 24 PROFILE AND INTERSECTION DETAIL SHEET

FILE NAME =	USER NAME = #USER#	DESIGNED - ST	REVISED -	STATE OF ILLINOIS DEPARTMENT OF TRANSPORTATION	CROSS SECTIONS S CAMERON LANE			F.A.P. RTE.	SECTION	COUNTY	TOTAL SHEETS	SHEET NO.	
#FILE#		DRAWN - ST	REVISED -		317	45BR-2	PEORIA	122	119				
PLOT SCALE = #SCALE#		CHECKED - FML	REVISED -		SCALE: 1"=10'H, 5'V			SHEET NO. 2 OF 3 SHEETS		STA. 9+50.00	TO STA. 10+50.00	ILLINOIS FED. AID PROJECT	
PLOT DATE = #DATE#		DATE - 10-15-2010	REVISED -		CONTRACT NO. 68719								