


BY	
DATE	
FINAL SURVEY	
PLOTTED	
NOTE BOOK	
AREAS CHECKED	
NO.	

BY	
DATE	
ORIGINAL SURVEY	
PLOTTED	
NOTE BOOK	
AREAS CHECKED	
NO.	

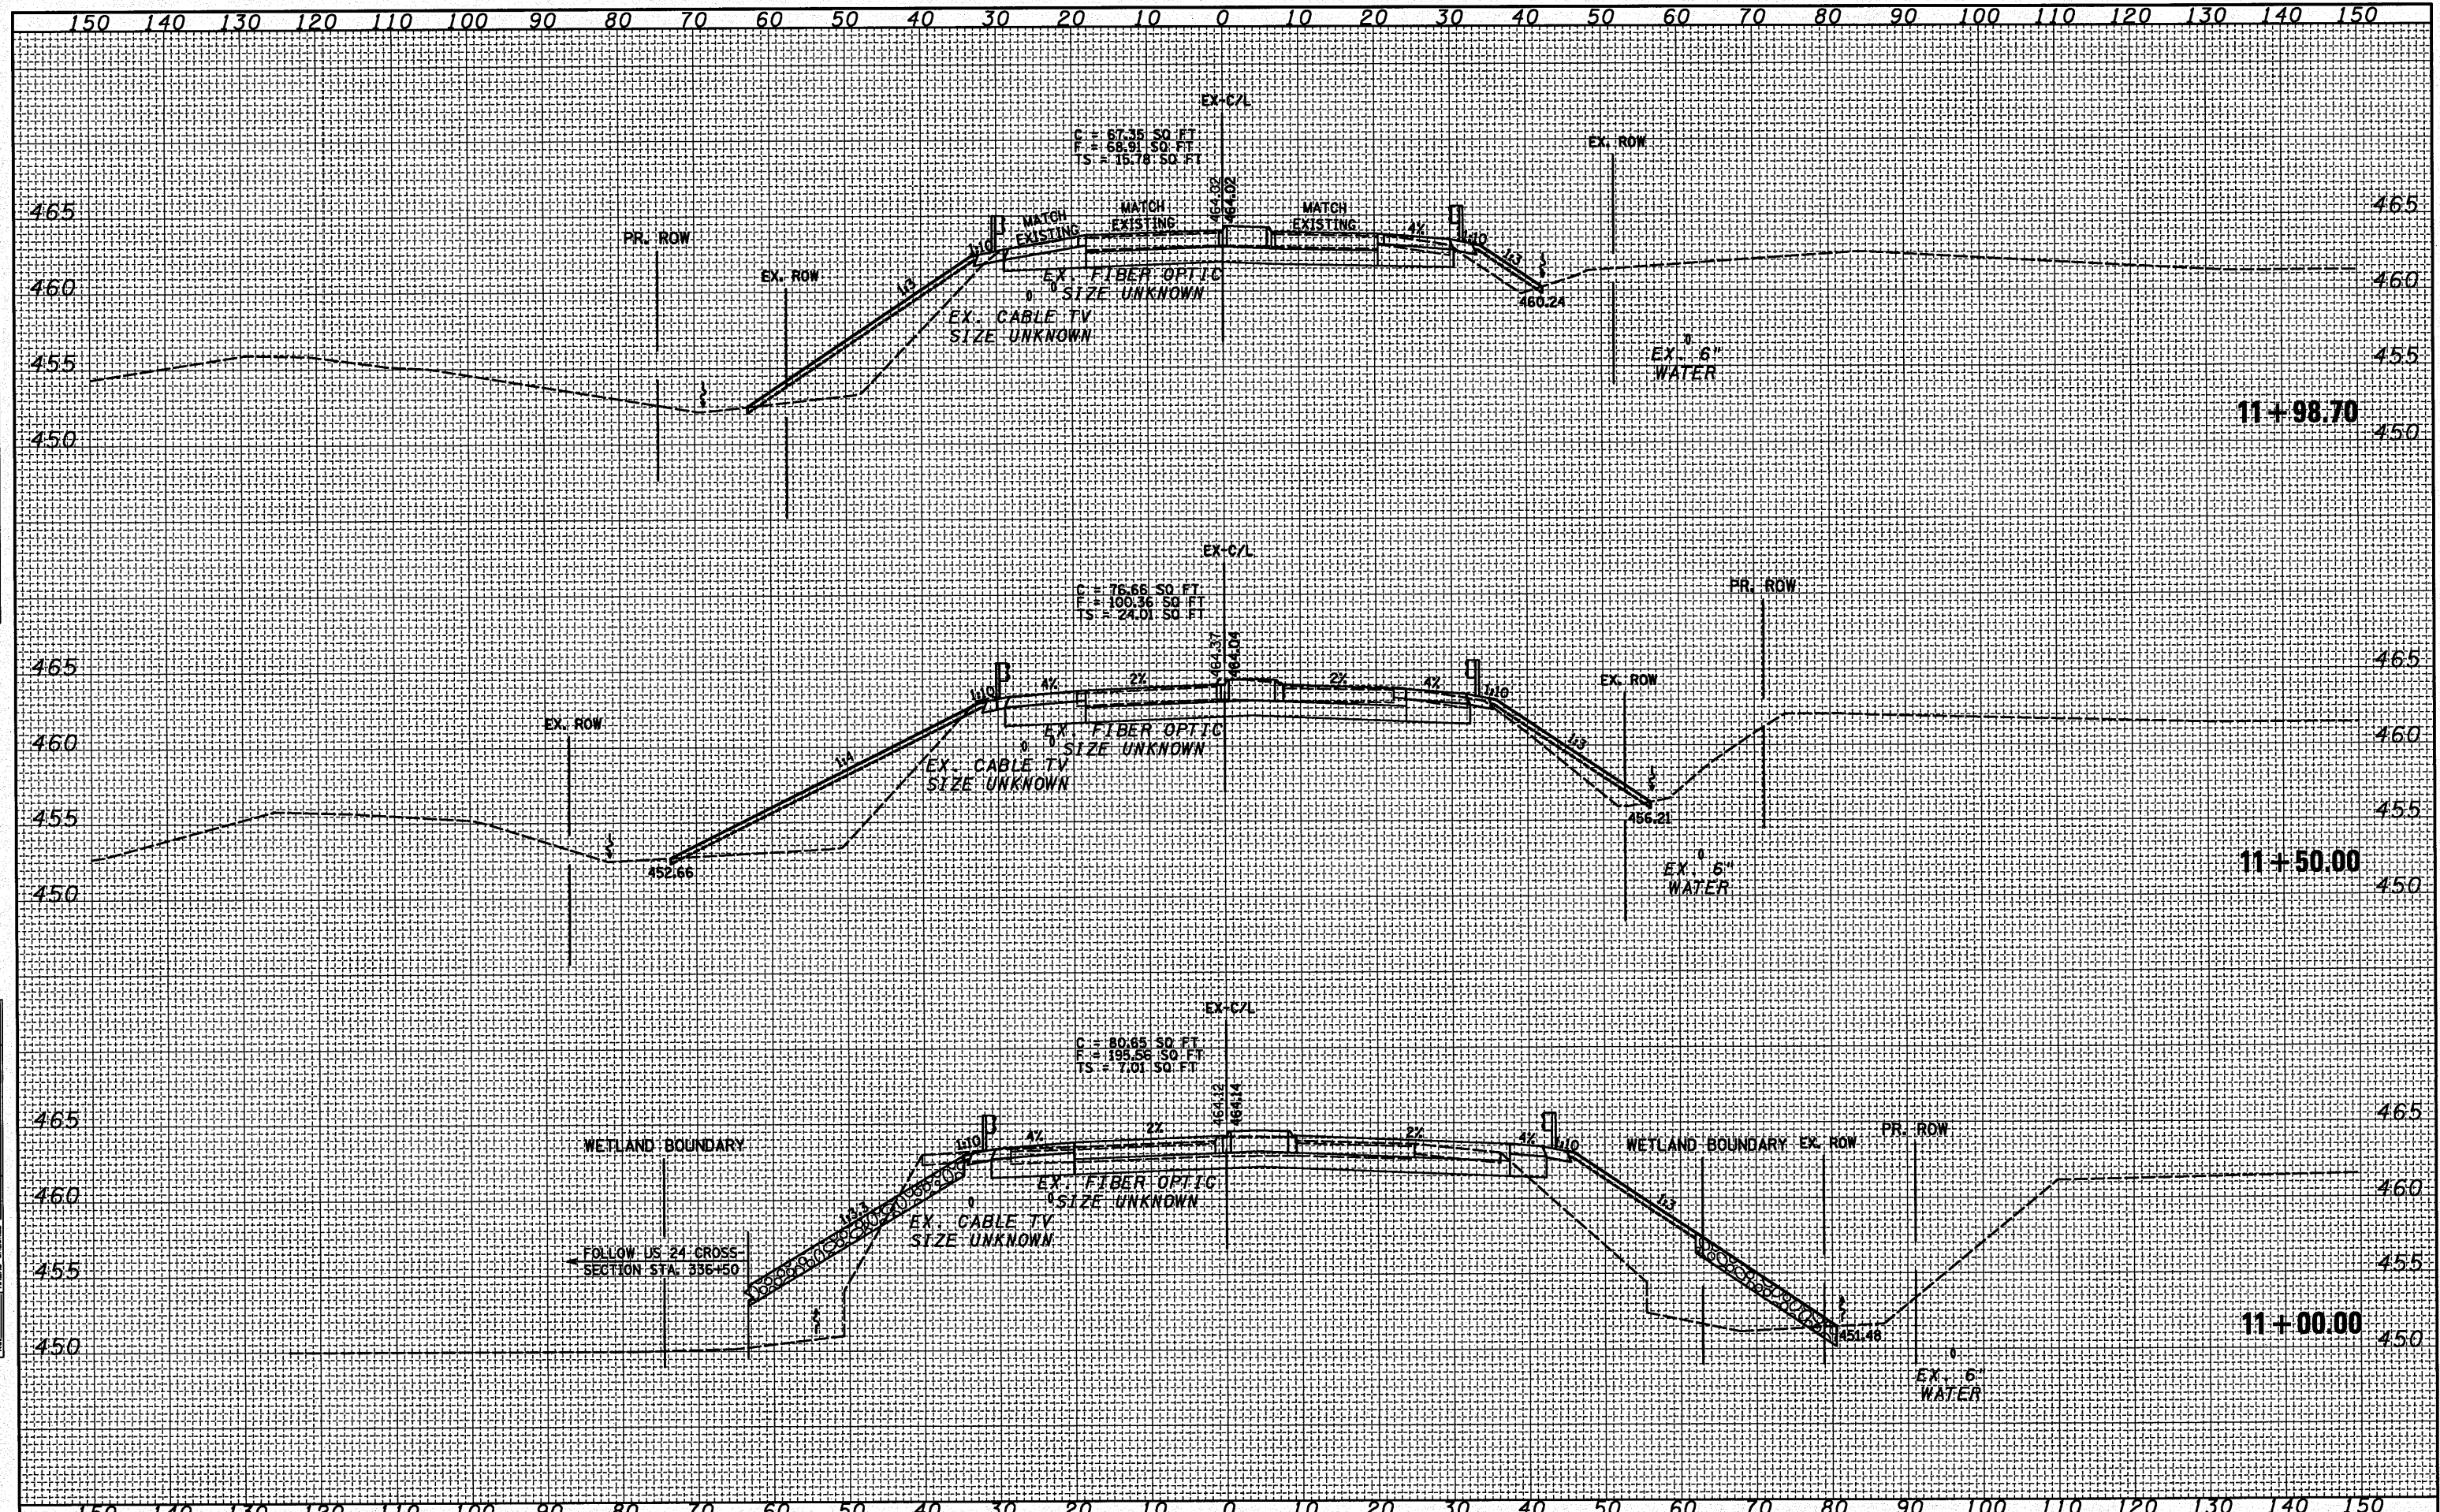

FILE NAME *	USER NAME = *USER*	DESIGNED - ST	REVISED -	STATE OF ILLINOIS DEPARTMENT OF TRANSPORTATION	CROSS SECTIONS S CAMERON LANE		F.A.P. RTE. 317	SECTION 45BR-2	COUNTY PEORIA	TOTAL SHEETS 122	SHEET NO. 120	
#FILE#		DRAWN - ST	REVISED -		SCALE: 1"=10'H, 5'V	SHEET NO. 3 OF 3 SHEETS	STA. 11+00.00	TO STA. 12+00.00	CONTRACT NO. 68719			
		CHECKED - FML	REVISED -		ILLINOIS FED. AID PROJECT							
		DATE - 10-15-2010	REVISED -									