


BY	
DATE	
FINAL SURVEY	
SURVEYED	
PLOTTED	
TEMPLATE	
NOTE BOOK	
AREAS CHECKED	
NO.	

BY	
DATE	
ORIGINAL SURVEY	
SURVEYED	
PLOTTED	
TEMPLATE	
NOTE BOOK	
AREAS CHECKED	
NO.	

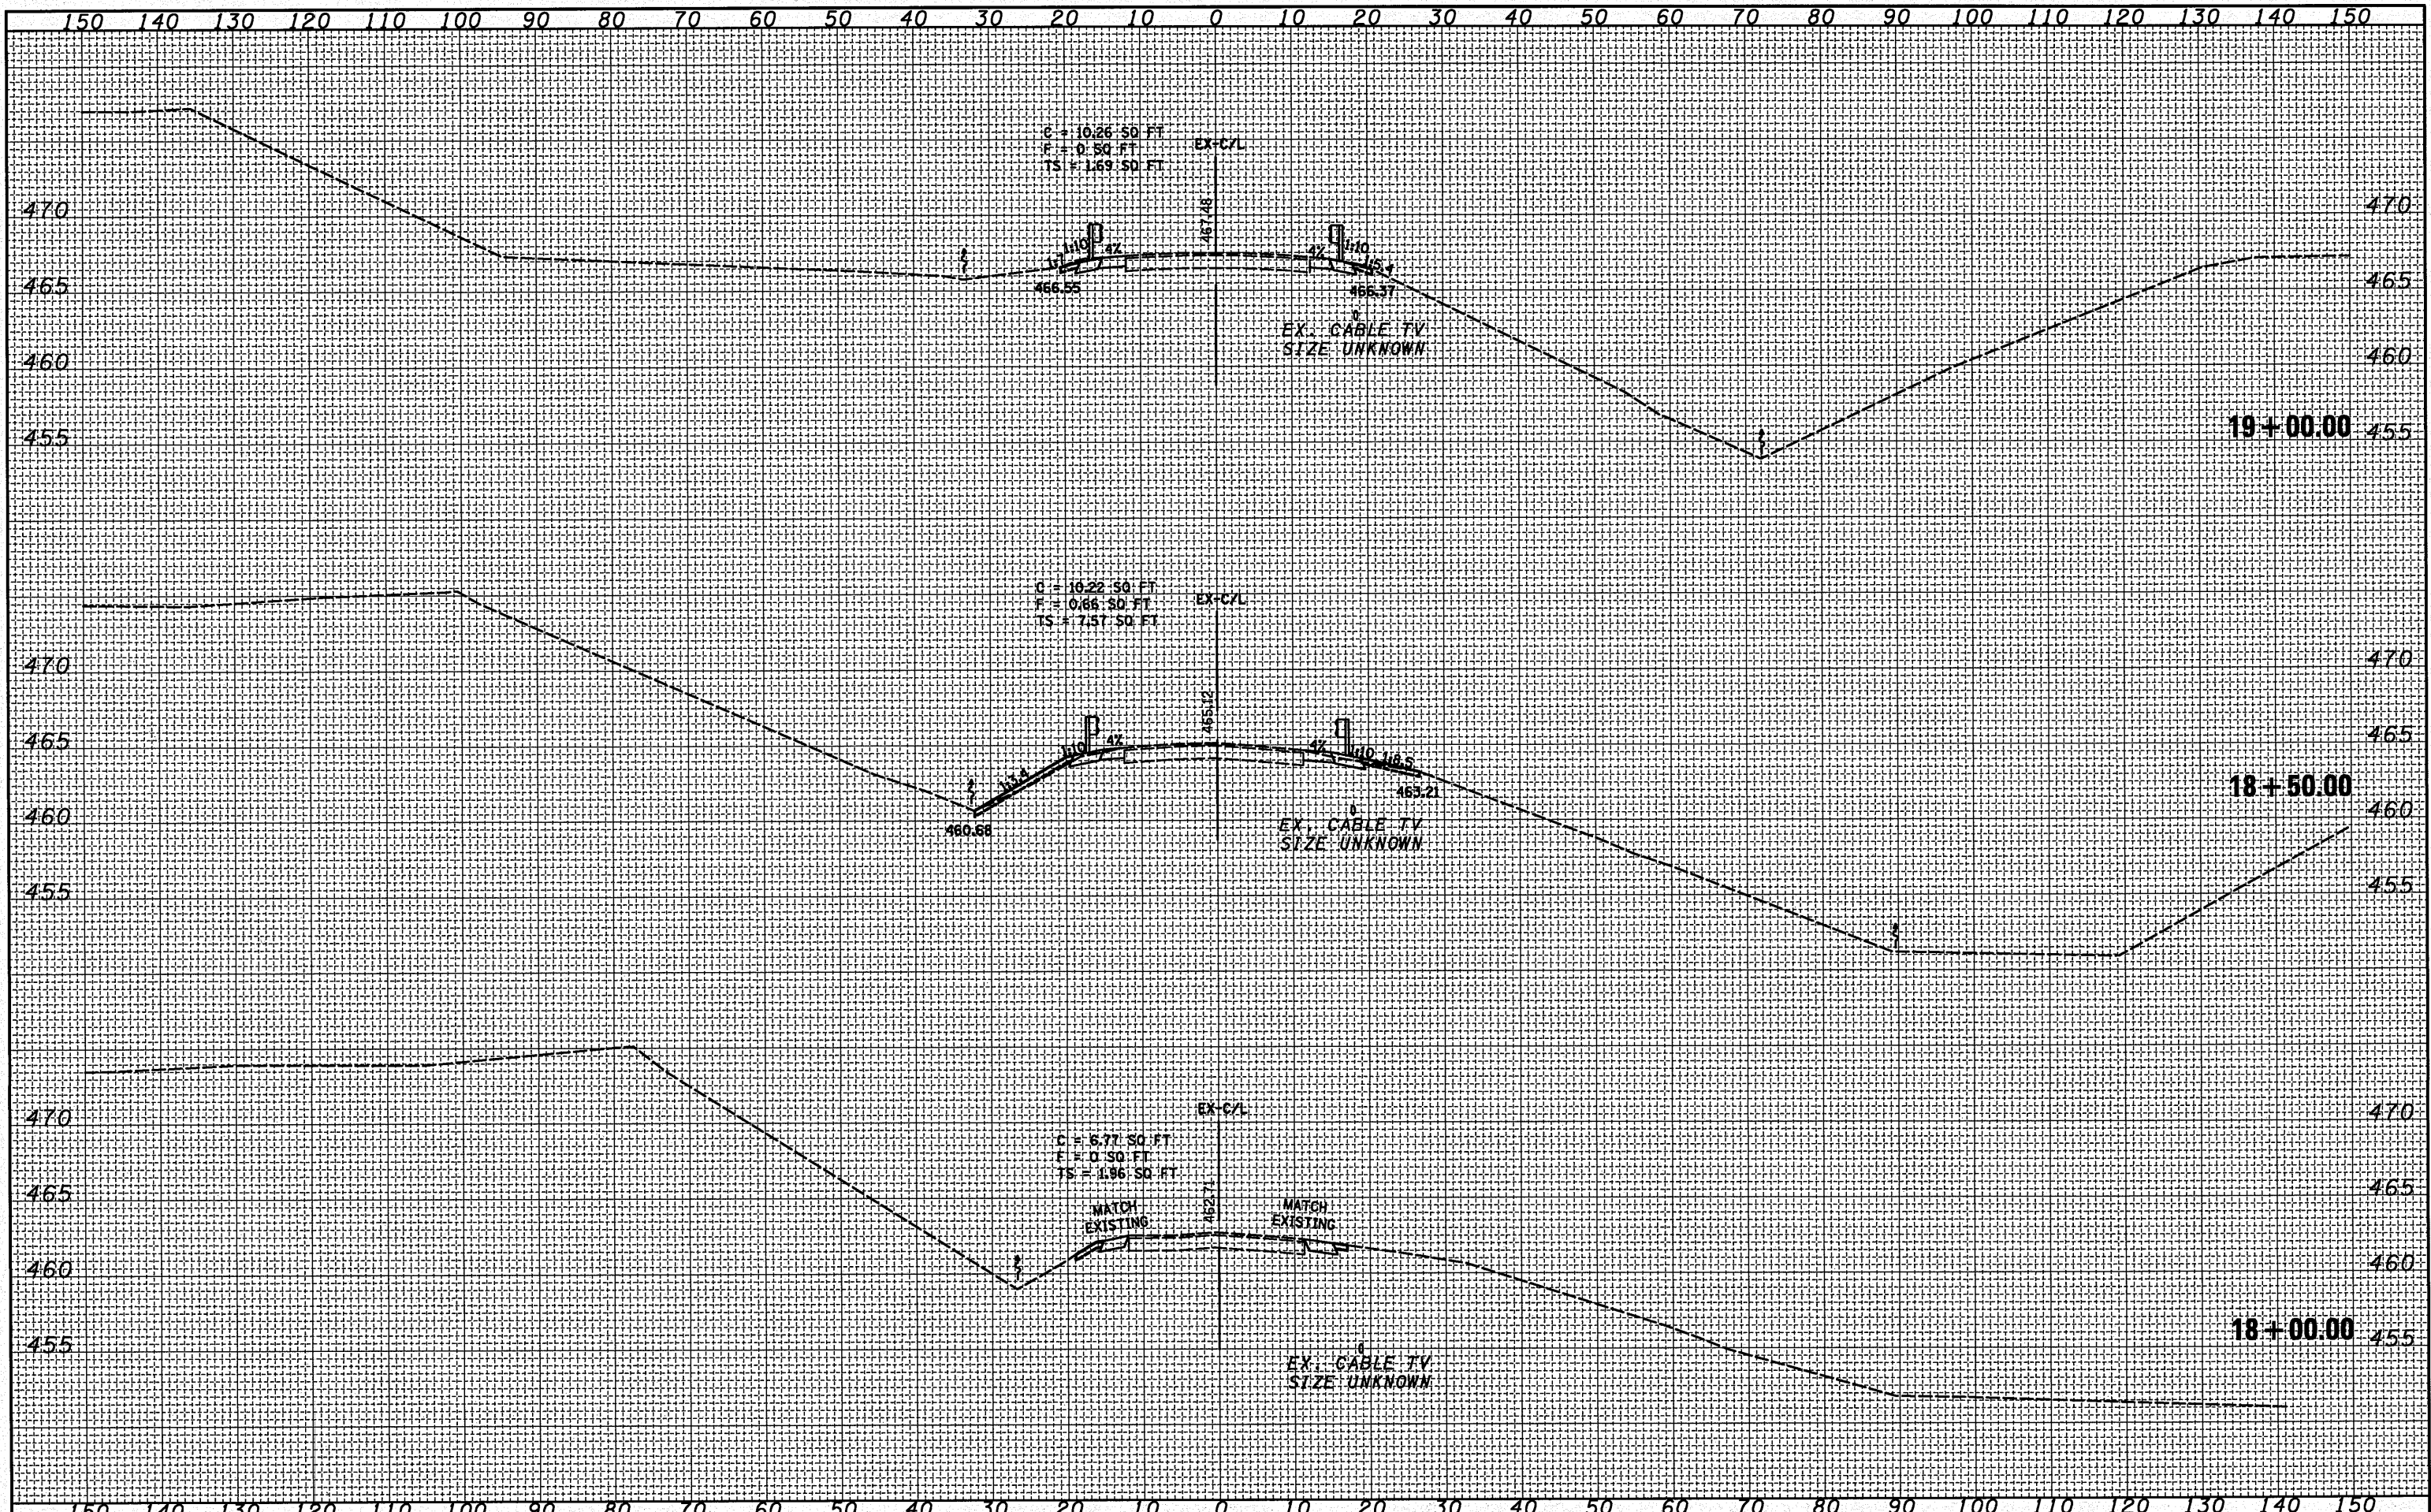

FILE NAME =	USER NAME = #USER#	DESIGNED - ST	REVISED -	STATE OF ILLINOIS DEPARTMENT OF TRANSPORTATION	CROSS SECTIONS WHEELER ROAD		F.A.P. RTE. 317	SECTION 45BR-2	COUNTY PEORIA	TOTAL SHEETS 122	SHEET NO. 121
#FILE#		DRAWN - ST	REVISED -		SCALE: 1"=10'H, 5'V	SHEET NO. 1 OF 2 SHEETS	STA. 18+00.00	TO STA. 19+00.00	CONTRACT NO. 68719		
		CHECKED - FML	REVISED -						ILLINOIS FED. AID PROJECT		
		DATE - 10-15-2010	REVISED -								