



* Order $a(E)$ and $a_1(E)$ bars full length.
Cut to fit skew and use remainder
of bars in opposite end.

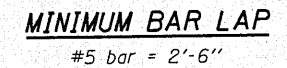

Notes:
See Sheet 8 of 22 for superstructure details and Bill of Material.
Bars indicated thus 20 x 3-#5 etc. indicates 20 lines of bars with 3 lengths per line.
See Sheet 8 of 22 for parapet reinforcement.
For details of Bar Splicers, see Sheet 18 of 22.

PARTIAL PLAN

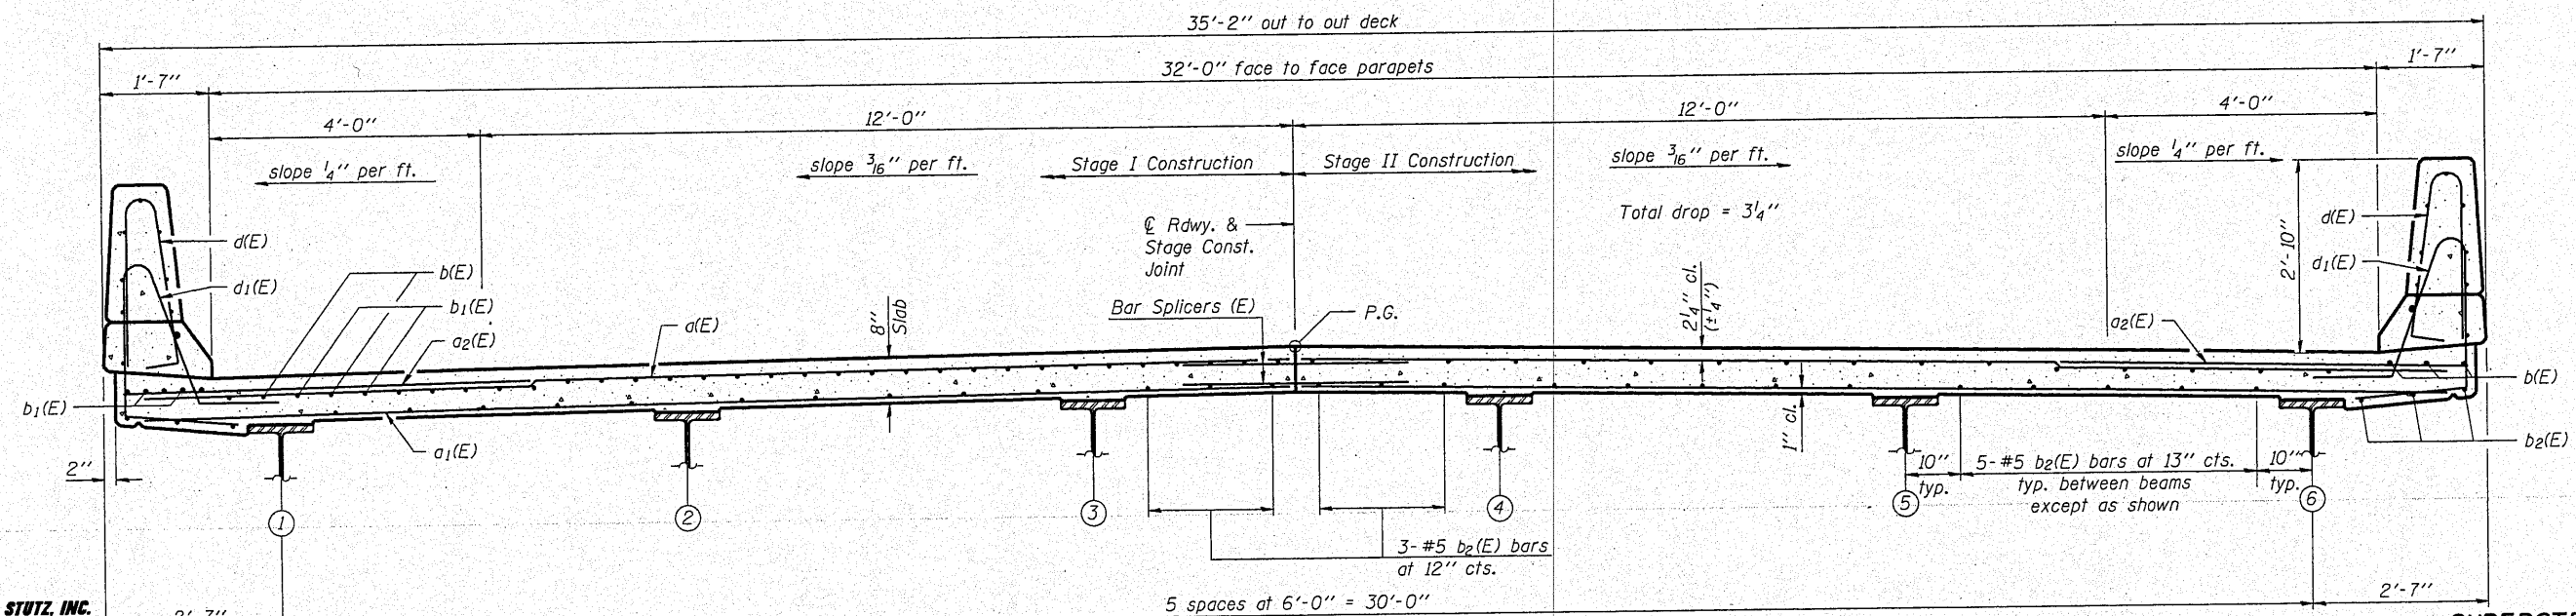

CROSS SECTION
(Looking East)

NEAR MIDSPAN

SUPERSTRUCTURE
STRUCTURE NO. 036-0070

SHEET NO. 7 22 SHEETS	F.A.P. RTE.	SECTION	COUNTY	TOTAL SHEETS	SHEET NO.
	657	(116-C)BR-1	HENDERSON	56	24
				CONTRACT NO. 68761	
	FED. ROAD DIST. NO. - ILLINOIS FED. AID PROJECT				



MAURER & STUTZ, INC.
ENGINEERS SURVEYORS

DESIGNED	- BAS
CHECKED	- KEF
DRAWN	- SGM
CHECKED	- BAS