

WEST EDGE OF SHOULDER

Location	Station	Offset	Theoretical Grade Elevations
S. End of S. Appr. Slab	954+14.25	16.00	706.10
A1	954+24.25	16.00	706.16
A2	954+34.25	16.00	706.22
N. End of S. Appr. Slab	954+44.25	16.00	706.28

WEST EDGE OF PAVEMENT

Location	Station	Offset	Theoretical Grade Elevations
S. End of S. Appr. Slab	954+14.25	12.00	706.18
A1	954+24.25	12.00	706.24
A2	954+34.25	12.00	706.30
N. End of S. Appr. Slab	954+44.25	12.00	706.36

℄ ROADWAY & PROFILE GRADE


Location	Station	Offset	Theoretical Grade Elevations
S. End of S. Appr. Slab	954+14.25	0.00	706.36
A1	954+24.25	0.00	706.42
A2	954+34.25	0.00	706.48
N. End of S. Appr. Slab	954+44.25	0.00	706.54

EAST EDGE OF PAVEMENT

Location	Station	Offset	Theoretical Grade Elevations
S. End of S. Appr. Slab	954+14.25	12.00	706.18
A1	954+24.25	12.00	706.24
A2	954+34.25	12.00	706.30
N. End of S. Appr. Slab	954+44.25	12.00	706.36

EAST EDGE OF SHOULDER

Location	Station	Offset	Theoretical Grade Elevations
S. End of S. Appr. Slab	954+14.25	16.00	706.10
A1	954+24.25	16.00	706.16
A2	954+34.25	16.00	706.22
N. End of S. Appr. Slab	954+44.25	16.00	706.28

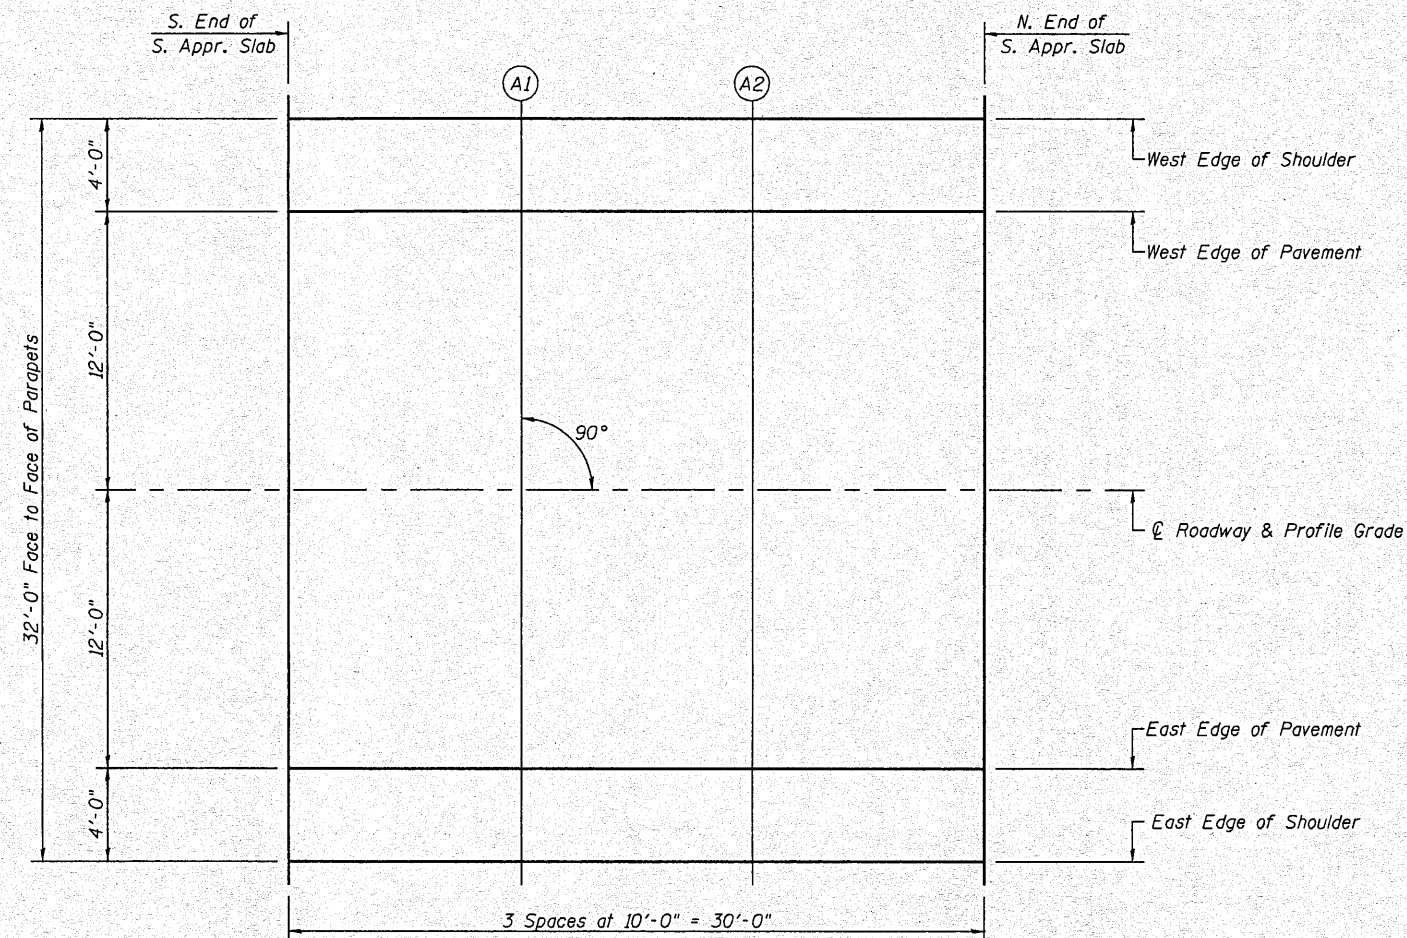

PLAN

**TOP OF SOUTH APPROACH SLAB ELEVATIONS
STRUCTURE NO. 102-0069**



Allen Henderson & Associates, Inc.
Civil and Structural Engineers Springfield, IL
62703 Phone: (217)544-8033 IL Design Firm
No. 184-001907

SHEET NO. 5
19 SHEETS

F.A.S. RTE.	SECTION	COUNTY	TOTAL SHEETS	SHEET NO.
1360	(64-B-1)BR	WOODFORD	45	20
FED. ROAD DIST. NO. - ILLINOIS			CONTRACT NO. 68785	
FED. AID PROJECT				