


DATE	
BY	
FINAL SURVEY	SURVEYED
NOTE BOOK	PLOTTED
NO.	TEMPLATE
	AREAS CHECKED

DATE	
BY	
ORIGINAL SURVEY	SURVEYED
NOTE BOOK	PLOTTED
NO.	TEMPLATE
	AREAS CHECKED

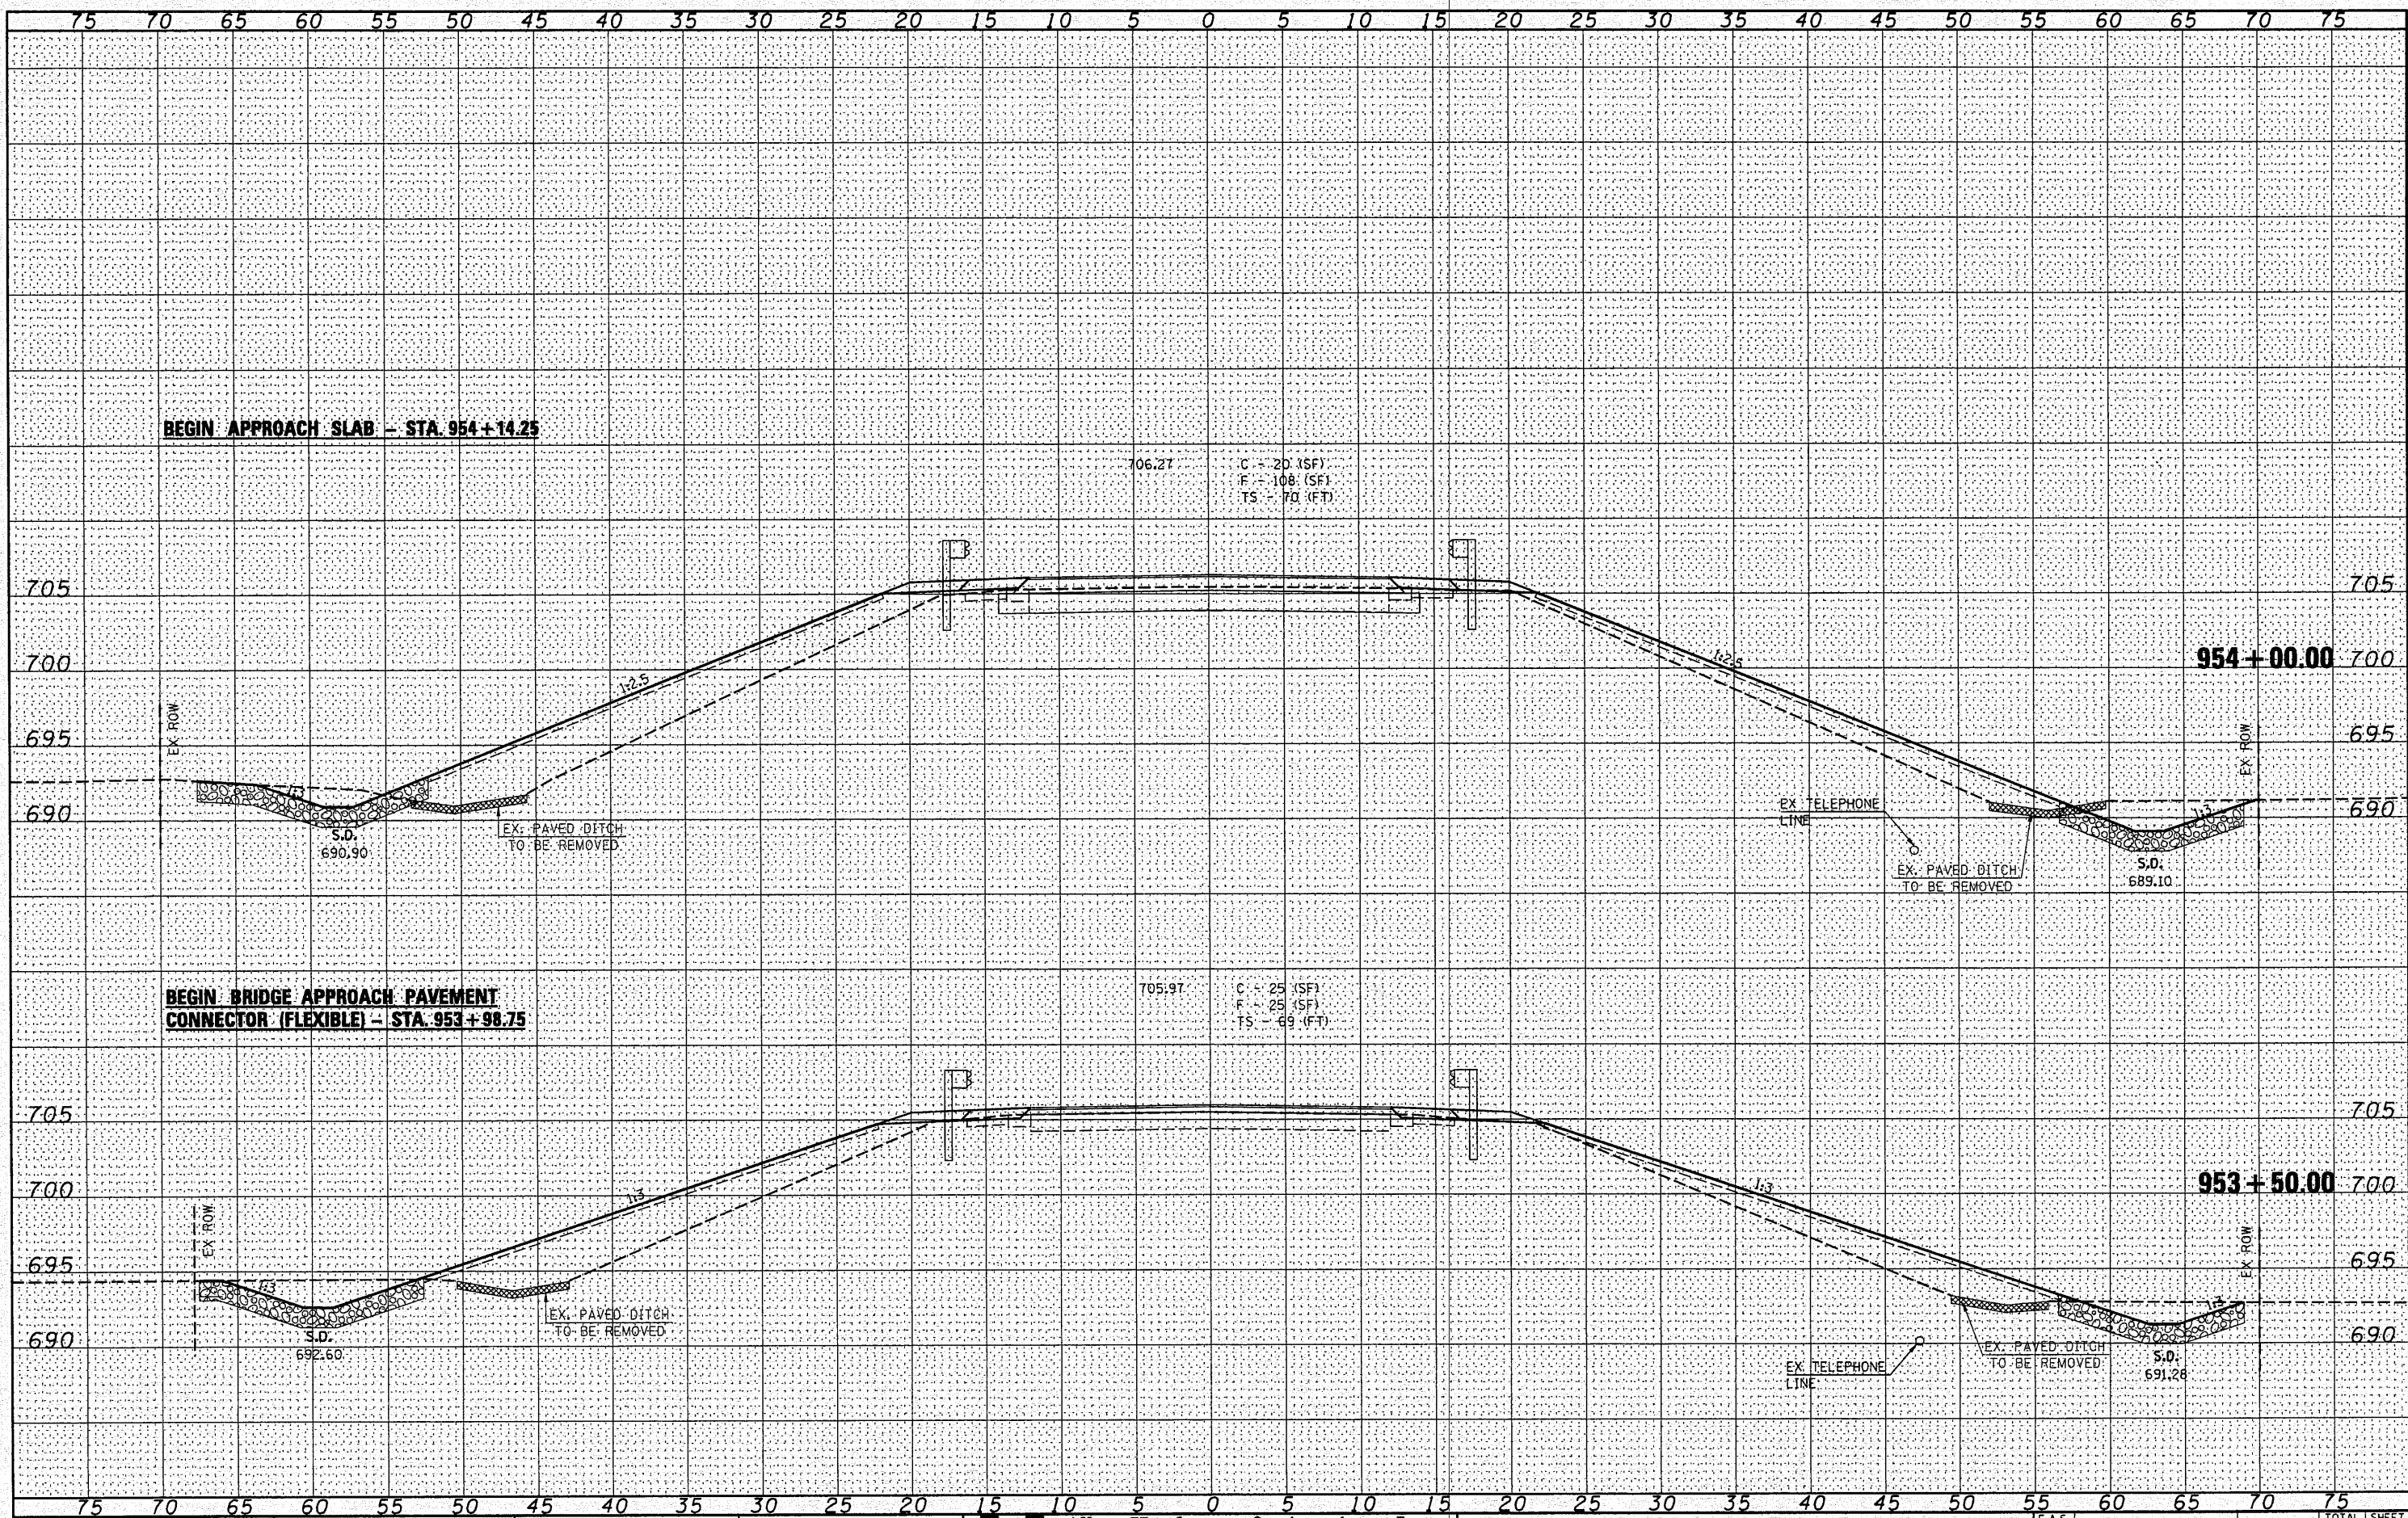

FILE NAME =
 USER NAME = *USER*
 PLOT SCALE = 10.0000' / IN.
 PLOT DATE = 10/25/2010

DESIGNED -	REVISED -
DRAWN -	REVISED -
CHECKED -	REVISED -
DATE -	REVISED -



Allen Henderson & Associates, Inc.
 Civil and Structural Engineers Springfield, IL
 62703 Phone: (217)544-8033 IL Design Firm
 No. 184-001907

CROSS SECTIONS
 SCALE: 1" = 5'
 SHEET NO. 3 OF 7 SHEETS
 STA. 953+50.00 TO STA. 954+00.00

F.A.S. RTE.	SECTION	COUNTY	TOTAL SHEETS	SHEET NO.
1361	(64-B-1)BR	WOODFORD	45	41
CONTRACT NO. 68785				
FED. ROAD DIST. NO. ILLINOIS FED. AID PROJECT				