


| | |
|---------------|--|
| DATE | |
| BY | |
| REVIEWED | |
| PLOTTED | |
| TEMPLATE | |
| AREAS CHECKED | |
| FINAL SURVEY | |
| NOTE BOOK | |
| NO. | |

| | |
|-----------------|--|
| DATE | |
| BY | |
| REVIEWED | |
| PLOTTED | |
| TEMPLATE | |
| AREAS CHECKED | |
| ORIGINAL SURVEY | |
| NOTE BOOK | |
| NO. | |

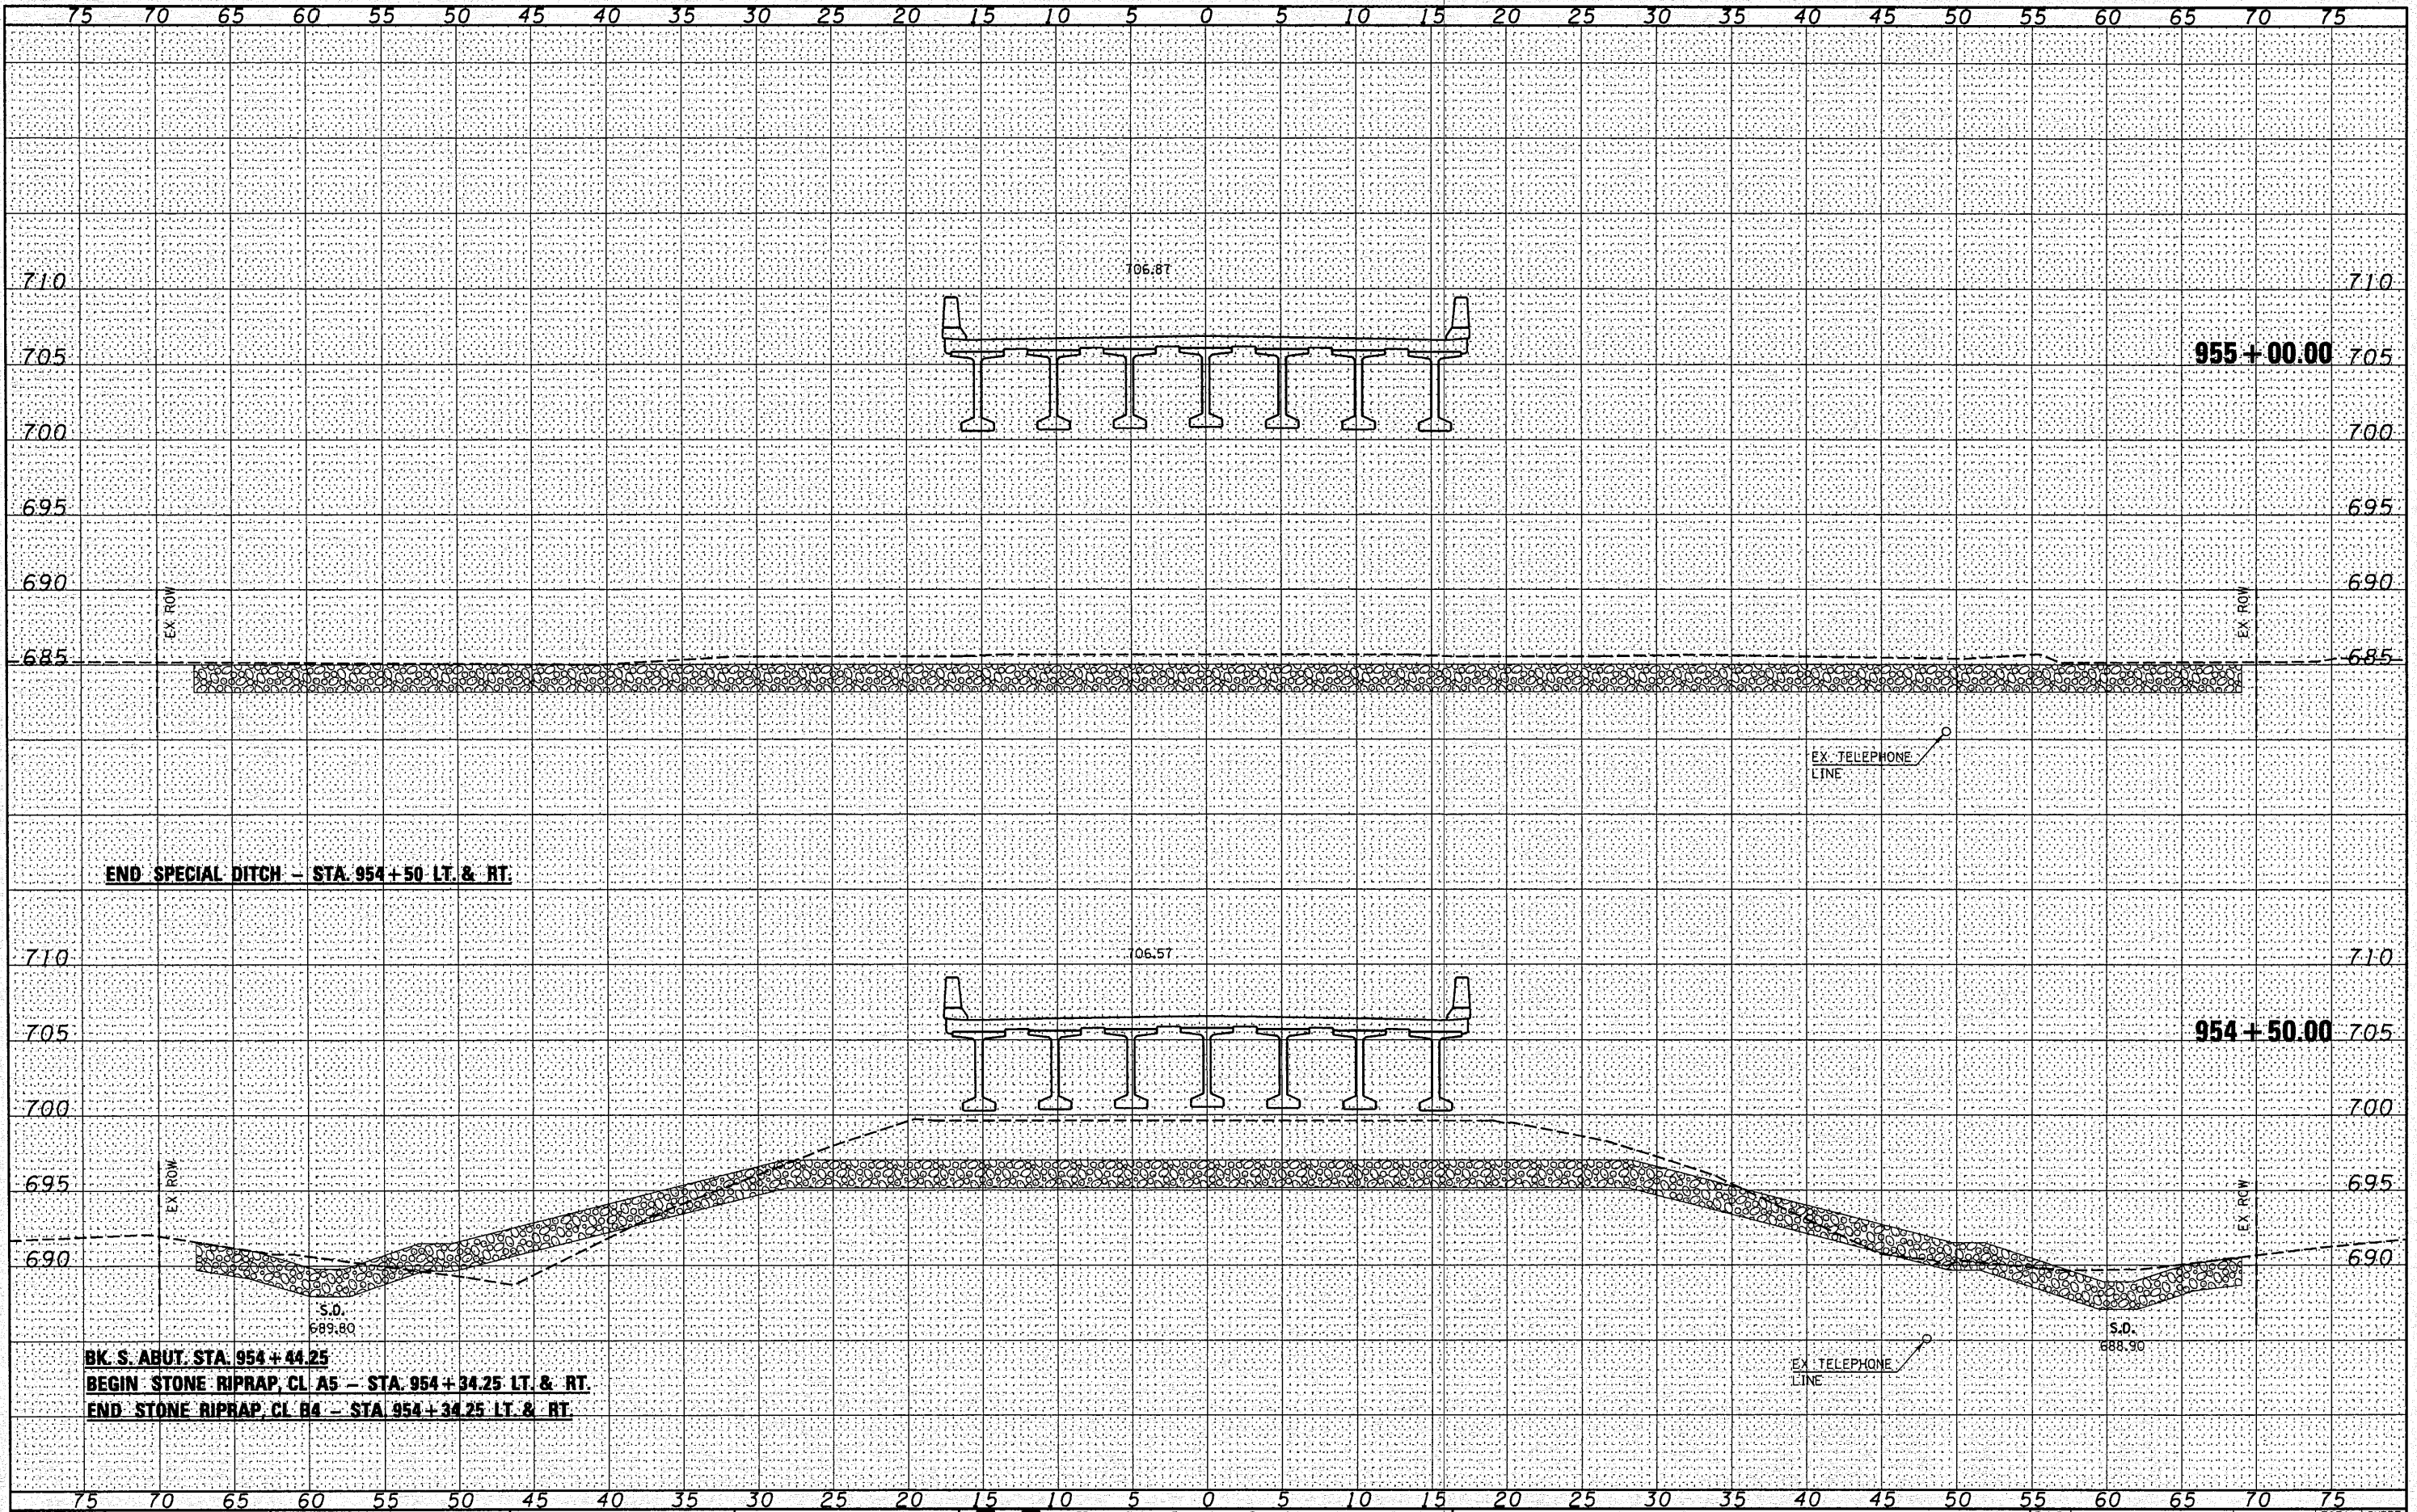

END SPECIAL DITCH - STA. 954 + 50 LT. & RT.

BK. S. ABUT. STA. 954 + 44.25
 BEGIN STONE RIPRAP, CL A5 - STA. 954 + 34.25 LT. & RT.
 END STONE RIPRAP, CL B4 - STA. 954 + 34.25 LT. & RT.

| | |
|-----------|------------|
| FILE NAME | |
| USER NAME | *USER* |
| DESIGNED | - |
| DRAWN | - |
| CHECKED | - |
| DATE | 10/25/2010 |

| | | | |
|----------|---|---------|---|
| DESIGNED | - | REVISED | - |
| DRAWN | - | REVISED | - |
| CHECKED | - | REVISED | - |
| DATE | - | REVISED | - |

Allen Henderson & Associates, Inc.
 Civil and Structural Engineers Springfield, IL
 62703 Phone: (217)544-8033 IL Design Firm
 No. 184-001907

CROSS SECTIONS
 SCALE: 1" = 5'
 SHEET NO. 4 OF 7 SHEETS
 STA. 954+50.00 TO STA. 955+00.00

| | | | | |
|---------------------|------------|----------|---------------------------|-----------|
| F.A.S. RTE. | SECTION | COUNTY | TOTAL SHEETS | SHEET NO. |
| 1361 | (64-B-1)BR | WOODFORD | 45 | 42 |
| FED. ROAD DIST. NO. | | | ILLINOIS FED. AID PROJECT | |
| | | | CONTRACT NO. 68785 | |