


BY	DATE
SURVEYED	
PLOTTED	
REPLATE	
AREAS CHECKED	
NO.	

BY	DATE
SURVEYED	
PLOTTED	
REPLATE	
AREAS CHECKED	
NO.	

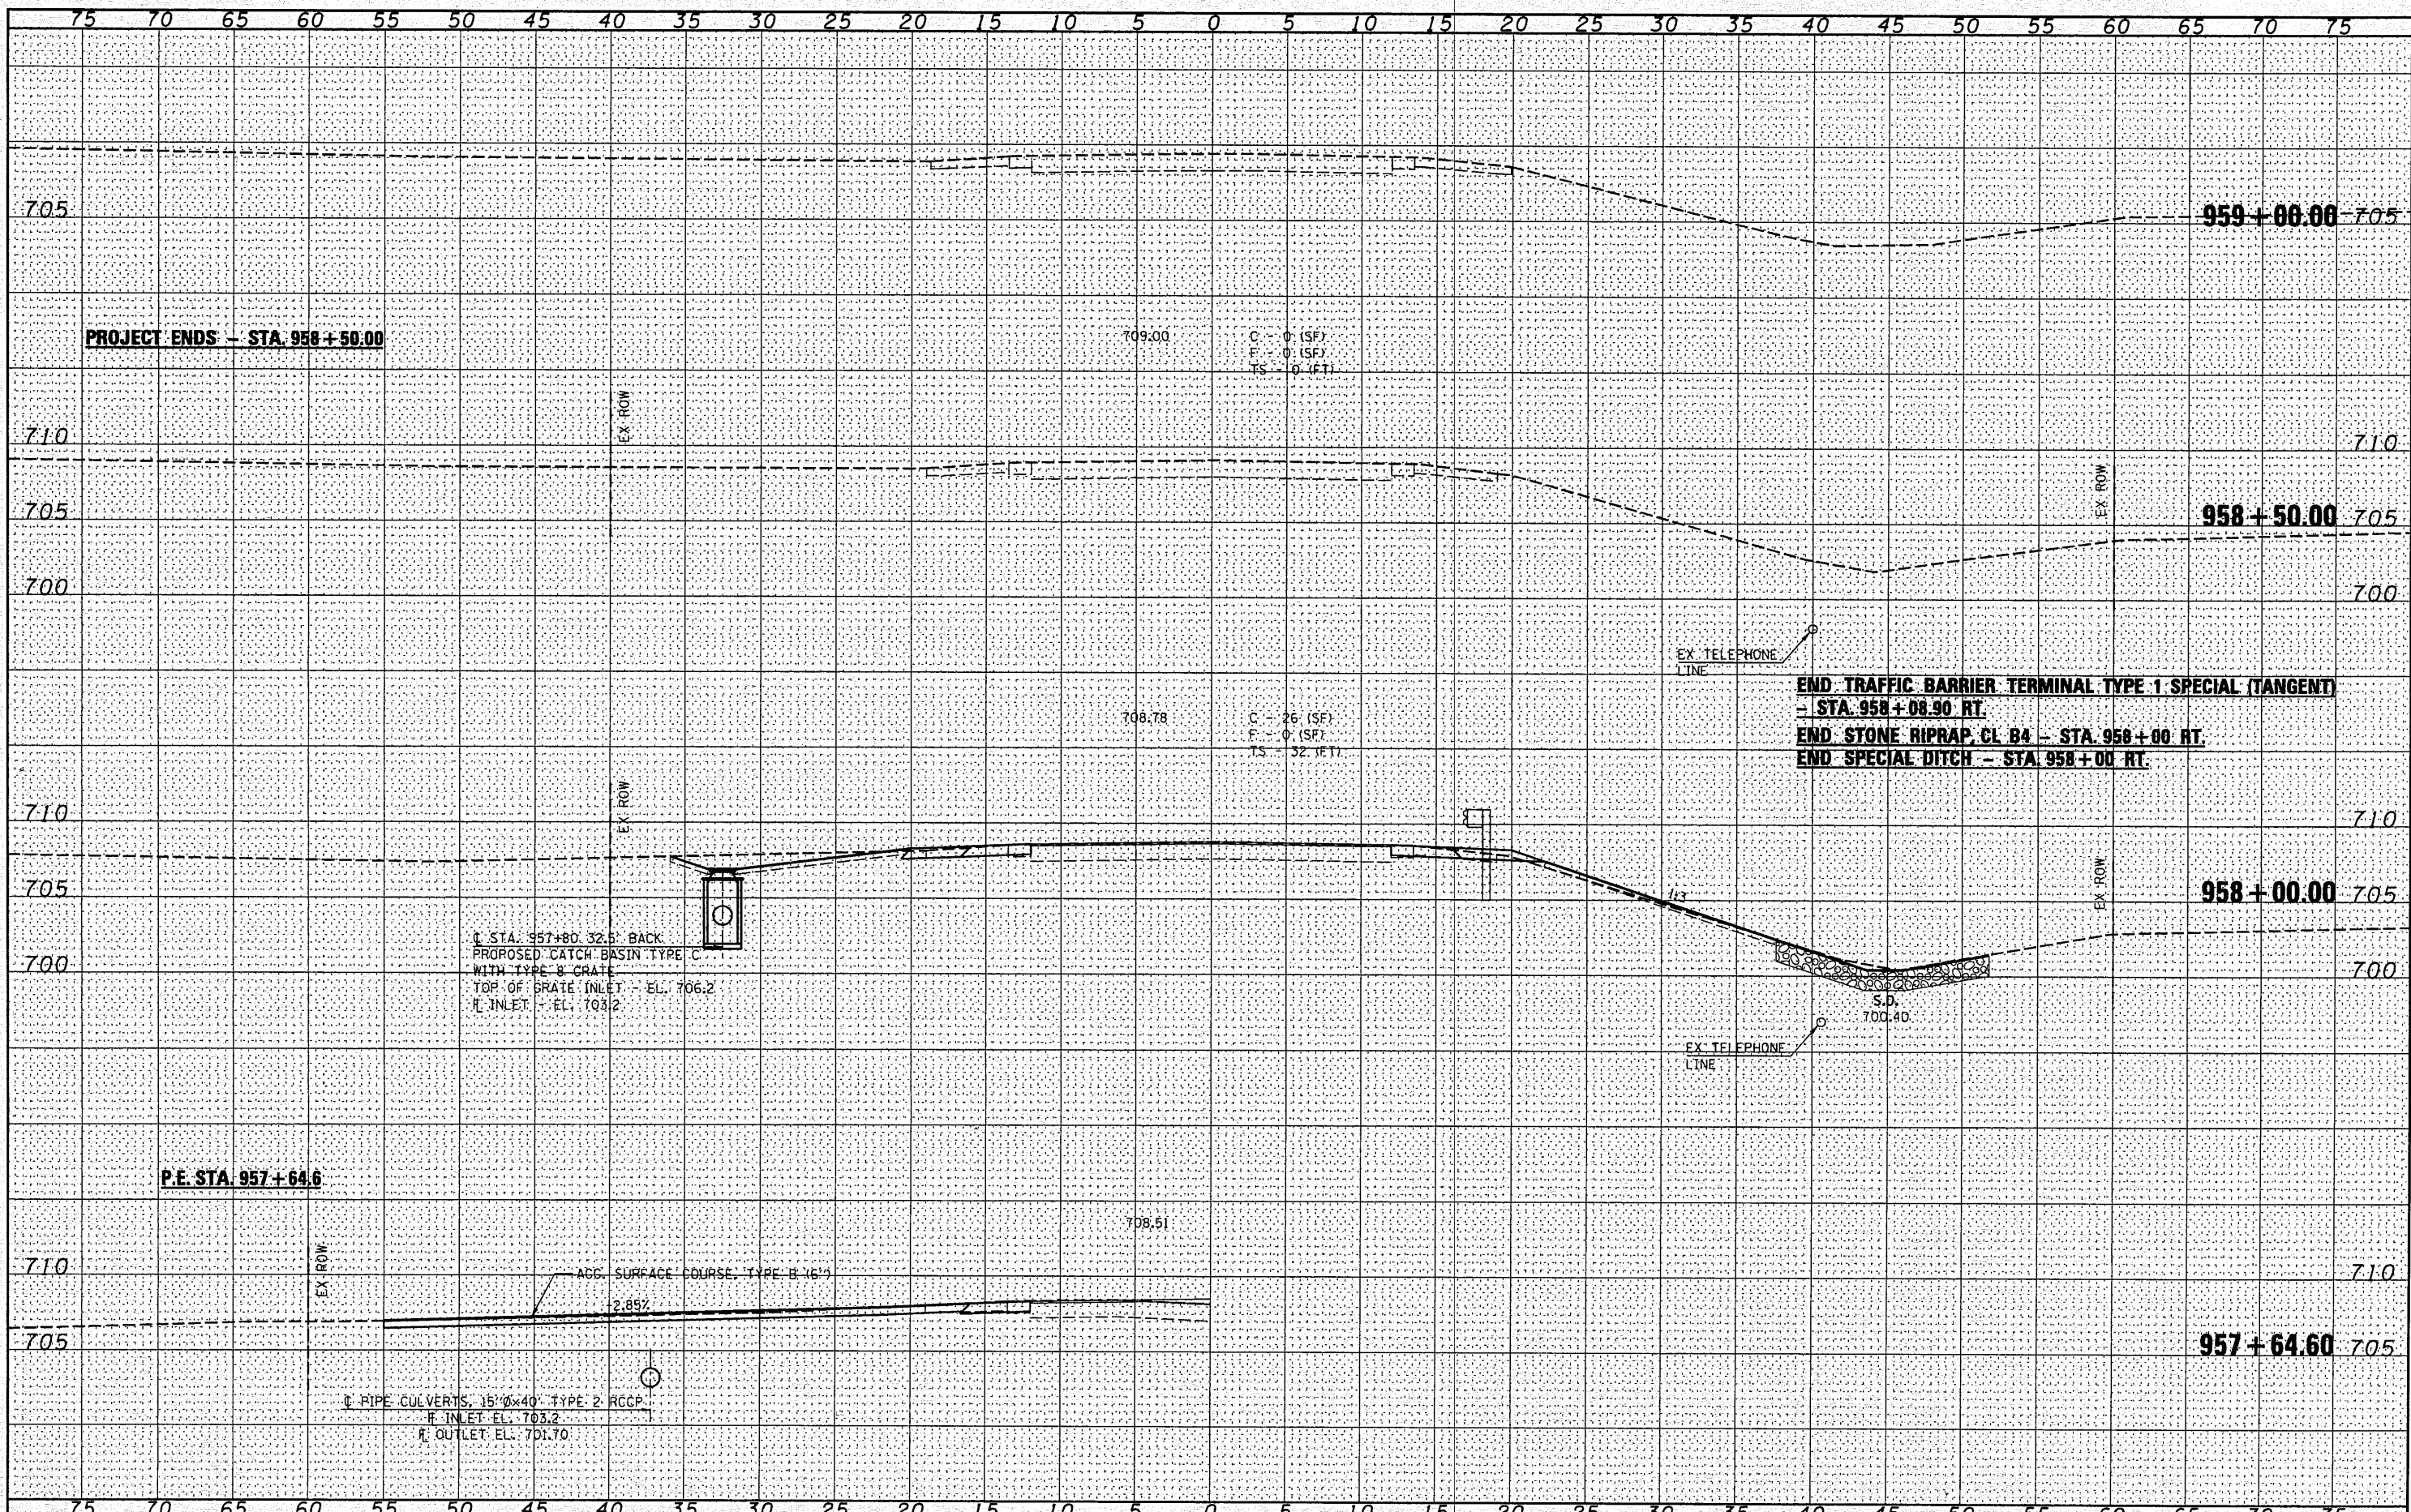

FILE NAME =	USER NAME = #USER#	DESIGNED -	REVISED -	Allen Henderson & Associates, Inc. Civil and Structural Engineers Springfield, IL. 62703 Phone: (217)544-8033 IL Design Firm No. 184-001907	CROSS SECTIONS		F.A.S. RTE.	SECTION	COUNTY	TOTAL SHEETS	SHEET NO.
PLOT SCALE = 10.0000' / IN.	CHECKED -	REVISED -	REVISED -		1361	(64-B-1)BR	WOODFORD	45	45		
PLOT DATE = 10/25/2010	DATE -	REVISED -	REVISED -		CONTRACT NO. 68785			FED. ROAD DIST. NO. ILLINOIS FED. AID PROJECT			
SCALE: 1" = 5'					SHEET NO. 7 OF 7 SHEETS		STA. 957+64.00 TO STA. 959+00.00				