


SEC. 16 - T 18 N - R 6 E - 3RD PM


SEC. 19 - T 18 N - R 6 E - 3RD PM

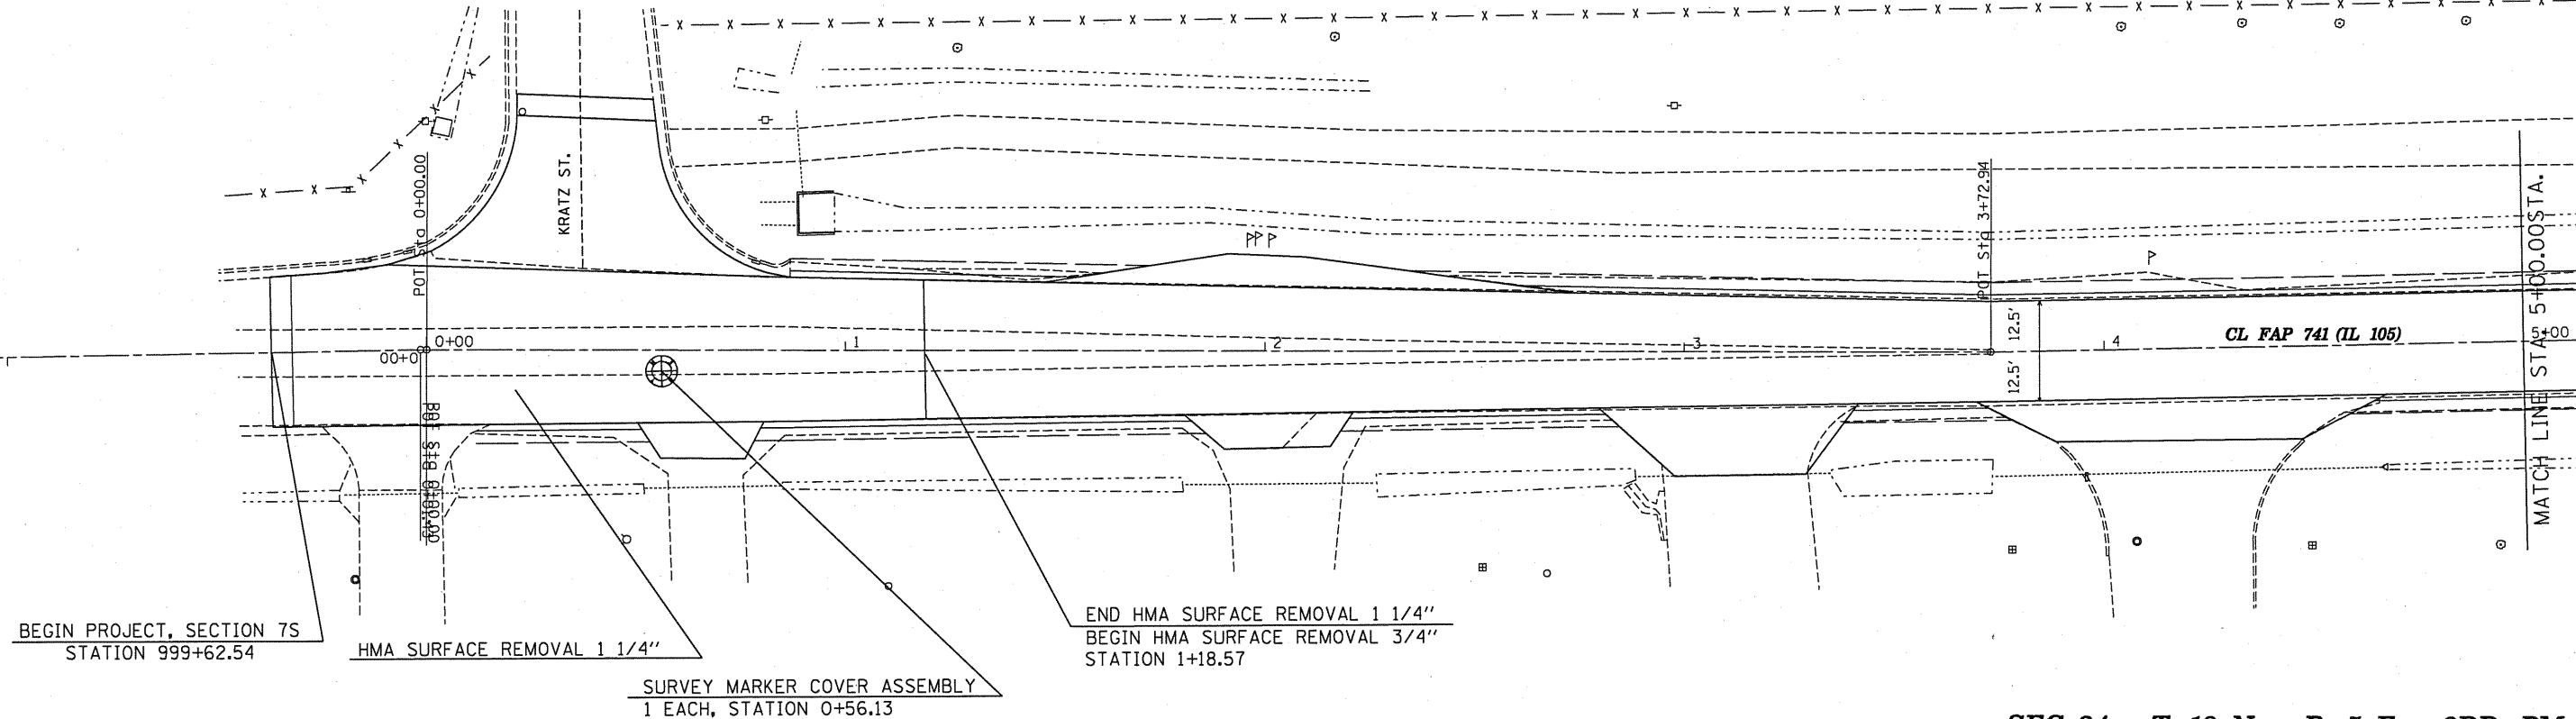

SEC. 13 - T 18 N - R 5 E - 3RD PM

SEC. 24 - T 18 N - R 5 E - 3RD PM

SEC. 19 - T 18 N - R 6 E - 3RD PM

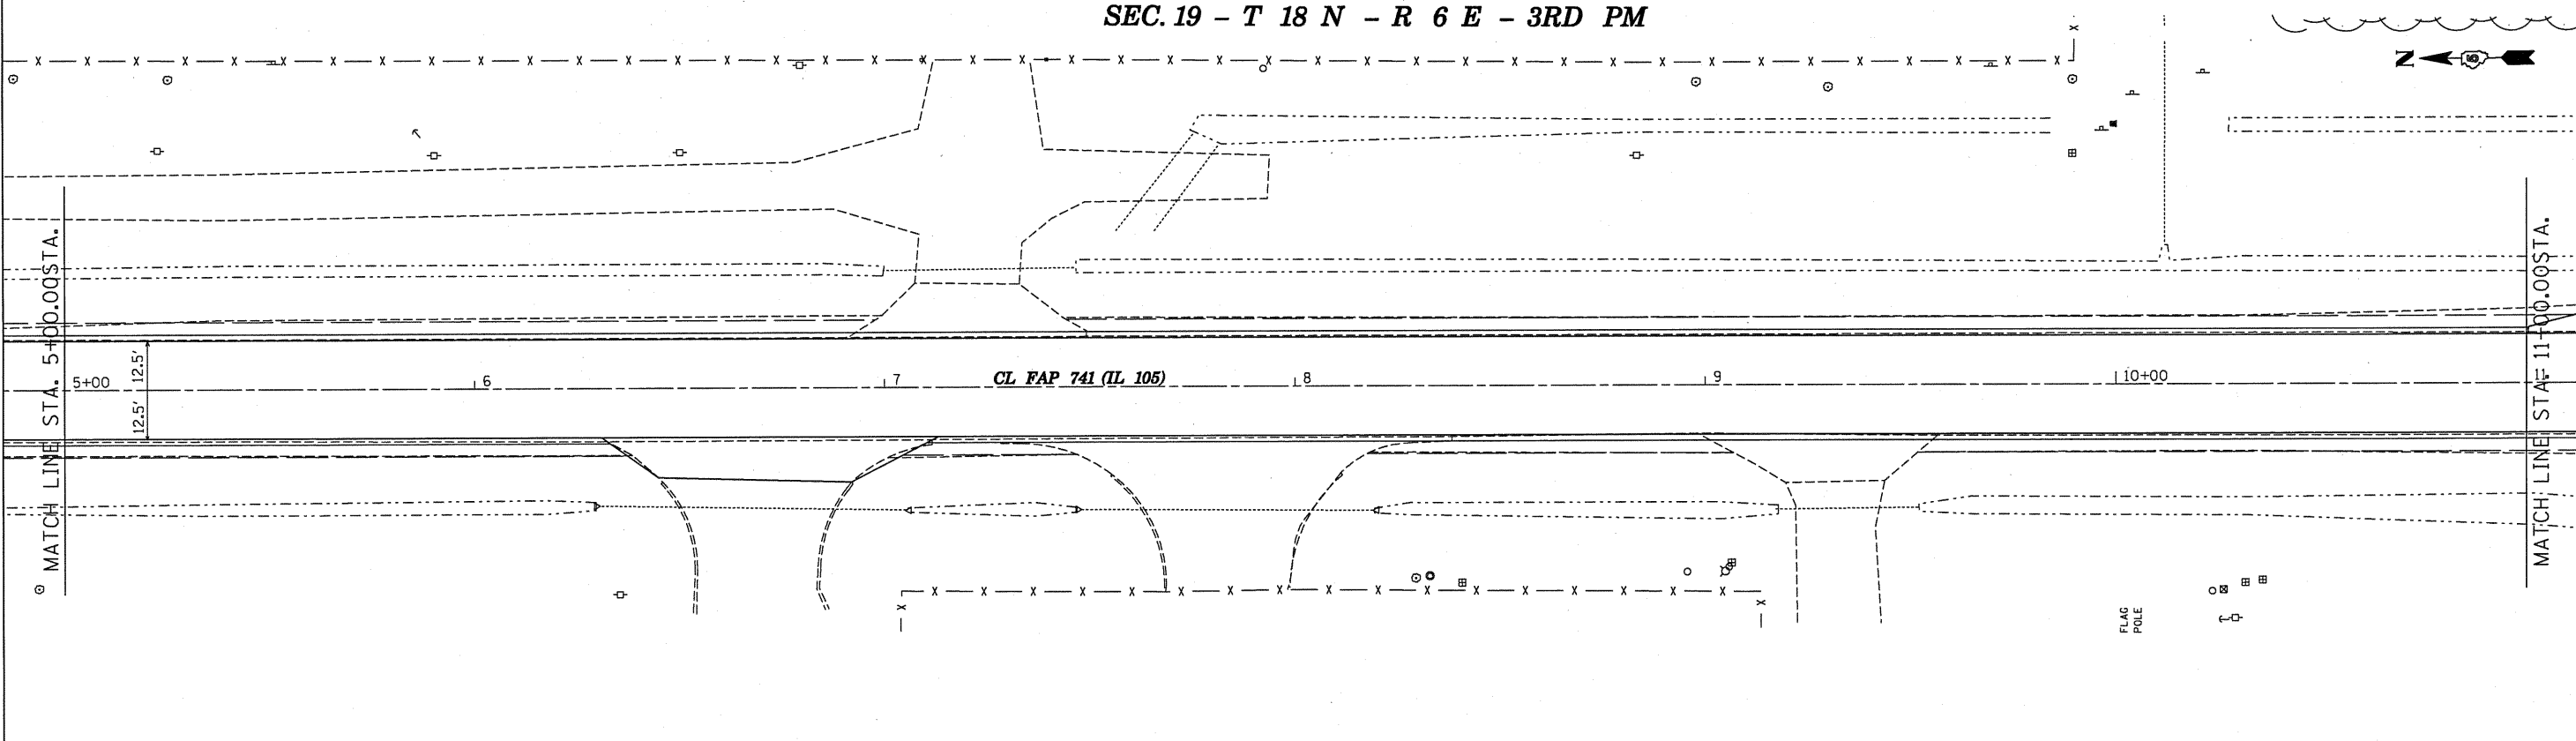

SEC. 24 - T 18 N - R 5 E - 3RD PM

FILE NAME =	USER NAME = leroyme	DESIGNED -	REVISED -
c:\pvc\work\p1\dot\leroyme\d0155680\0570	73-sht-Plan_20.dgn	DRAWN -	REVISED -
	PLOT SCALE = 40.0000' / IN.	CHECKED -	REVISED -
	PLOT DATE = 11/12/2010	DATE -	REVISED -

STATE OF ILLINOIS
DEPARTMENT OF TRANSPORTATION

PLAN SHEETS

SCALE:	SHEET NO.	OF	SHEETS	STA. 999+62.54 TO STA. 11+00
--------	-----------	----	--------	------------------------------

F.A.P. RTE.	SECTION	COUNTY	TOTAL SHEETS	SHEET NO.
741	(75,8,28)RS-3	Plott	202	13
CONTRACT NO. 70273				
ILLINOIS FED. AID PROJECT				