


FINAL SURVEY	DATE
SURVEY PLOTTED	BY
NOTE BOOK	
NO.	
TEMPLATES	
AREAS	
CHECKED	

ORIGINAL SURVEY	DATE
SURVEY PLOTTED	BY
NOTE BOOK	
NO.	
TEMPLATES	
AREAS	
CHECKED	

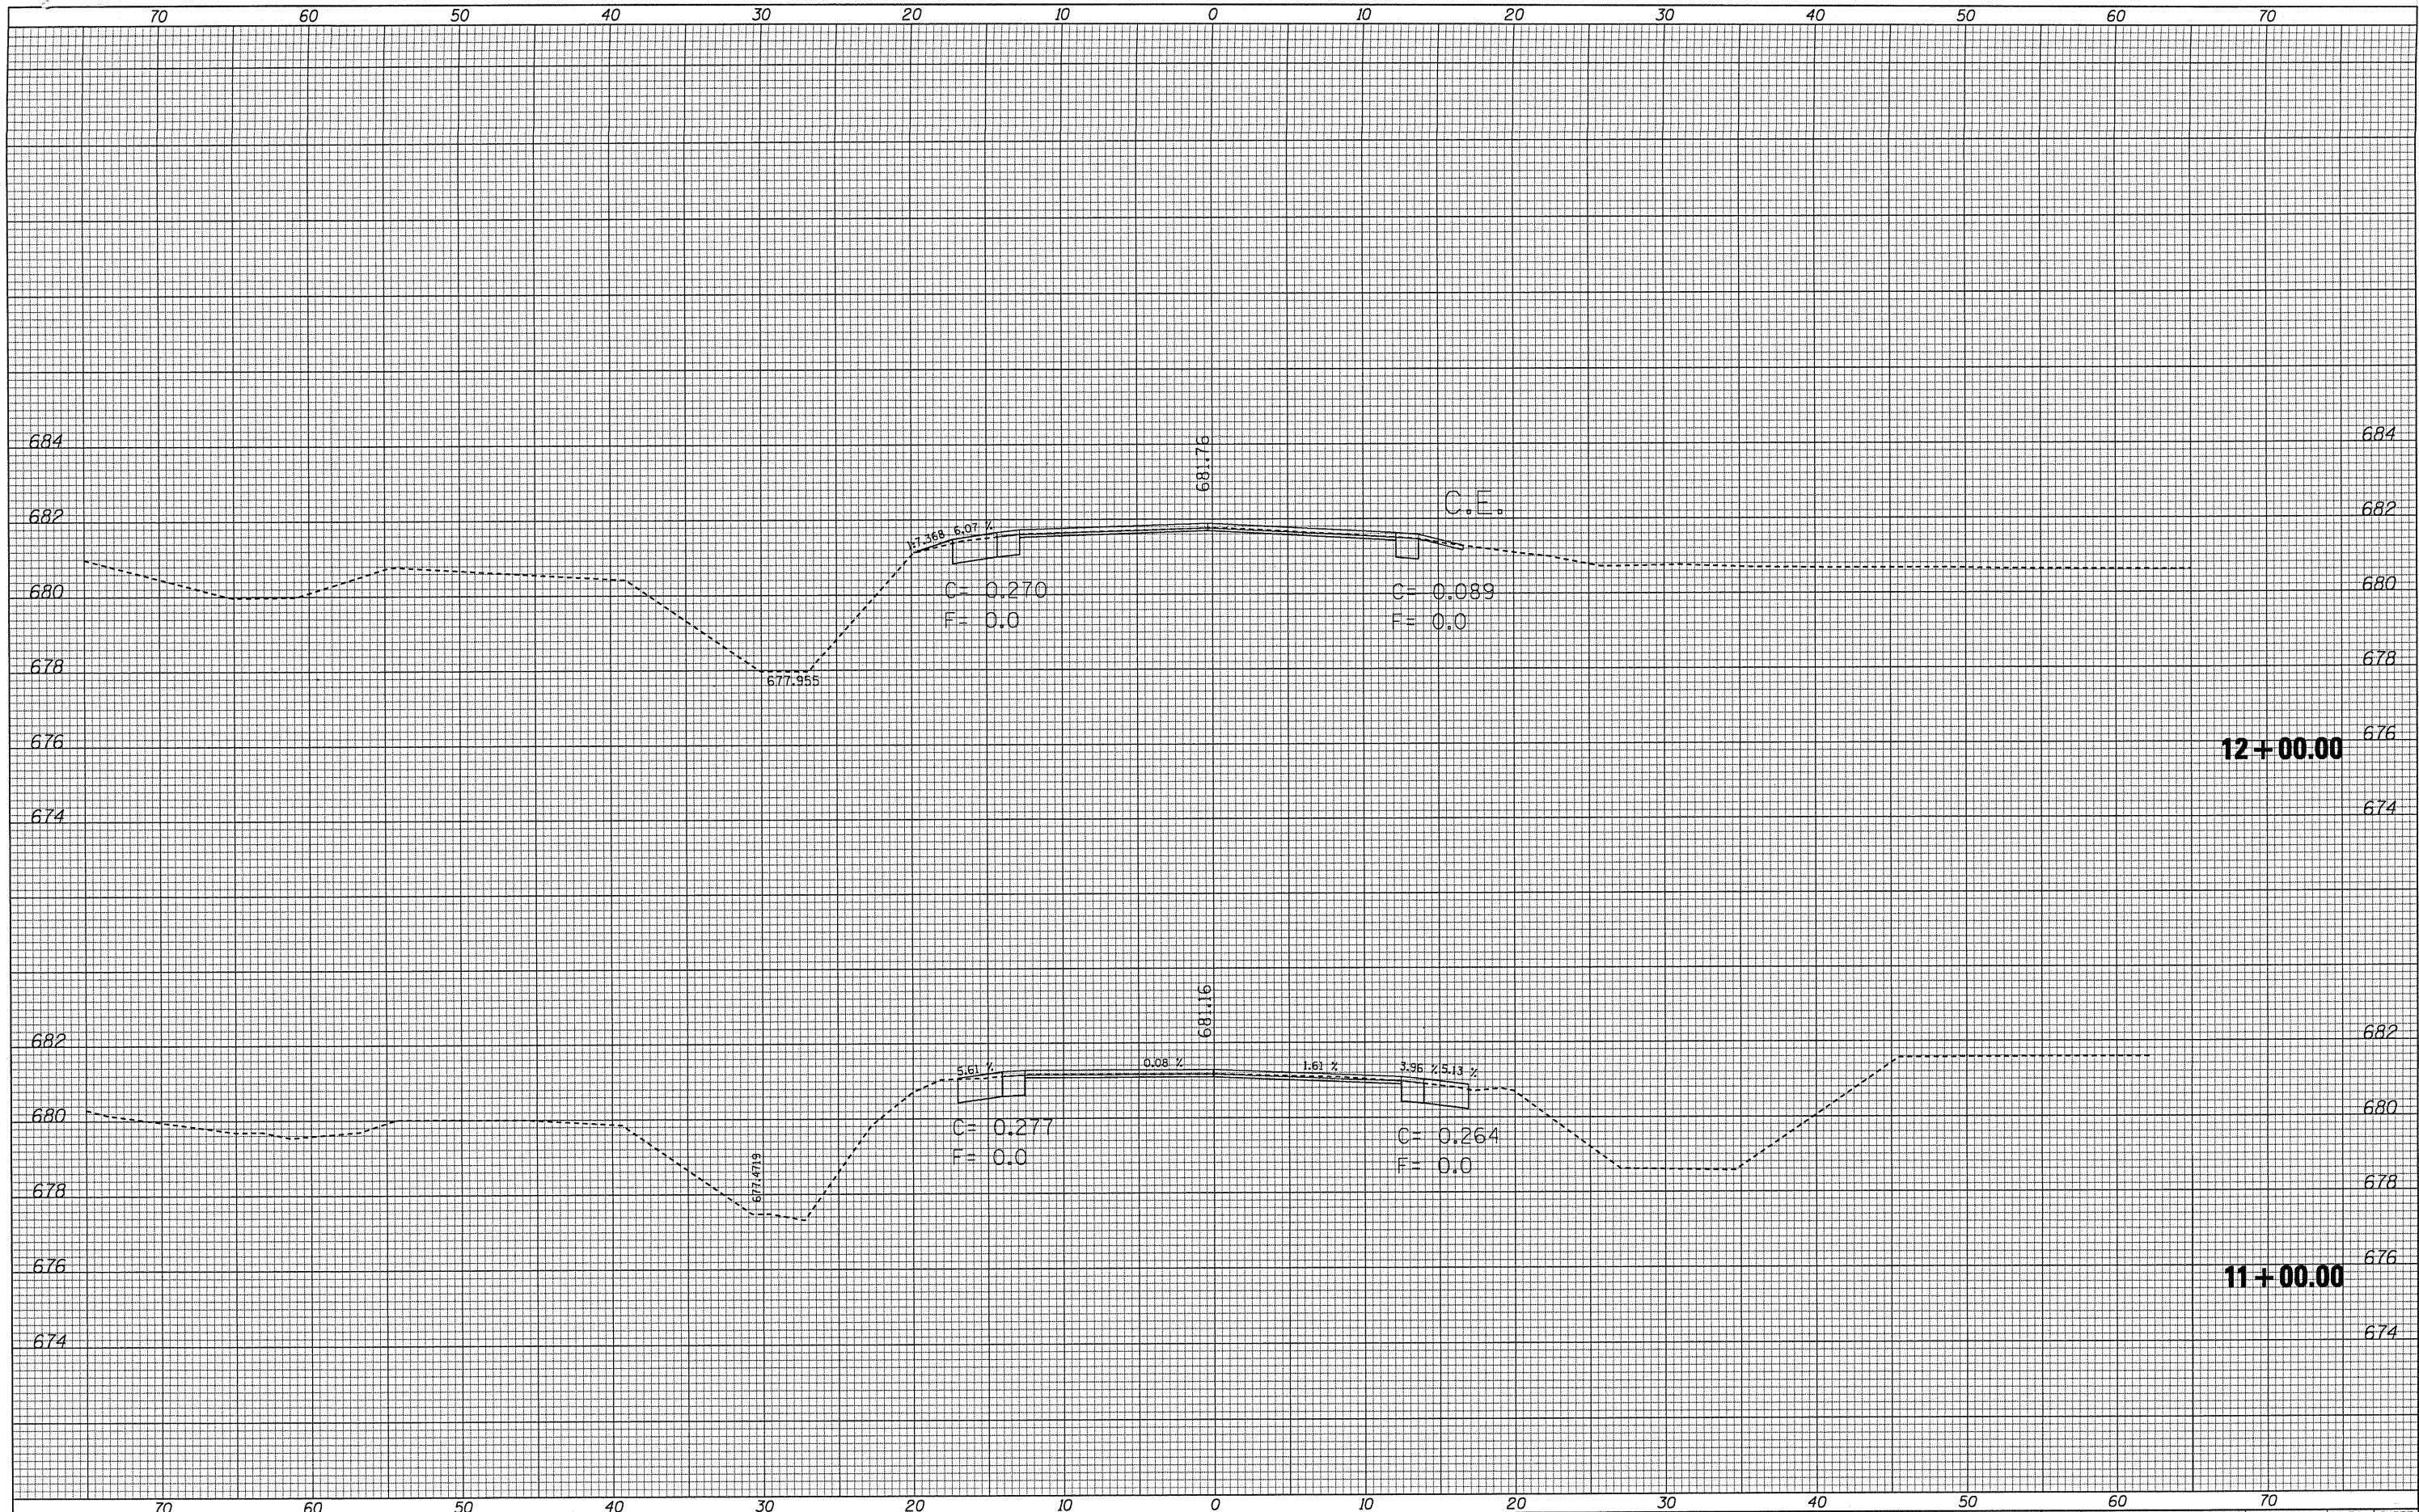

FILE NAME =	USER NAME = leroyne	DESIGNED -	REVISED -	STATE OF ILLINOIS DEPARTMENT OF TRANSPORTATION	CROSS SECTIONS			F.A.P. RTE.	SECTION	COUNTY	TOTAL SHEETS	SHEET NO.
cs:\p_work\p\p\dot\leroyne\d0155688\0578273-sh	XS-1L105.dgn	DRAWN -	REVISED -					741	(7S,8,28)RS-3	PIATT	202	53
	PLOT SCALE = 1/8" = 100' / IN.	CHECKED -	REVISED -					SCALE: SHEET NO. OF SHEETS STA. 11+00.00 TO STA. 12+00.00			CONTRACT NO. 70273	
	PLOT DATE = 11/12/2010	DATE -	REVISED -								ILLINOIS FED. AID PROJECT	