


DATE	
BY	
SURVEYED	
PLOTTED	
NOTE BOOK	
AREAS CHECKED	
NO.	

DATE	
BY	
SURVEYED	
PLOTTED	
NOTE BOOK	
AREAS CHECKED	
NO.	

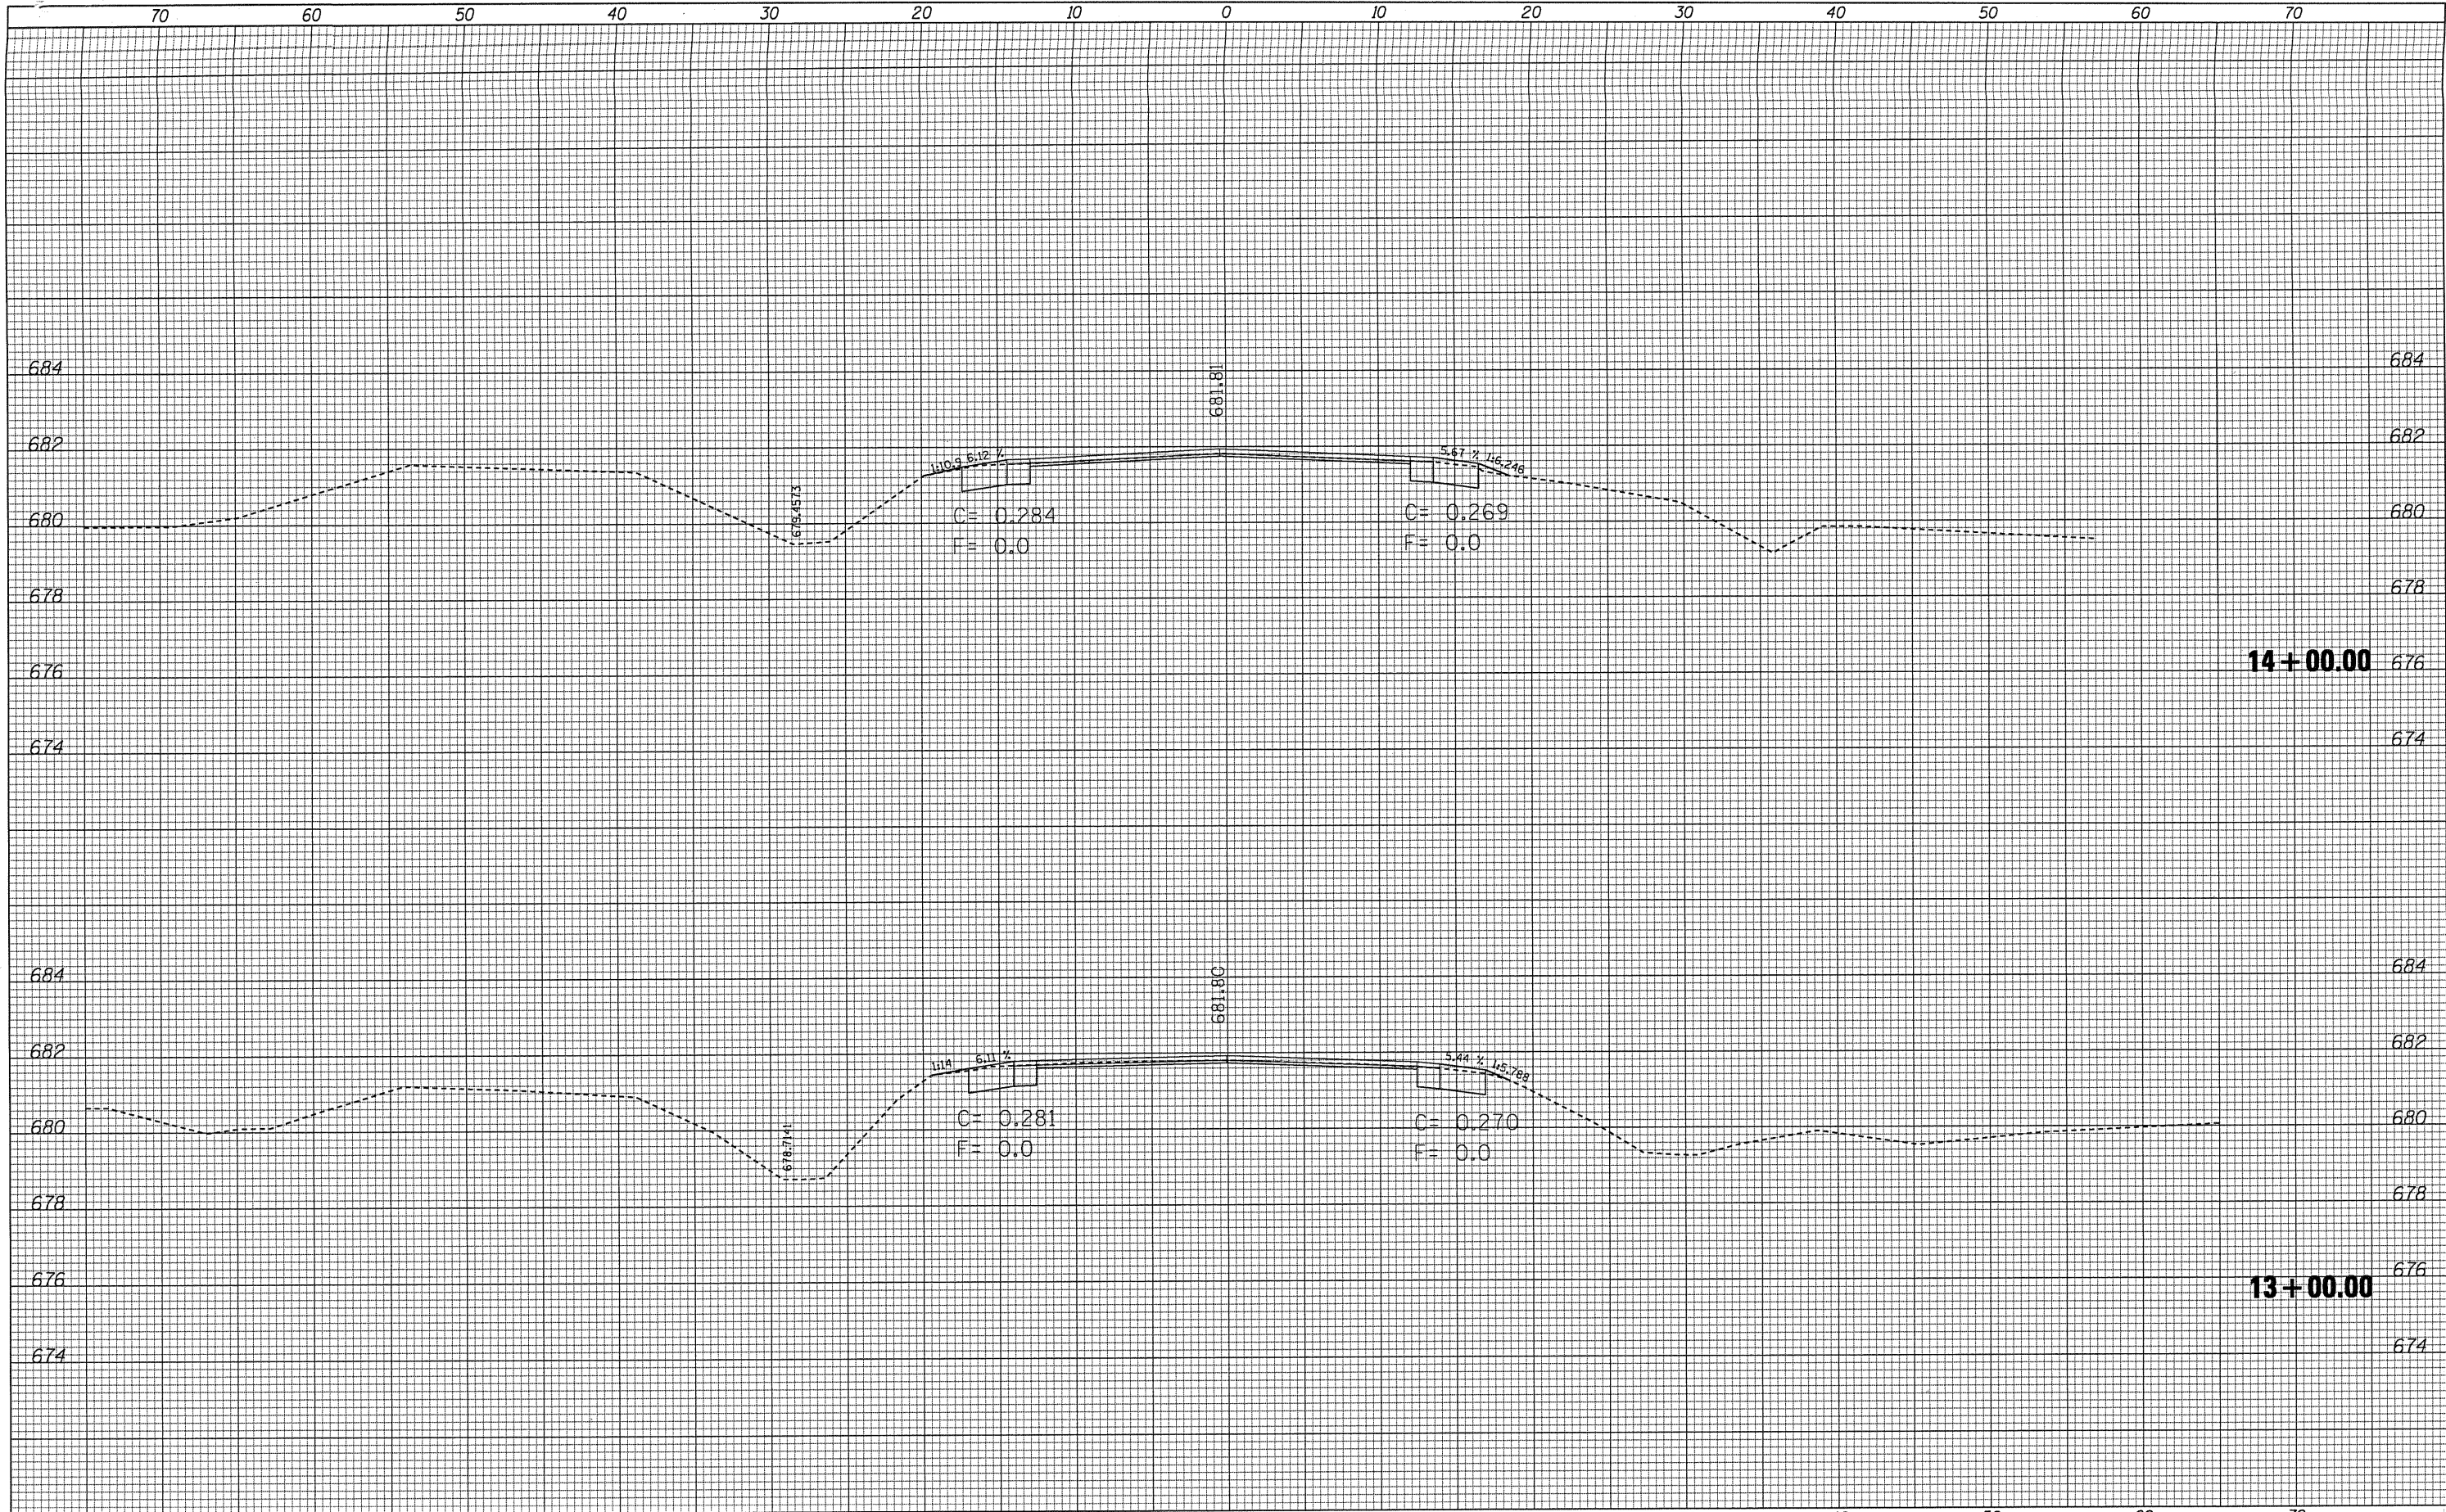

FILE NAME =	USER NAME = leroyne	DESIGNED -	REVISED -	STATE OF ILLINOIS DEPARTMENT OF TRANSPORTATION	CROSS SECTIONS SCALE: SHEET NO. OF SHEETS STA. 13+00.00 TO STA. 14+00.00				F.A.P. RTE.	SECTION	COUNTY	TOTAL SHEETS	SHEET NO.
c:\pwork\pwork\leroyne\055688\0578273-sh	XS-1L105.dgn	DRAWN -	REVISED -						741	(75.8,28)RS-3	PIATT	202	54
PLOT SCALE = 10,0000' / IN.	CHECKED -	REVISED -	REVISED -		CONTRACT NO. 70273								
PLOT DATE = 11/12/2010	DATE -	REVISED -	REVISED -		ILLINOIS FED. AID PROJECT								