


FINAL SURVEY
 SURVEYED _____
 PLOTTED _____
 NOTE BOOK _____
 NO. _____

ORIGINAL SURVEY
 SURVEYED _____
 PLOTTED _____
 NOTE BOOK _____
 NO. _____

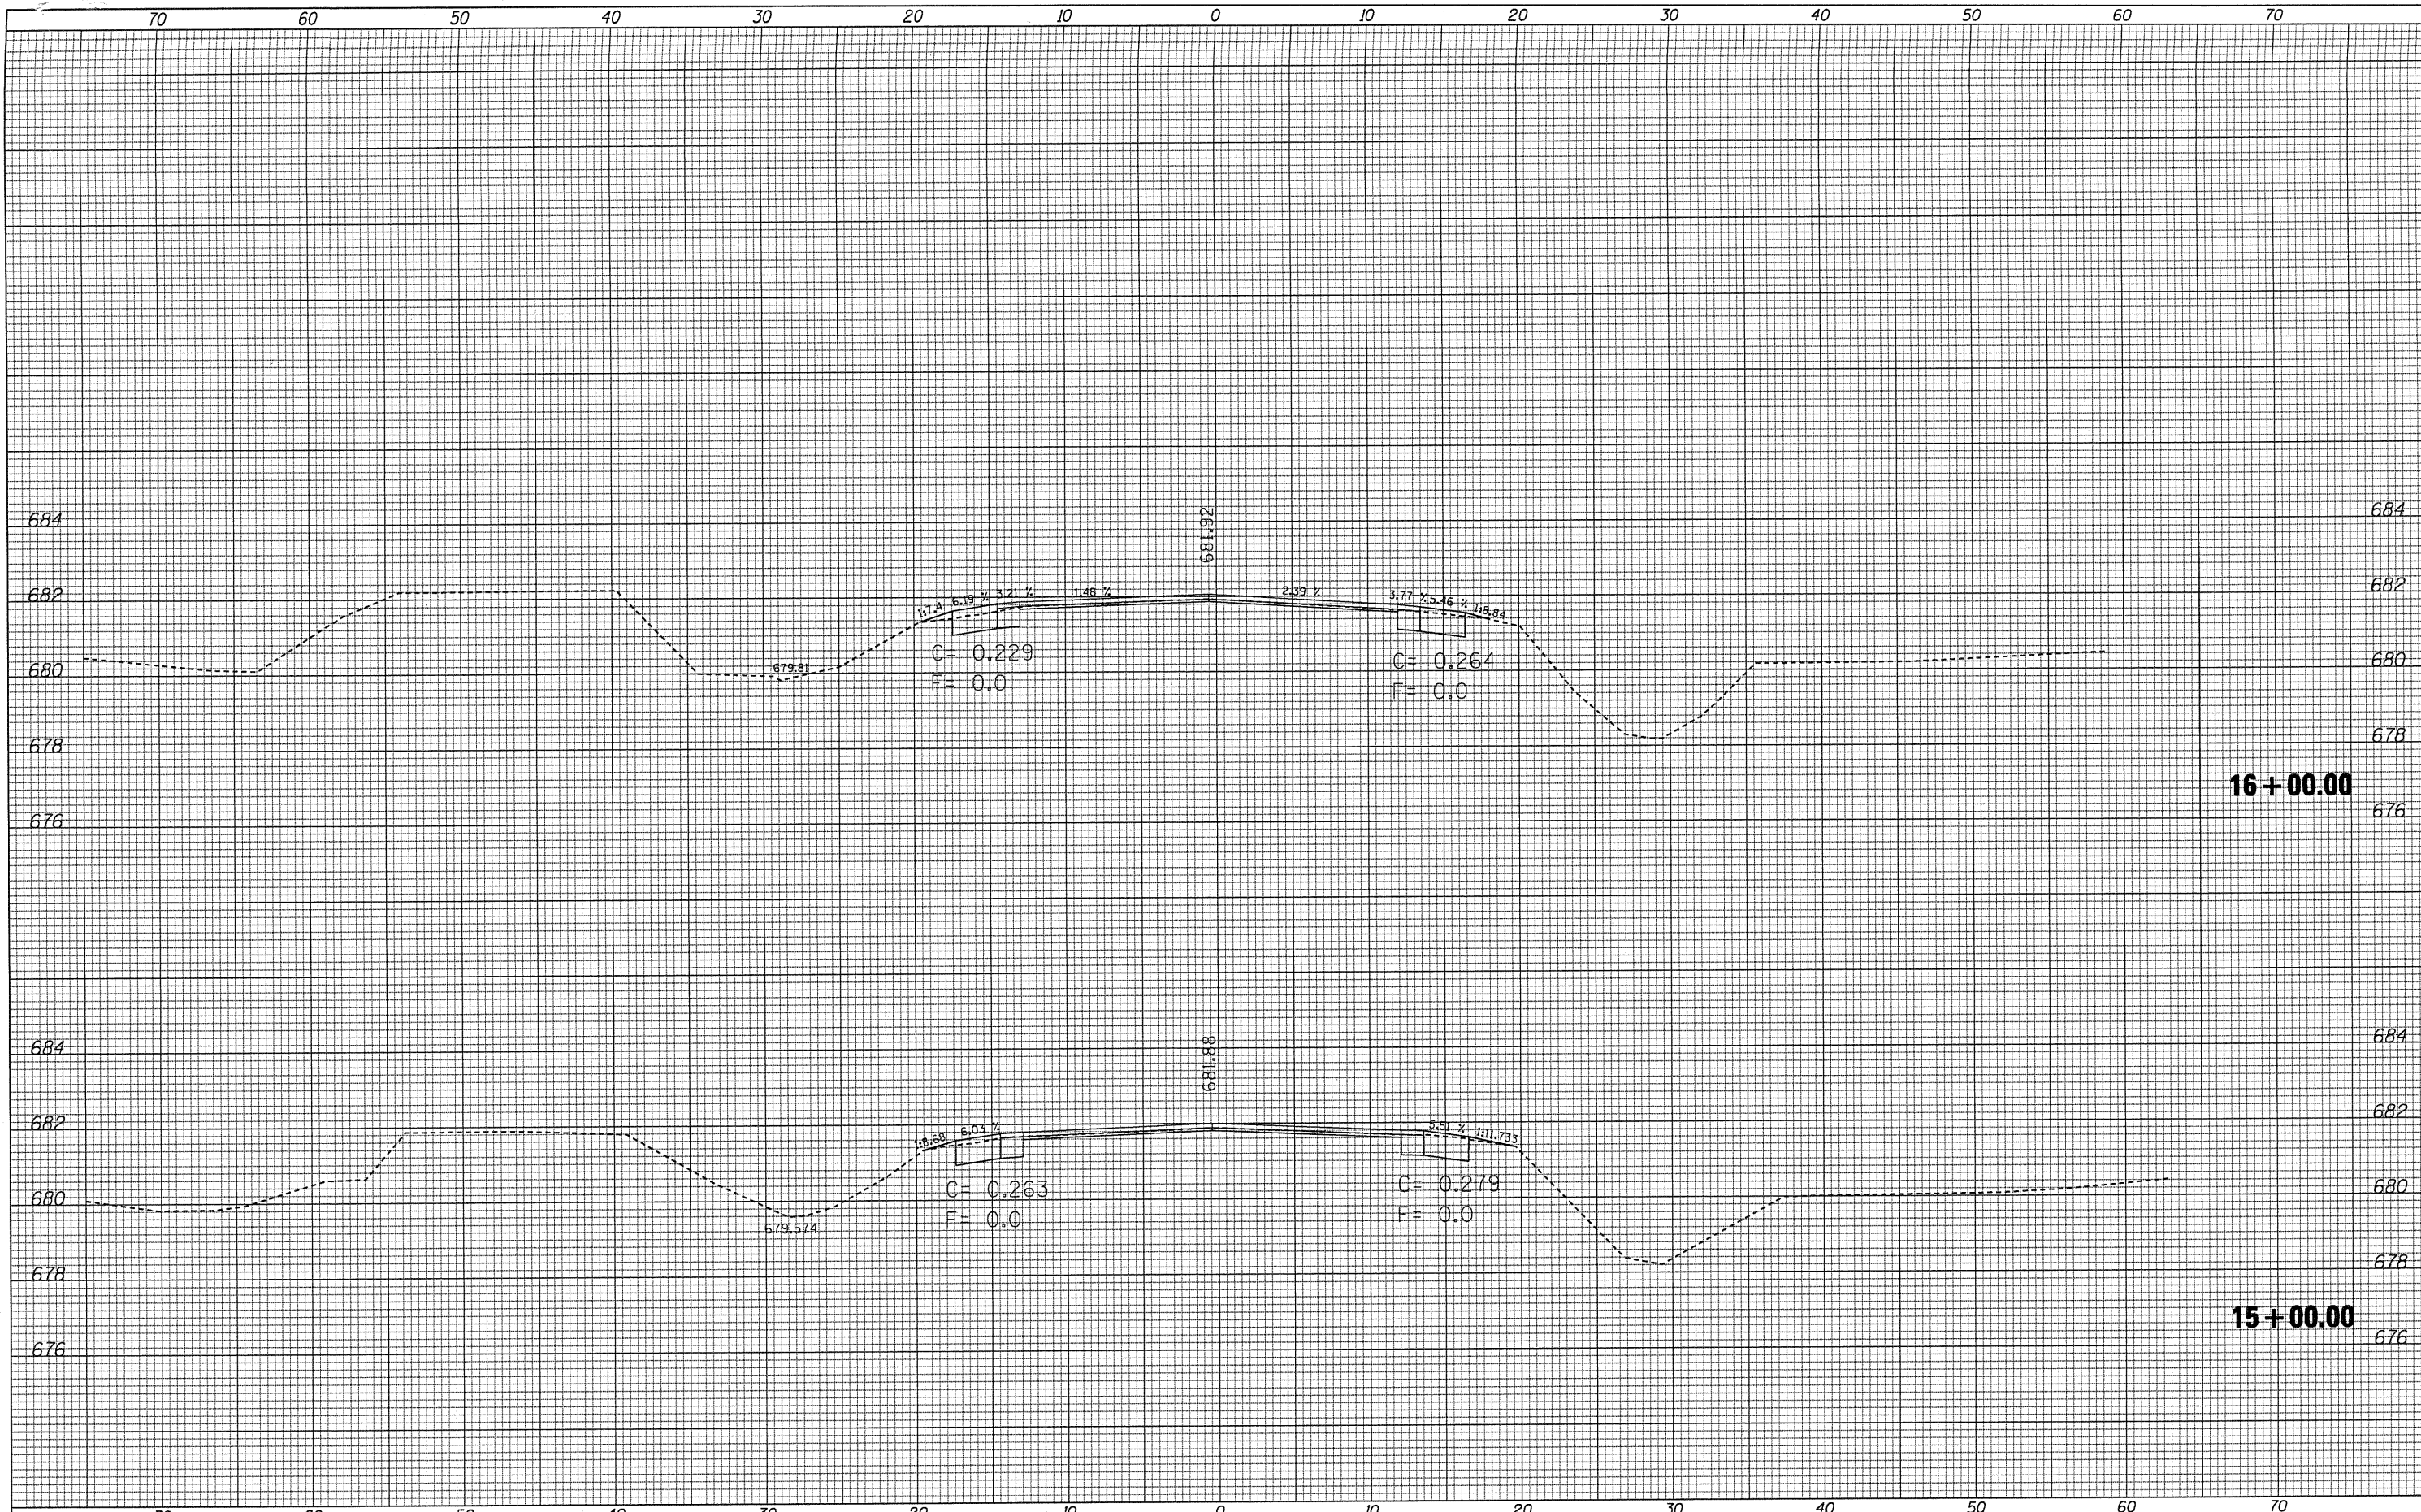

FILE NAME =	USER NAME = leroyne	DESIGNED -	REVISED -
c:\pwork\pwork\leroyne\d0155680\0570273-sht	XS-1L105.dgn	DRAWN -	REVISED -
	PLOT SCALE = 10,0000' / IN.	CHECKED -	REVISED -
	PLOT DATE = 11/12/2018	DATE -	REVISED -

**STATE OF ILLINOIS
 DEPARTMENT OF TRANSPORTATION**

CROSS SECTIONS			
SCALE:	SHEET NO.	OF SHEETS	STA. 15+00.00 TO STA. 16+00.00

F.A.P. RTE.	SECTION	COUNTY	TOTAL SHEETS	SHEET NO.
741	(7S.8,28)RS-3	PIATT	202	55
CONTRACT NO. 70273			ILLINOIS FED. AID PROJECT	