



PROPOSED ROADWAY TYPICAL CROSS SECTION

FAS 1531 (OLD IL 47)

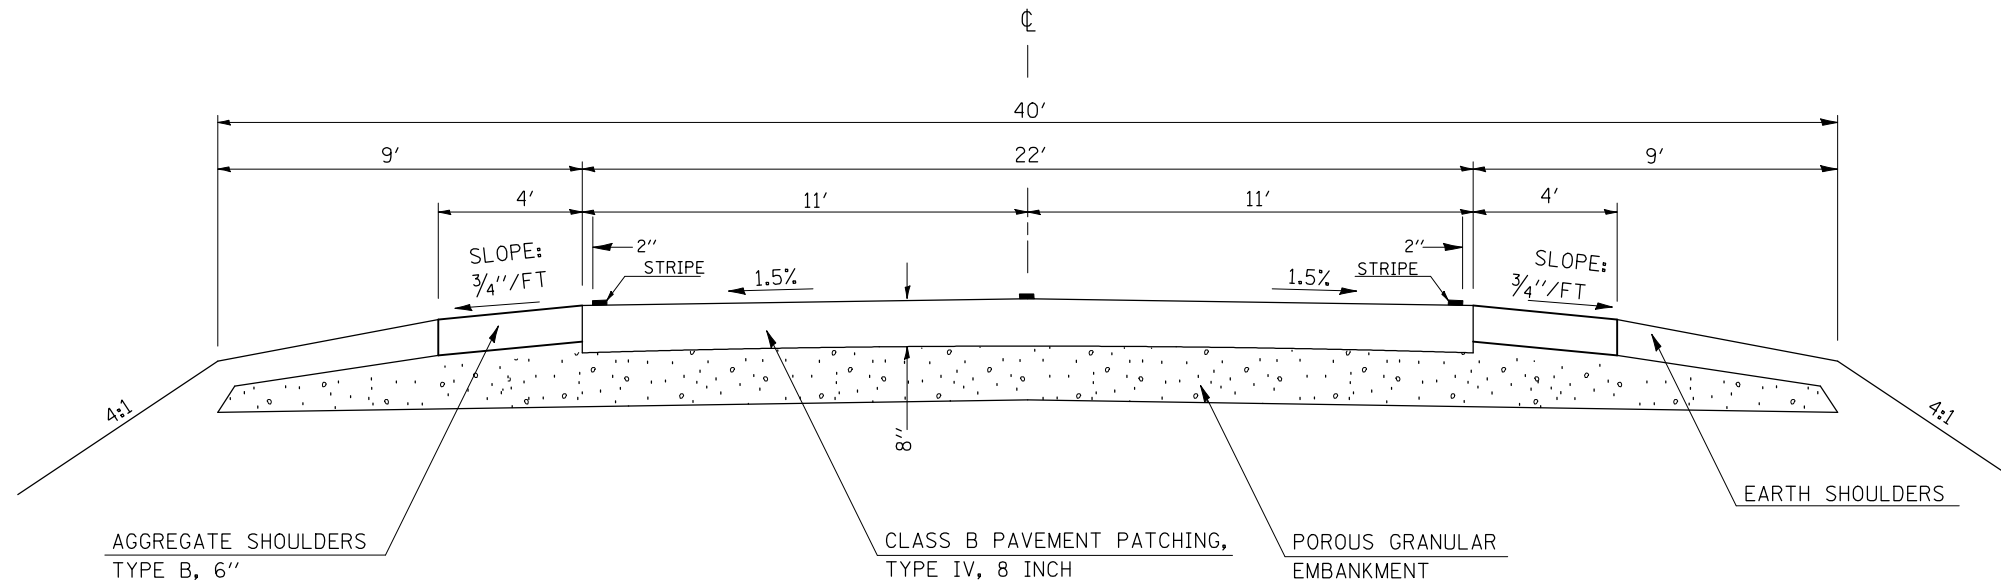

PROPOSED BOX CULVERT TYPICAL CROSS SECTION

S.N. 074-2007
 STA. 164+40

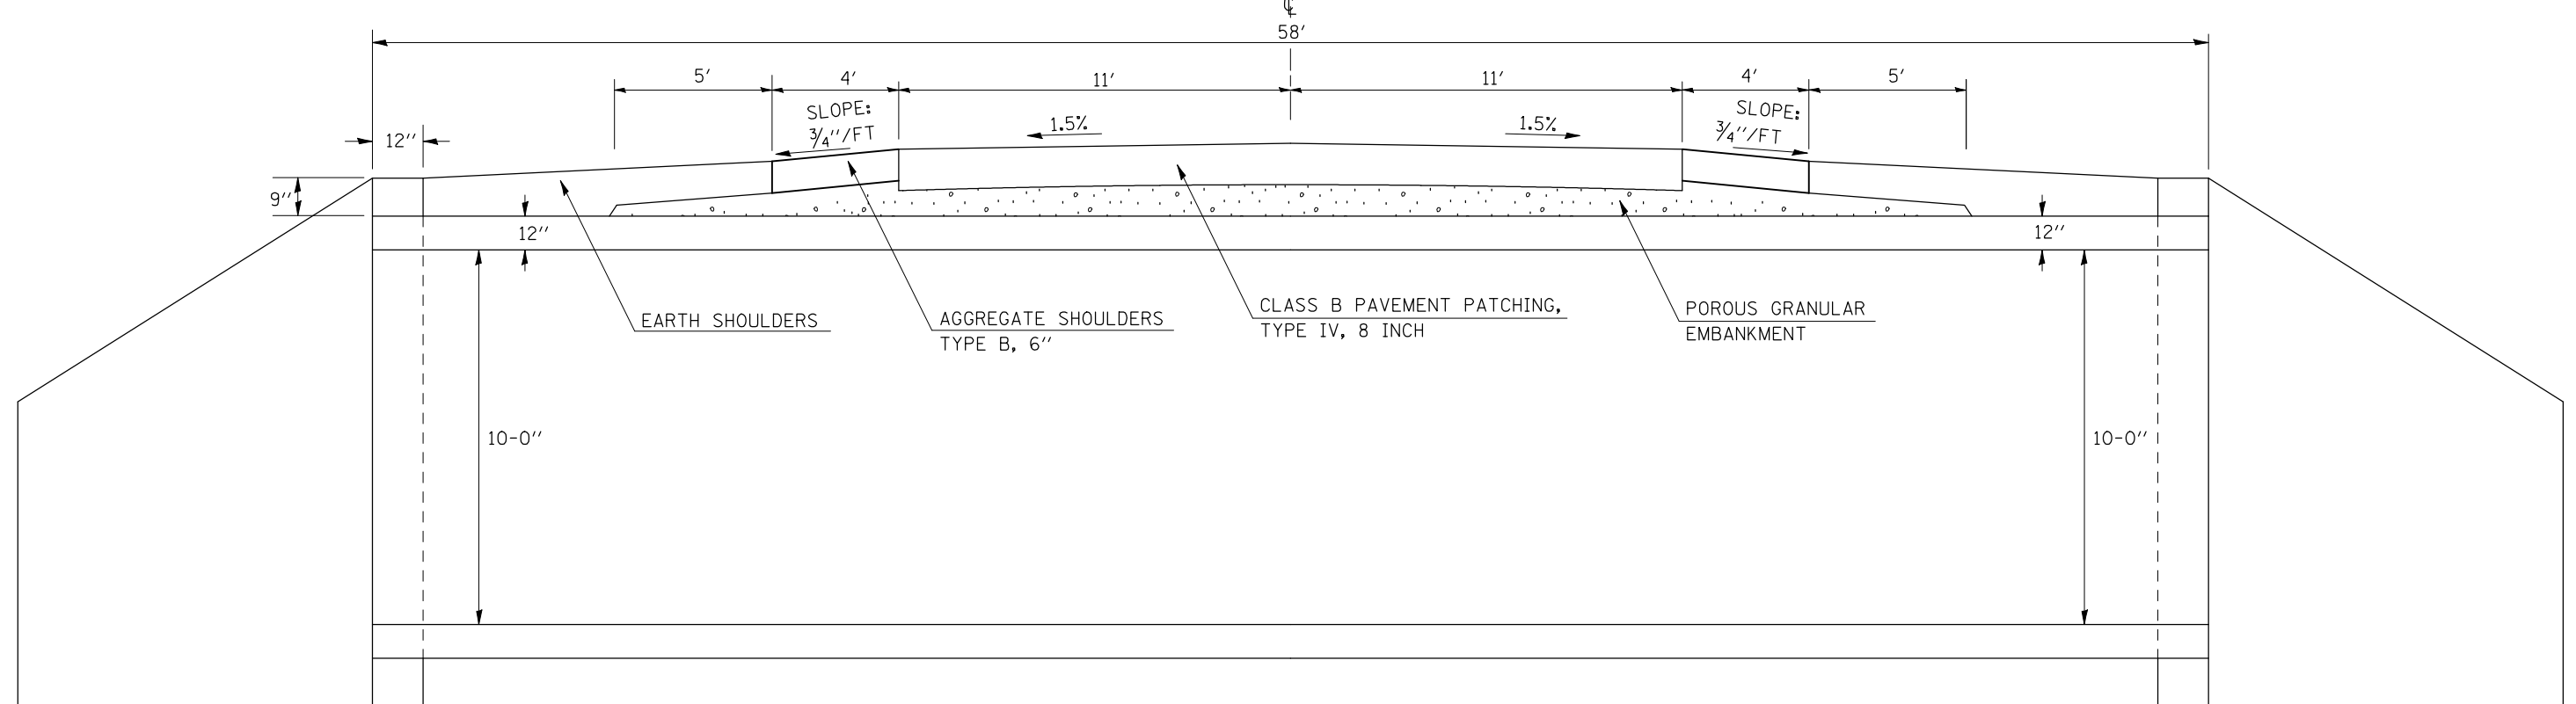

FILE NAME =	USER NAME = coombessf	DESIGNED -	REVISED -
ct:\pw\work\p\dot\coombessf\d0135397\7058TYPICAL.S.dgn		DRAWN -	REVISED -
PLOT SCALE = 40.0000' / IN.		CHECKED -	REVISED -
PLOT DATE = 10/20/2010		DATE -	REVISED -

STATE OF ILLINOIS
 DEPARTMENT OF TRANSPORTATION

PROPOSED TYPICAL CROSS SECTION

SCALE: SHEET NO. OF SHEETS STA. TO STA.

F.A.S. RTE.	SECTION	COUNTY	TOTAL SHEETS	SHEET NO.
1531	10B-1 & 11B-1	PIATT	88	9
CONTRACT NO. 70458				
ILLINOIS FED. AID PROJECT				