
DETAIL OF TEMPORARY SOIL RETENTION SYSTEM AT PROPOSED S.N. 074-2006 @ STA. 352 + 50.00

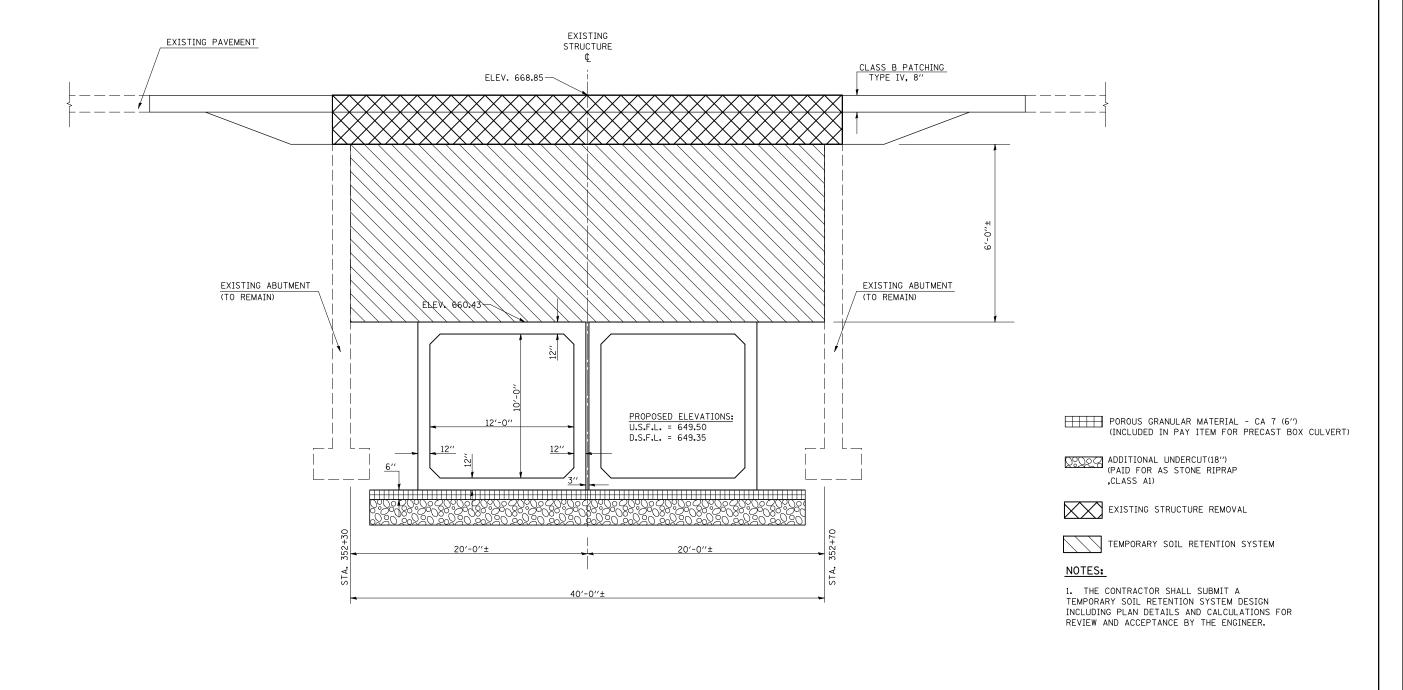

ILLINOIS DEPARTMENT OF TRANSPORTATION

DETAILS
PROPOSED S.N. 074-2006

F.A.S. 1531 SECTION (10B-1 & 11B-1) PIATT COUNTY

FI	LE NAME =	USER NAME = coombessf	DESIGNED -	REVISED					F.A.S.	SECTION	COUNTY	SHEETS	SHEET
c:`	\pw_work\pwidot\coombessf\d0135397\70	158-sht.details.dgn	DRAWN - SFC	REVISED -	STATE OF ILLINOIS	TEMPORARY SOIL RETENTION SYSTEM DETAIL		1531	10B-1 & 11B-1	PIATT	88	37	
		PLOT SCALE = 40.0000 '/ IN.	CHECKED -	REVISED -	DEPARTMENT OF TRANSPORTATION						CONTRACT NO. 70458		
L		PLOT DATE = 10/20/2010	DATE - 7/06/10	REVISED -		SCALE:	SHEET NO. OF SHEETS STA.	TO STA.	FED. ROA	AD DIST. NO. ILLINOIS FED. A	ID PROJECT		