
THIS DETAIL IS INCLUDED FOR INFORMATION ONLY

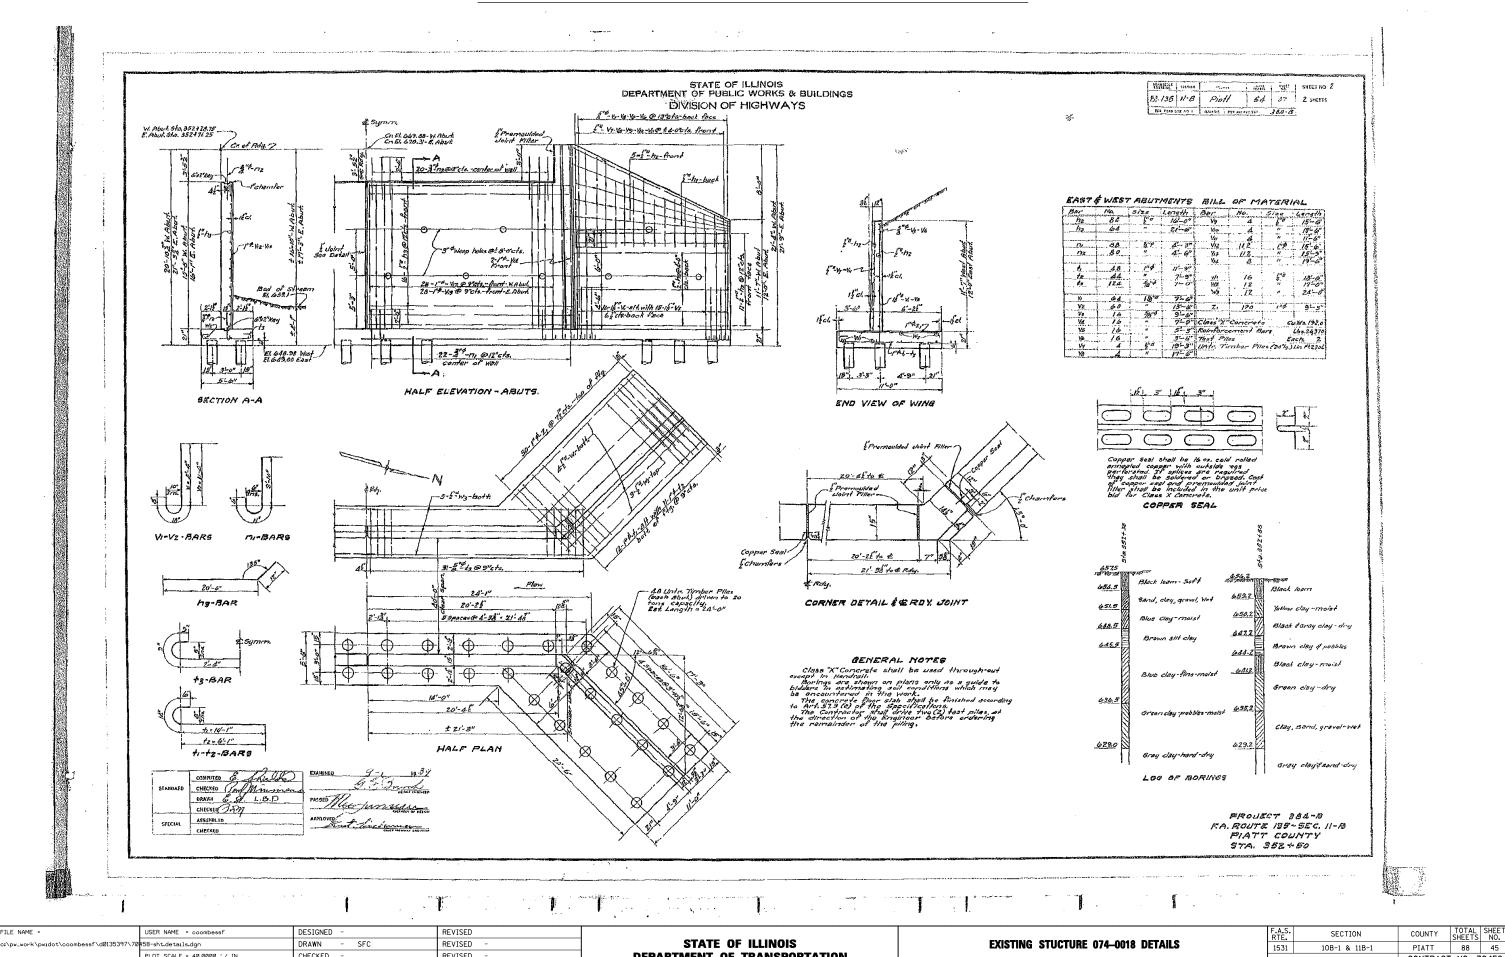

DEPARTMENT OF TRANSPORTATION

SHEET NO. OF SHEETS STA.

CONTRACT NO. 70458

CHECKED

DATE

REVISED