


BY	DATE

BY	DATE

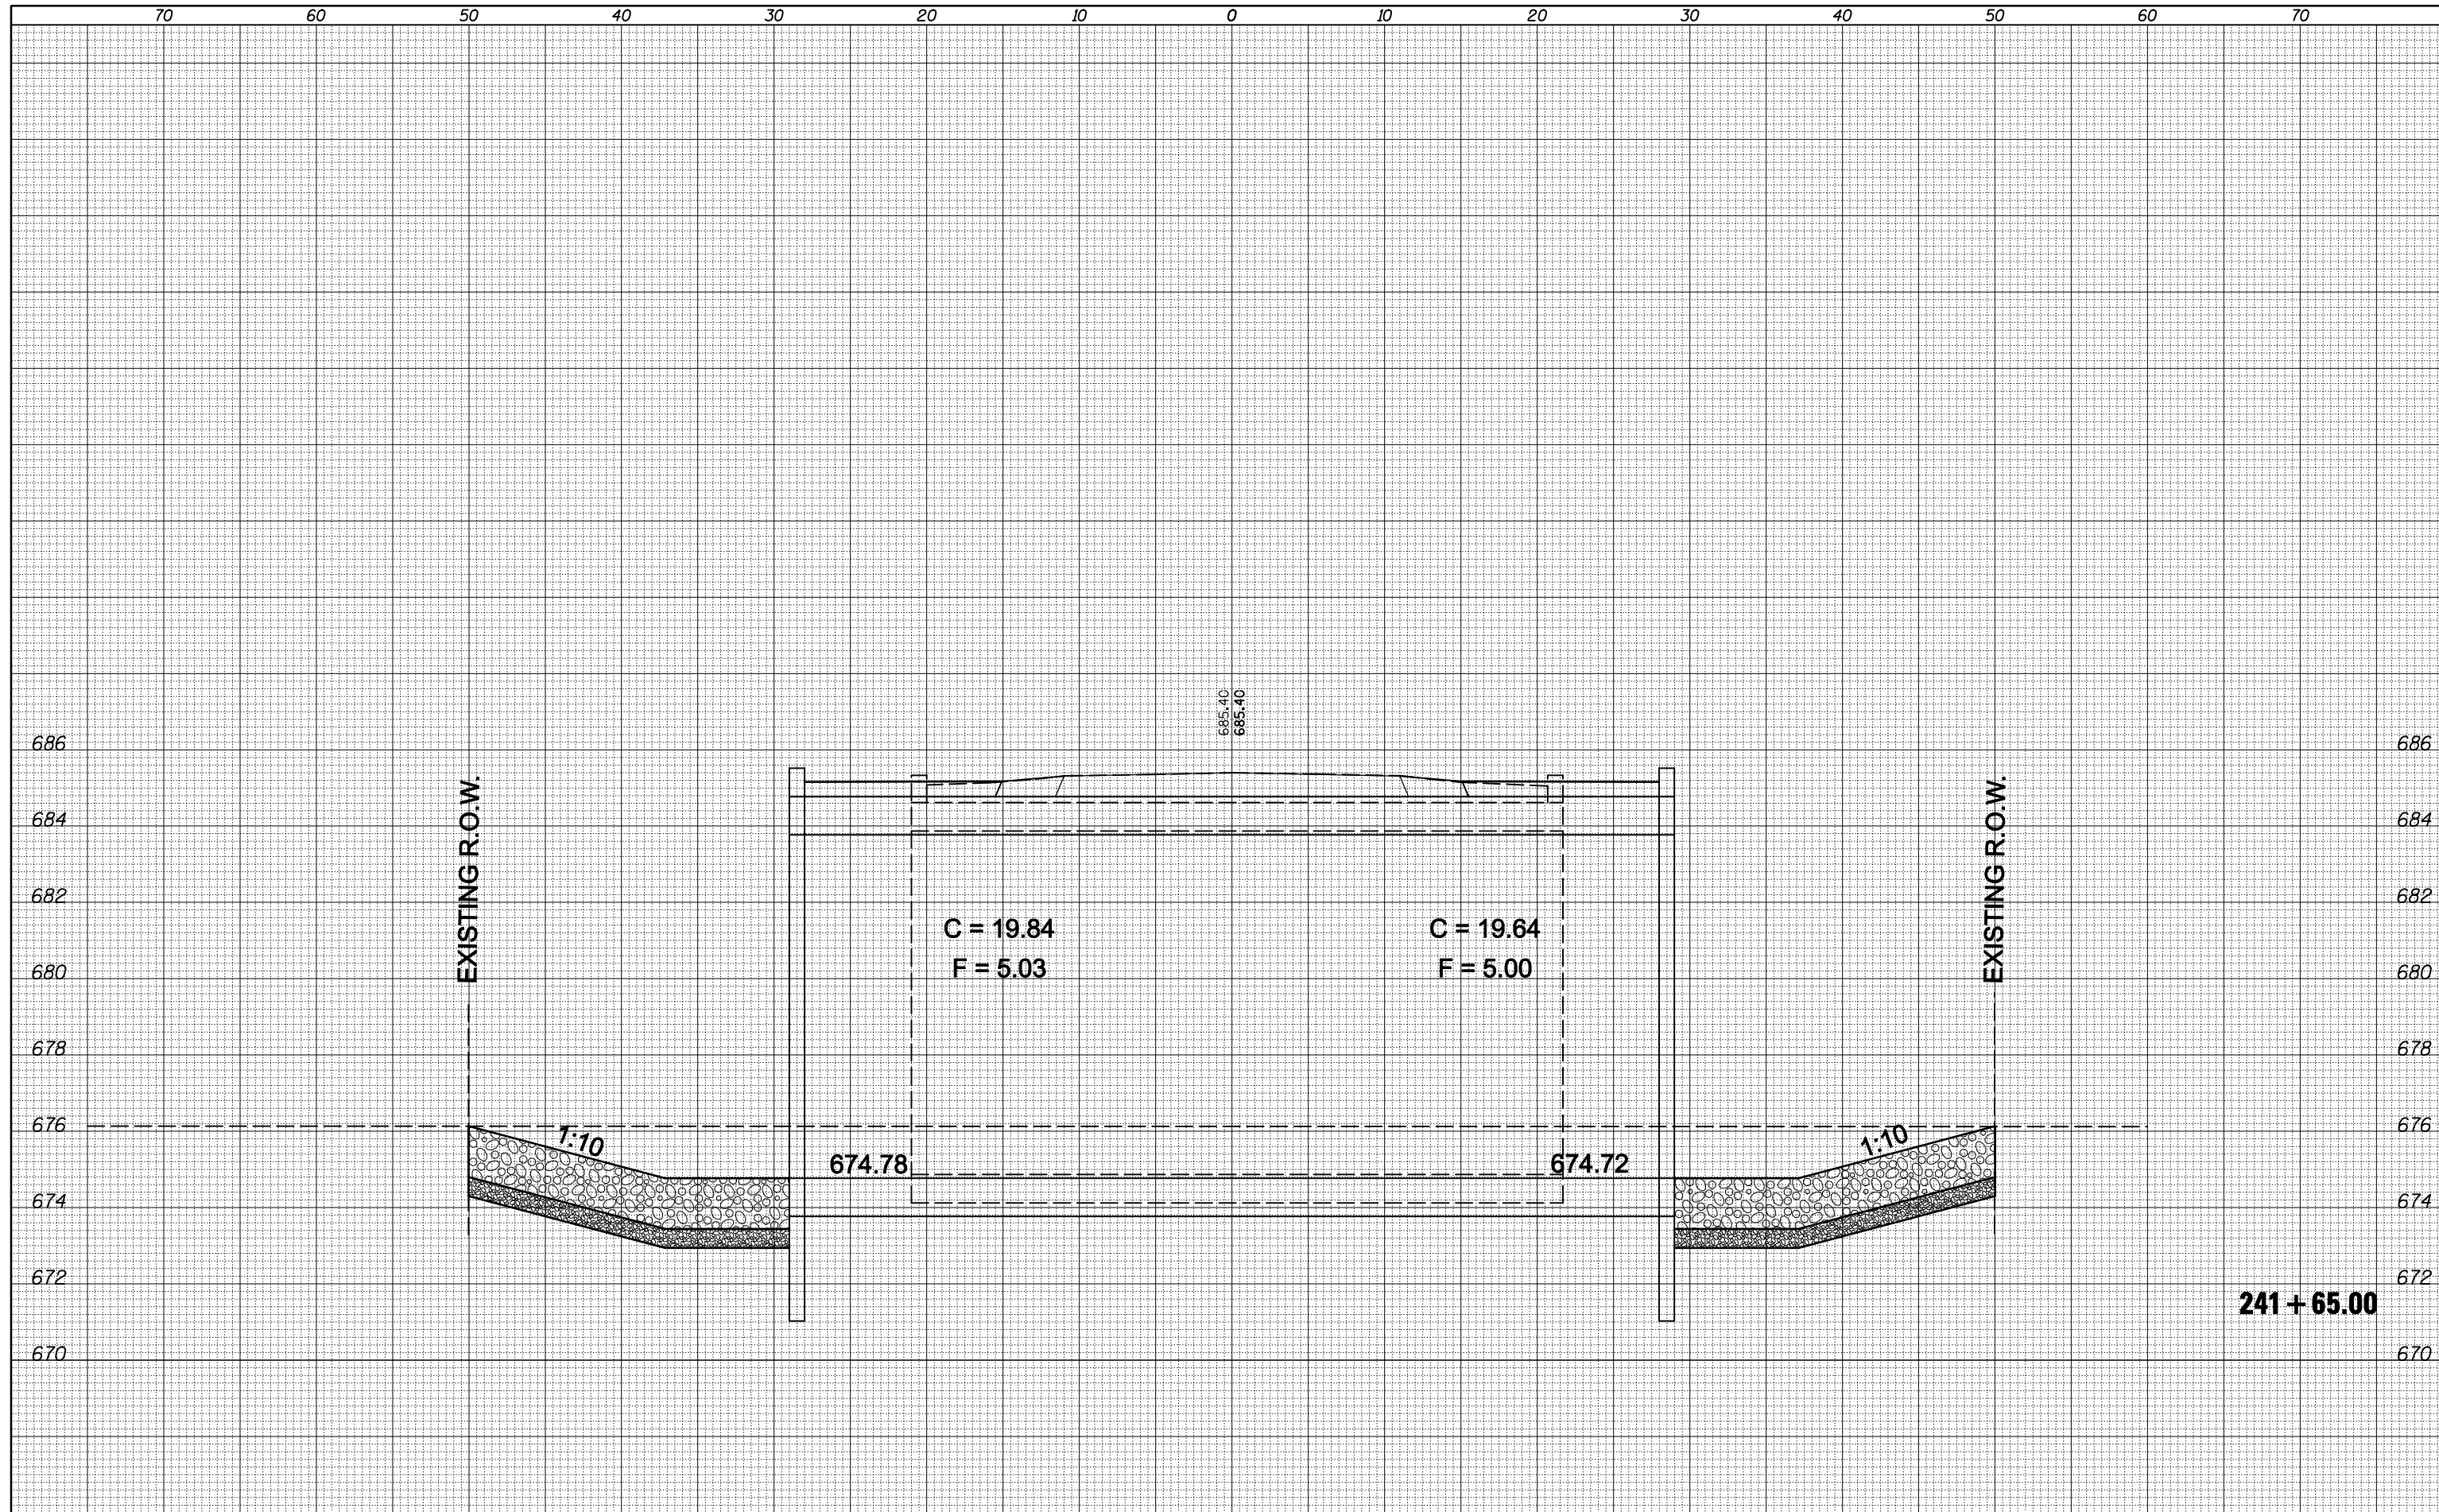

FILE NAME =	USER NAME = coombessf	DESIGNED -	REVISED -
ca:\pw\work\p\dot\coombessf\00135397\PLANeng.dgn		DRAWN -	REVISED -
		CHECKED -	REVISED -
		DATE -	REVISED -

**STATE OF ILLINOIS
DEPARTMENT OF TRANSPORTATION**

F.A.S. 1531 CROSS SECTIONS

SCALE: SHEET NO. OF SHEETS STA. 241+65.00 TO STA. 241+65.00

F.A.S. RTE.	SECTION	COUNTY	TOTAL SHEETS	SHEET NO.
1531	10B-1 & 11B-1	PIATT	88	66
CONTRACT NO. 70458			ILLINOIS FED. AID PROJECT	