


| | |
|------------------|--------------------------------|
| BY | DATE |
| | |
| FINAL SURVEY NO. | SURVEYED PLOTTED AREAS CHECKED |
| | |
| | TEMPLATE AREAS CHECKED |
| | |

| | |
|---------------------|--------------------------------|
| BY | DATE |
| | |
| ORIGINAL SURVEY NO. | SURVEYED PLOTTED AREAS CHECKED |
| | |
| | TEMPLATE AREAS CHECKED |
| | |

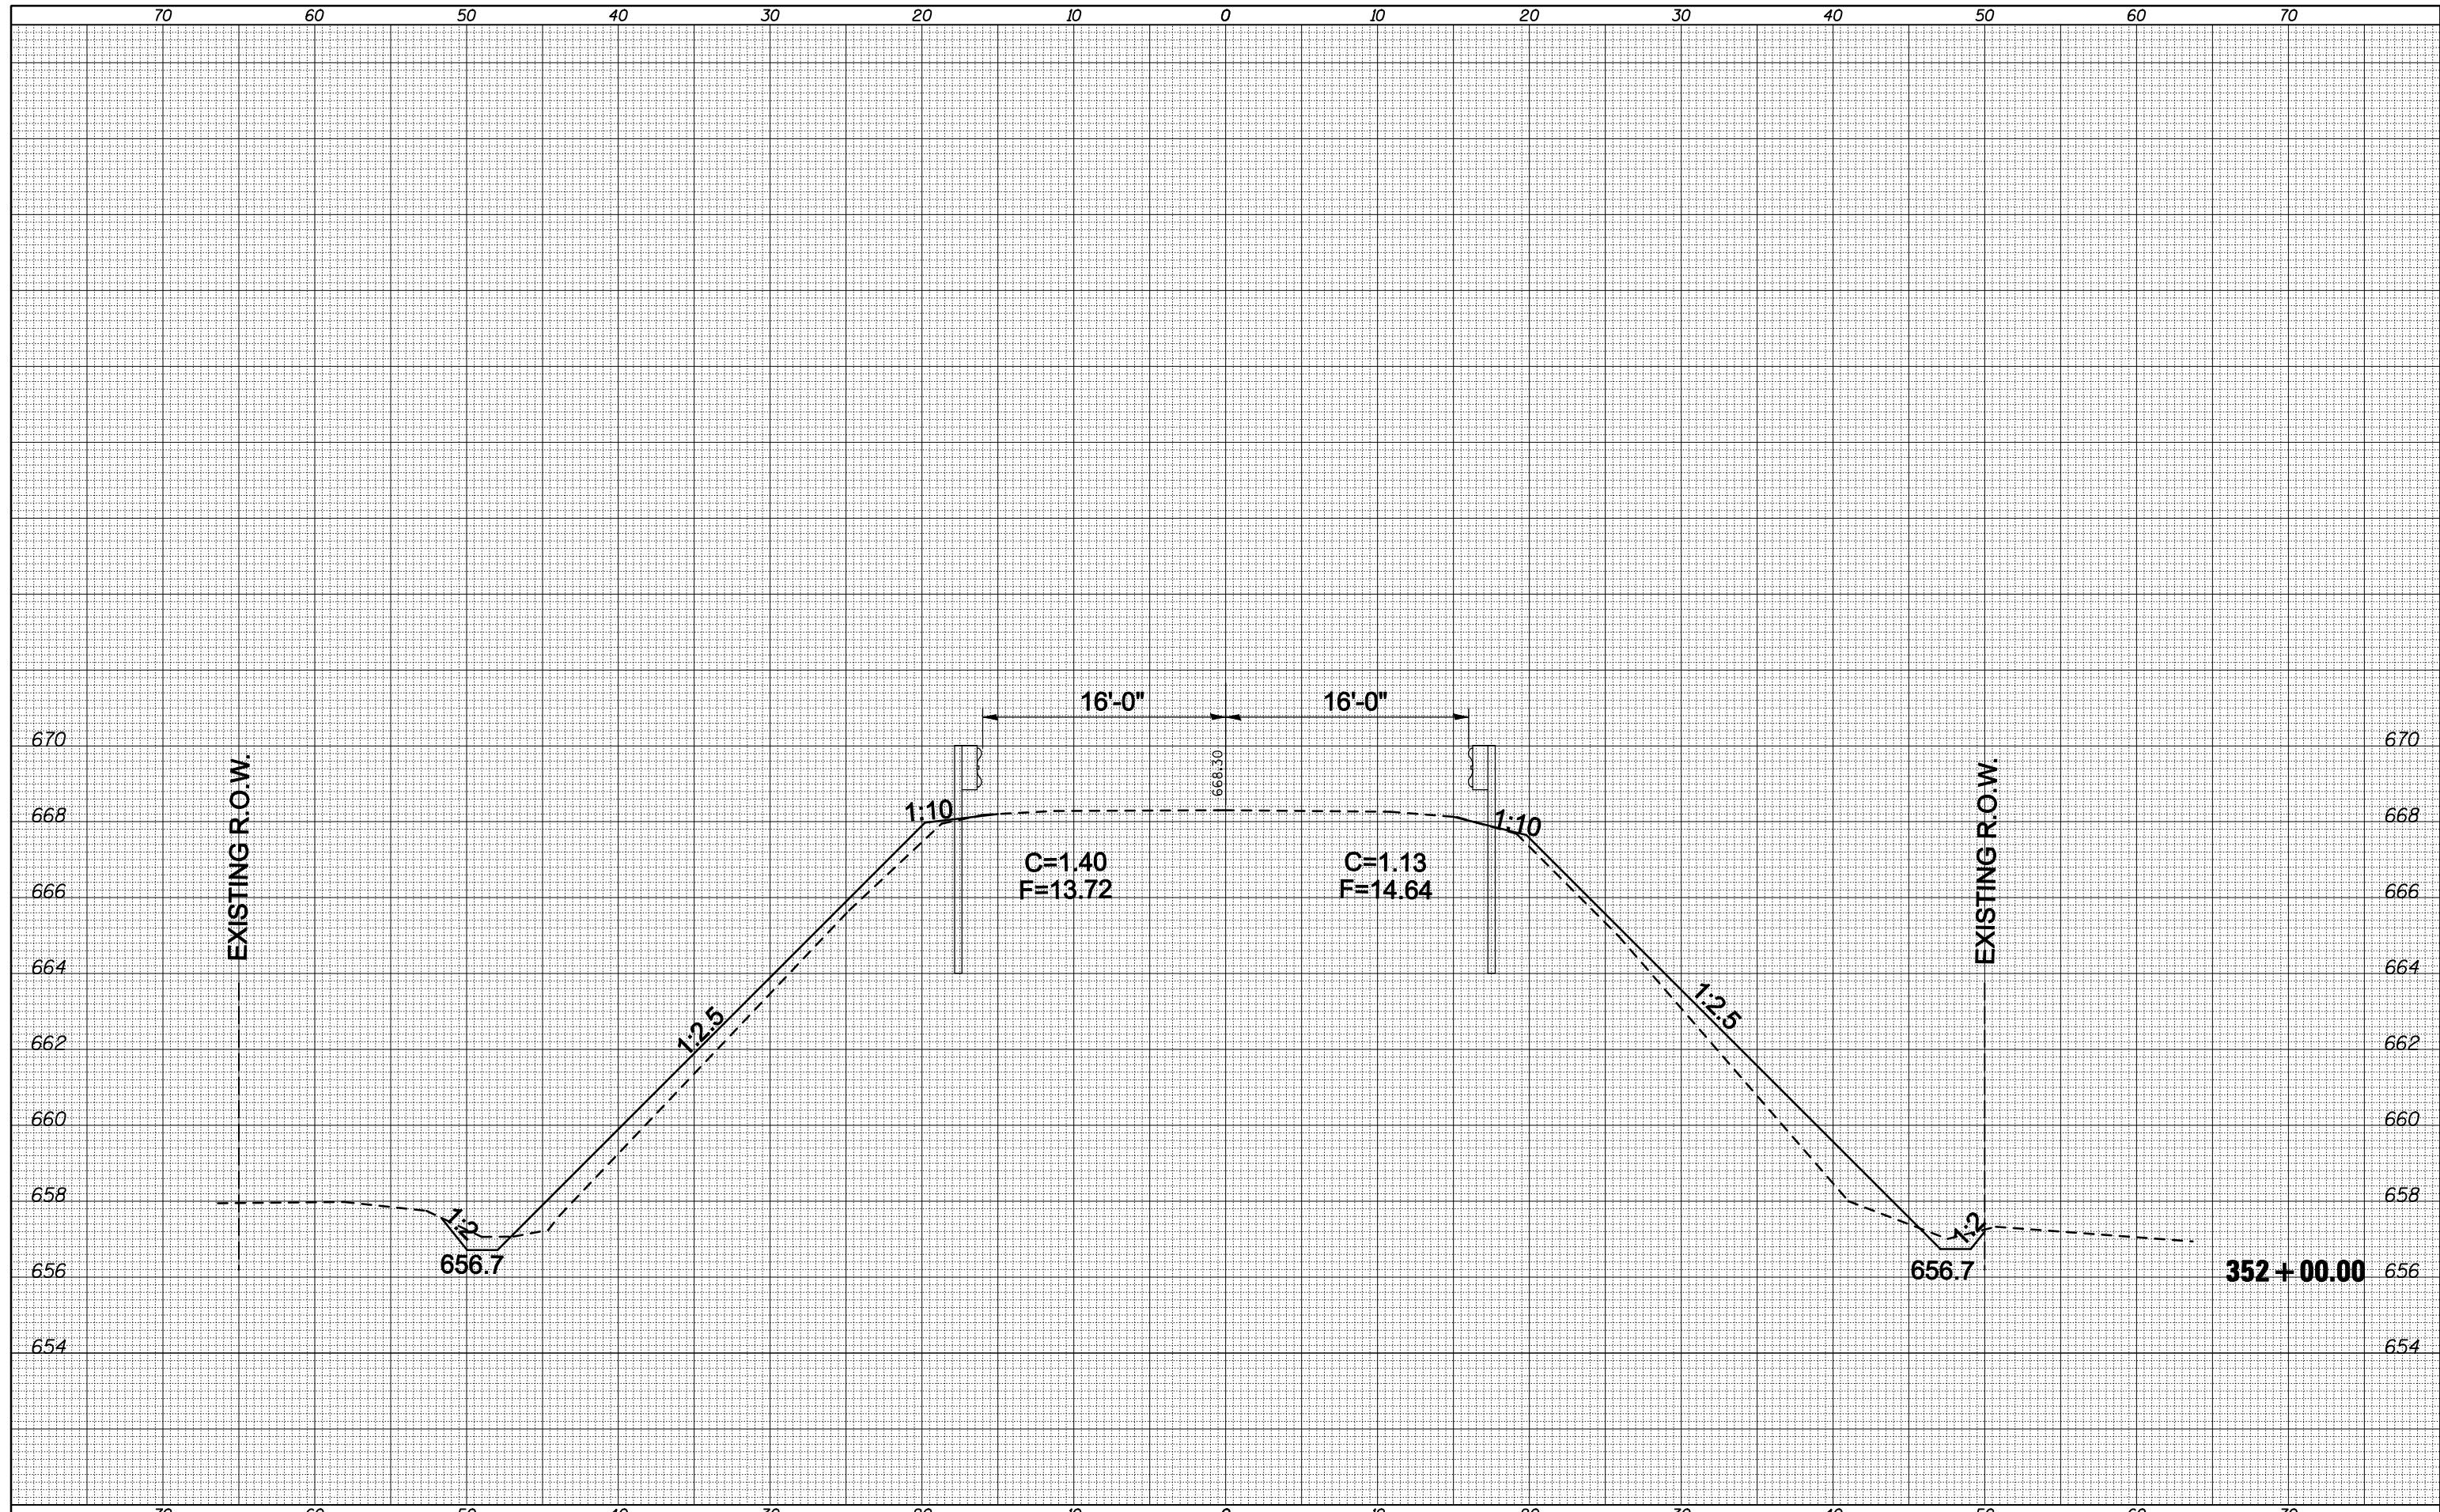

| | | | |
|---|-----------------------|------------|-----------|
| FILE NAME = | USER NAME = coombessf | DESIGNED - | REVISED - |
| ca:\pw\work\p\dot\coombessf\00135397\0500705- sht\xs_0018main1ne.dgn | | DRAWN - | REVISED - |
| | | CHECKED - | REVISED - |
| | | DATE - | REVISED - |
| PLOT SCALE = 10.0000 "/ | | | |
| PLOT DATE = 10/20/2010 | | | |

**STATE OF ILLINOIS
DEPARTMENT OF TRANSPORTATION**

| | | |
|-----------------------------------|-----------|----------------------------------|
| F.A.S. 1531 CROSS SECTIONS | | |
| SCALE: | SHEET NO. | OF SHEETS |
| | | STA. 352+00.00 TO STA. 352+00.00 |

| | | | | |
|---------------------------|---------------|--------------|--------------|-----------|
| F.A.S. RTE. | SECTION | COUNTY | TOTAL SHEETS | SHEET NO. |
| 1531 | 10B-1 & 11B-1 | PIATT | 88 | 75 |
| | | CONTRACT NO. | 70458 | |
| ILLINOIS FED. AID PROJECT | | | | |