


DATE	
BY	
SURVEYED	
PLOTTED	
TEMPLATE	
AREAS CHECKED	
FINAL SURVEY	
NOTE BOOK	
NO.	

DATE	
BY	
SURVEYED	
PLOTTED	
TEMPLATE	
AREAS CHECKED	
ORIGINAL SURVEY	
NOTE BOOK	
NO.	

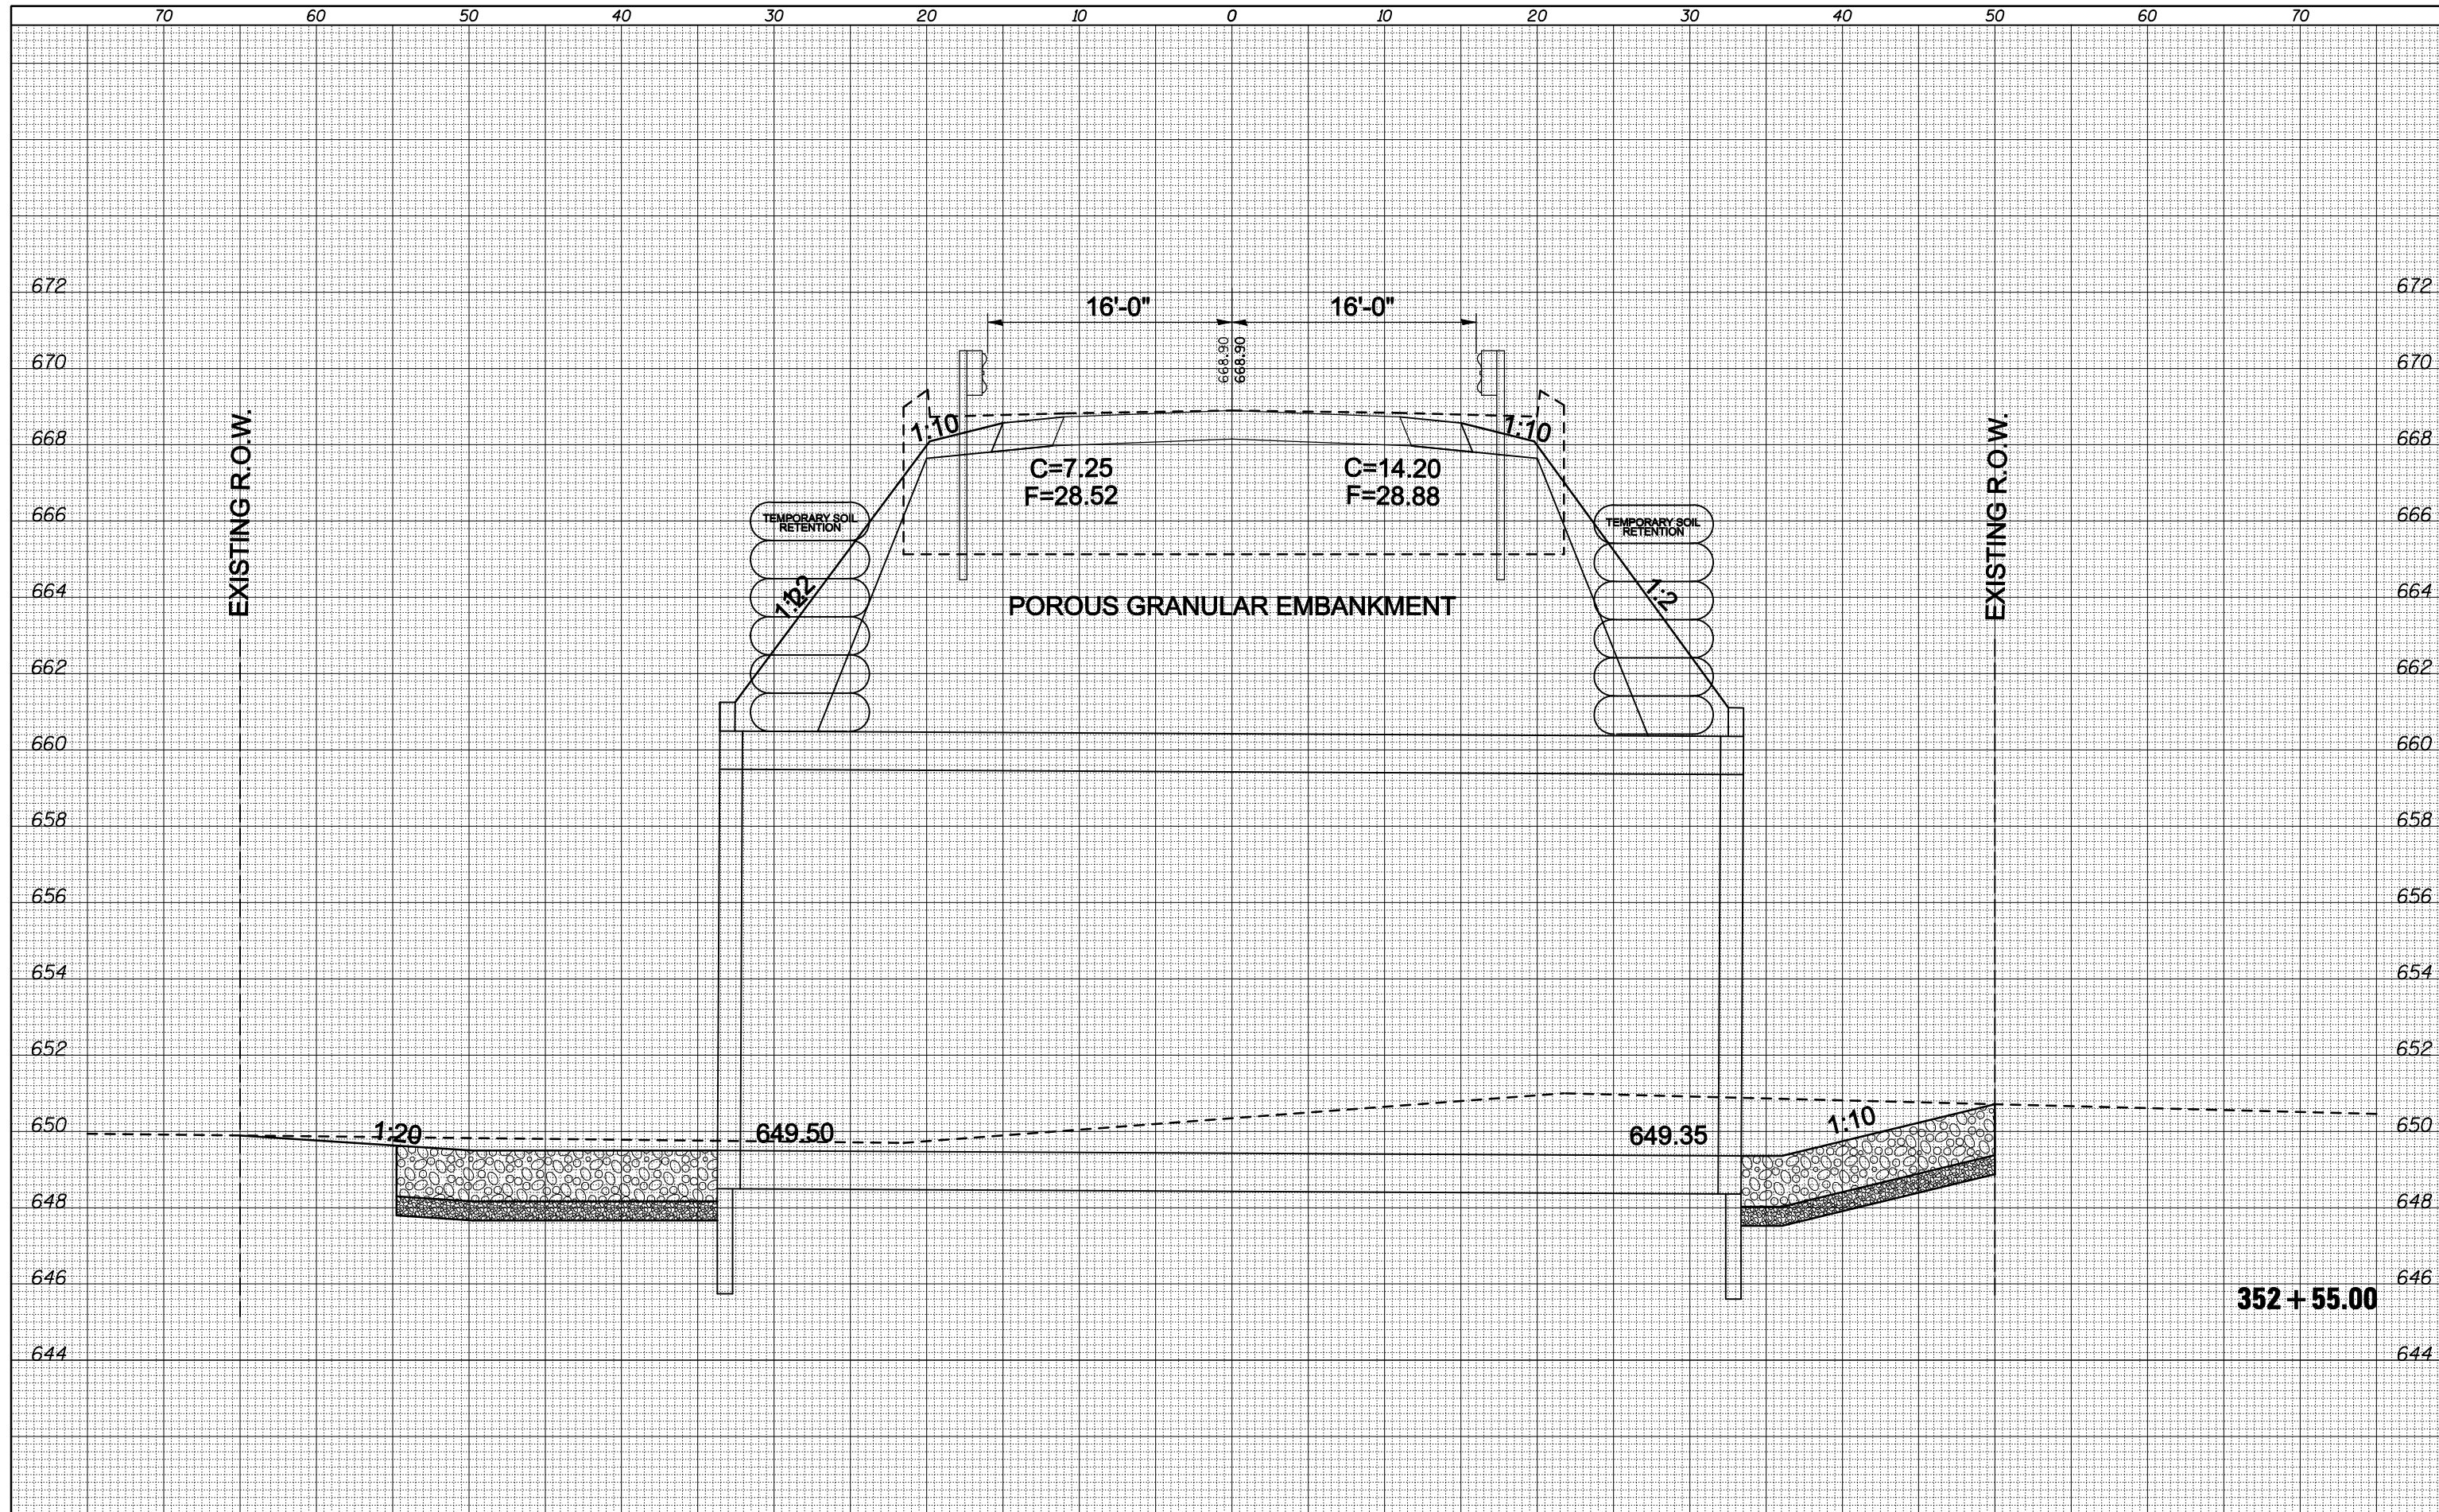

FILE NAME =
 c:\pwwork\pwwork\coombessf\00135397\0500705-shr-x-s_0018main1.dgn

USER NAME = coombessf
 PLOT SCALE = 10.0005' / IN.
 PLOT DATE = 10/20/2010

DESIGNED -
 DRAWN -
 CHECKED -
 DATE -

REVISED -
 REVISED -
 REVISED -
 REVISED -

**STATE OF ILLINOIS
 DEPARTMENT OF TRANSPORTATION**

F.A.S. 1531 CROSS SECTIONS

SCALE: SHEET NO. OF SHEETS STA. 352+55.00 TO STA. 352+55.00

F.A.S. RTE.	SECTION	COUNTY	TOTAL SHEETS	SHEET NO.
1531	10B-1 & 11B-1	PIATT	88	79
CONTRACT NO.			70458	
ILLINOIS FED. AID PROJECT				