



EXISTING TYPICAL CROSS SECTION ①

STATION TO STATION
737+00.00 TO 743+50.00
743+50.00 TO 744+50.00 (S.E. TRANSITION) ②

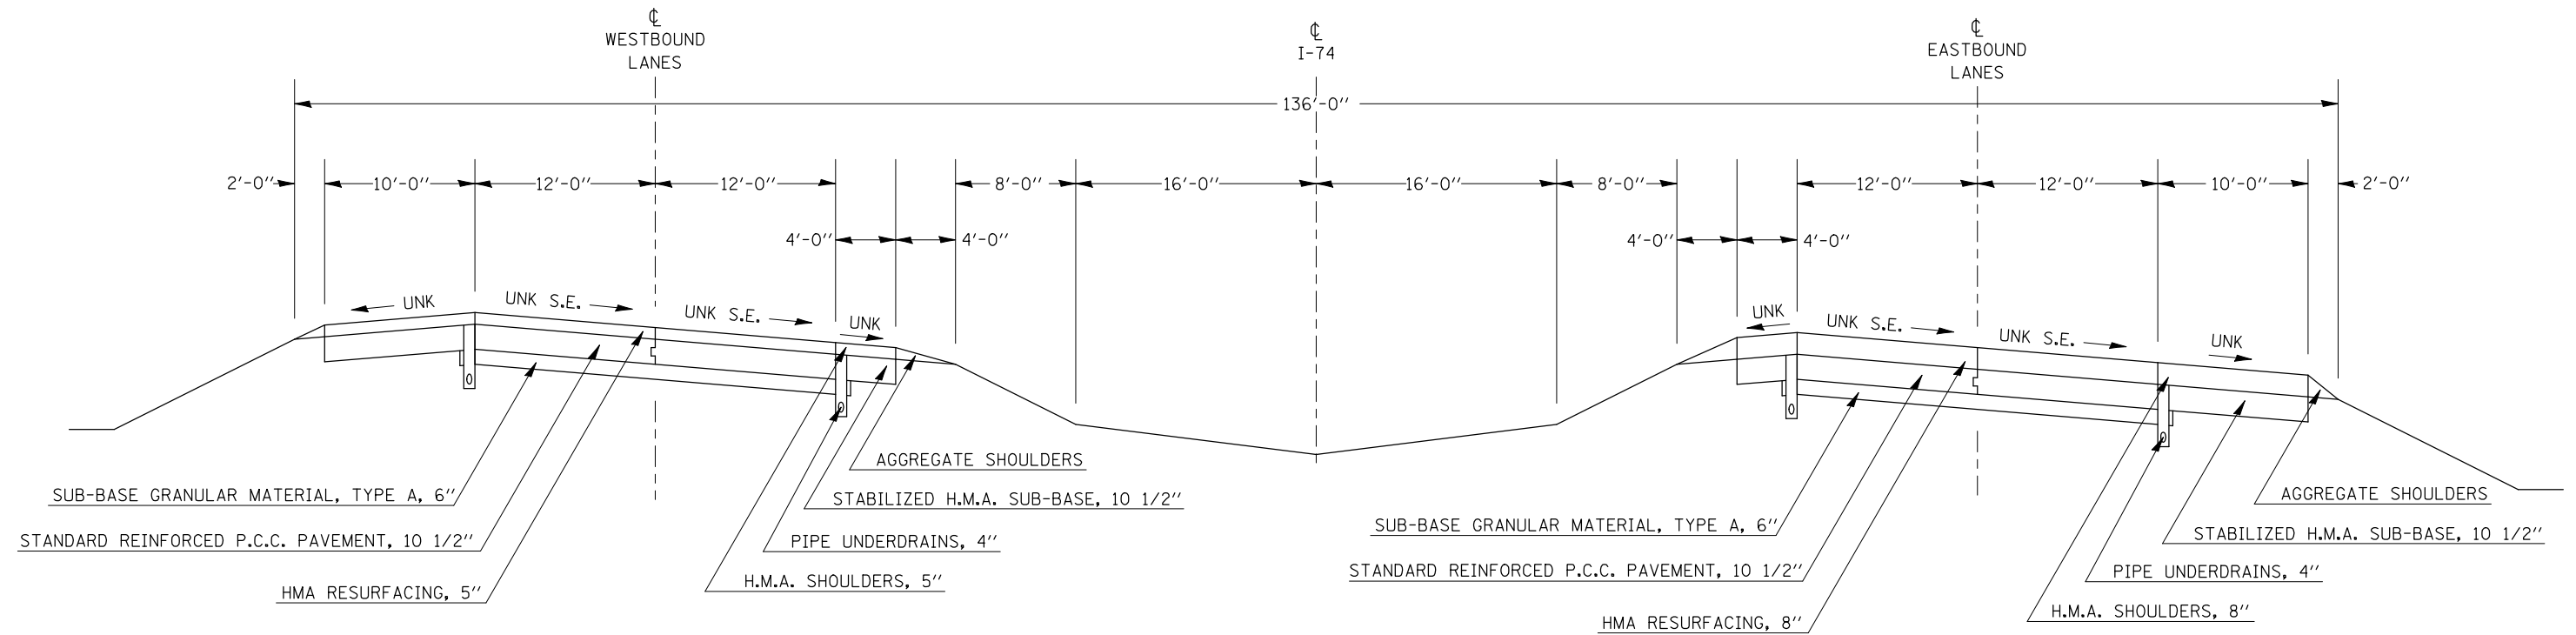

EXISTING TYPICAL CROSS SECTION ②

① STATION TO STATION ③
744+50.00 TO 772+00.00

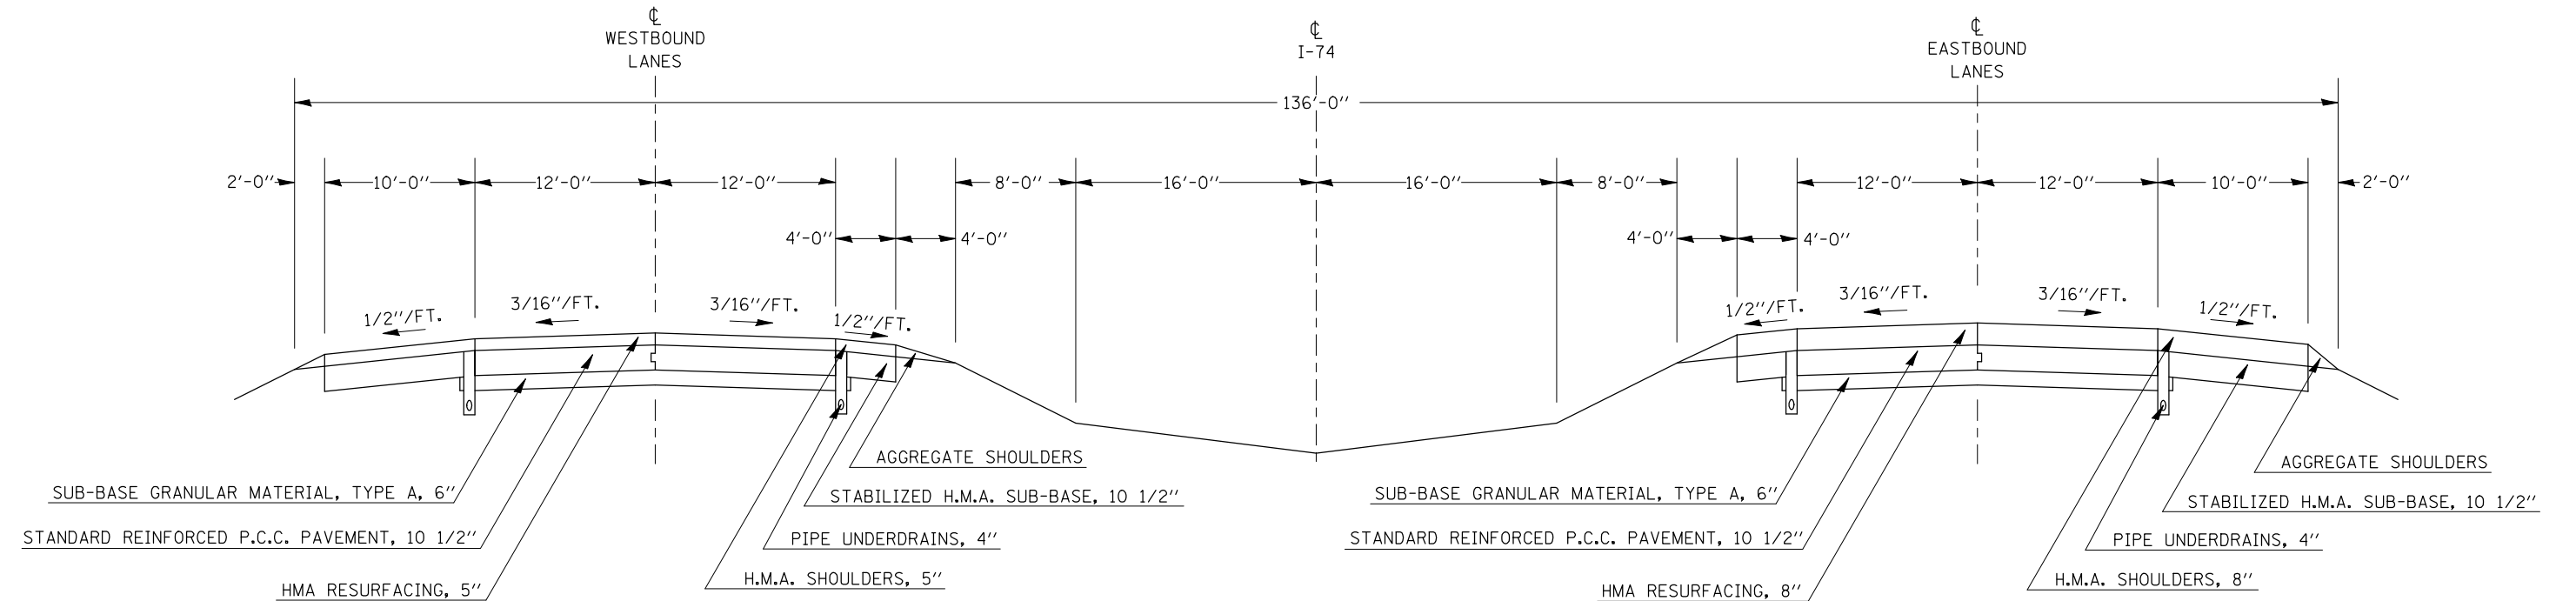

FILE NAME =	USER NAME = hoganbj	DESIGNED -	REVISED -
ct:\pwork\pwork\hoganbj\d0158340\0570650-sh-typical.dgn		DRAWN -	REVISED -
		CHECKED -	REVISED -
		DATE -	REVISED -

**STATE OF ILLINOIS
DEPARTMENT OF TRANSPORTATION**

EXISTING TYPICAL SECTIONS

SCALE: SHEET NO. OF SHEETS STA. TO STA.

F.A.I. RTE.	SECTION	COUNTY	TOTAL SHEETS	SHEET NO.
74	(57-20(1),21,22)RS-3	MCLEAN	150	14
CONTRACT NO. 70550				
ILLINOIS FED. AID PROJECT				