



EXISTING TYPICAL CROSS SECTION ⑧

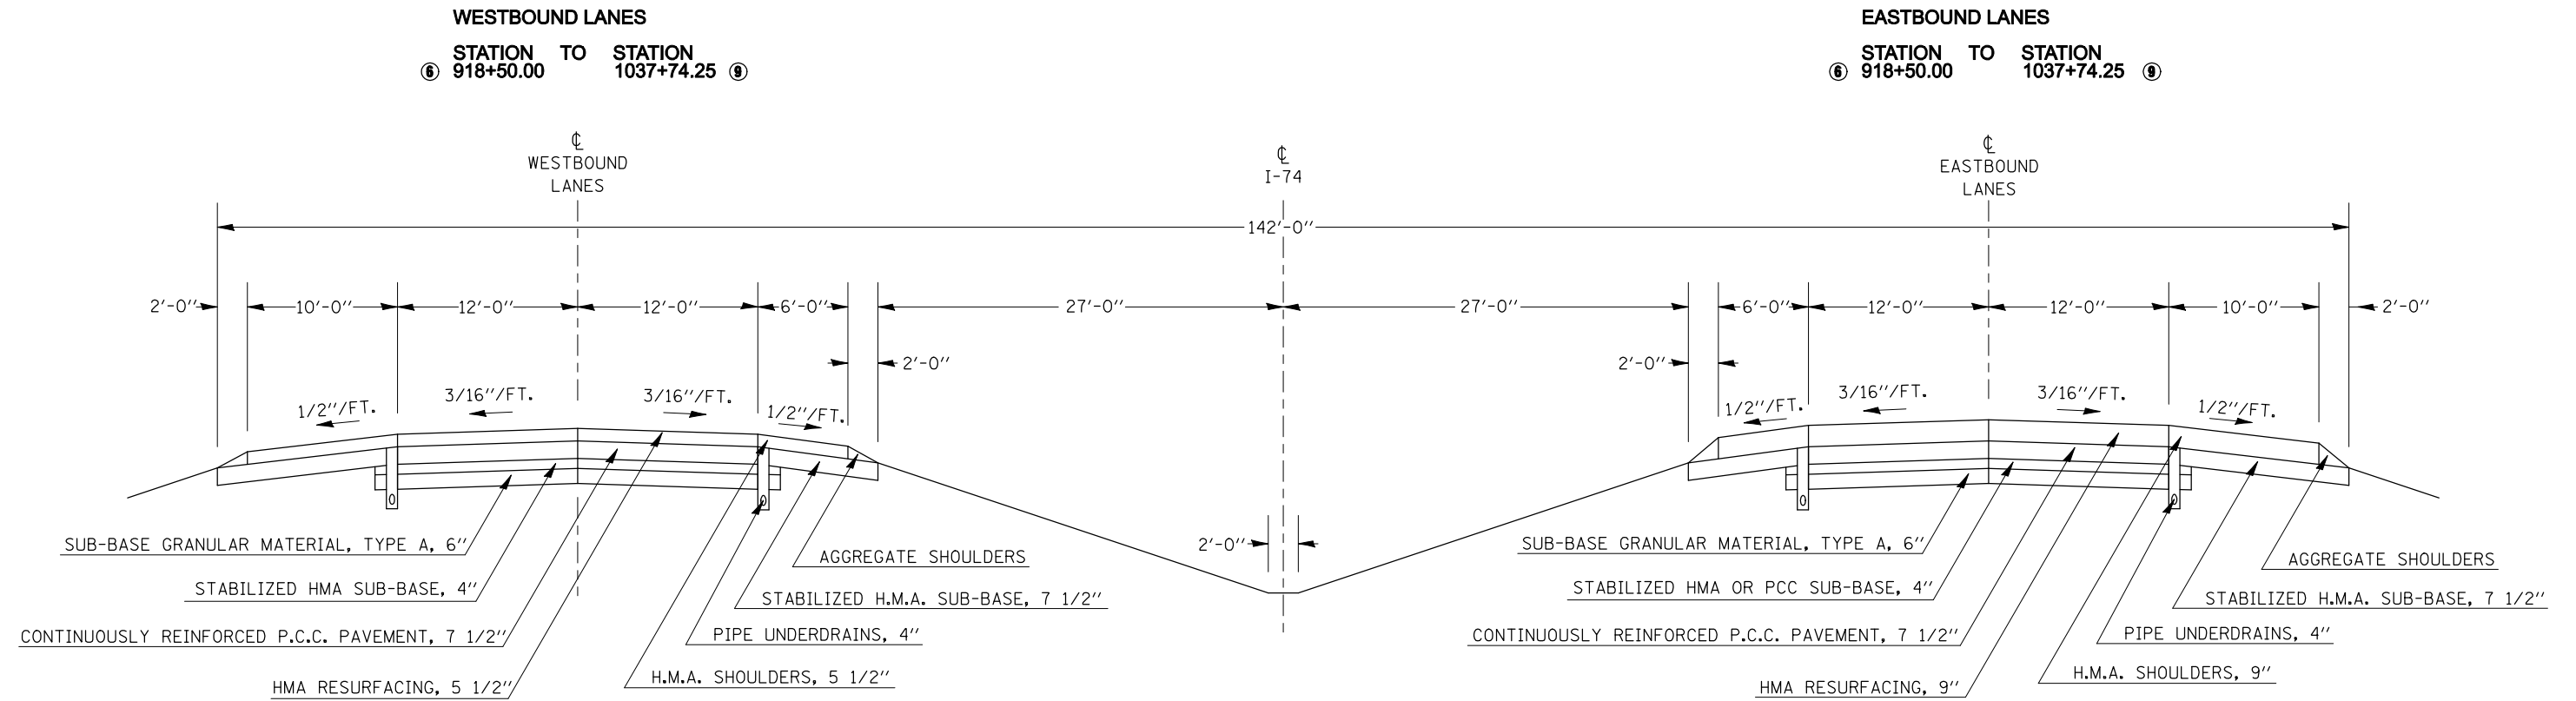

EXISTING TYPICAL CROSS SECTION ⑨

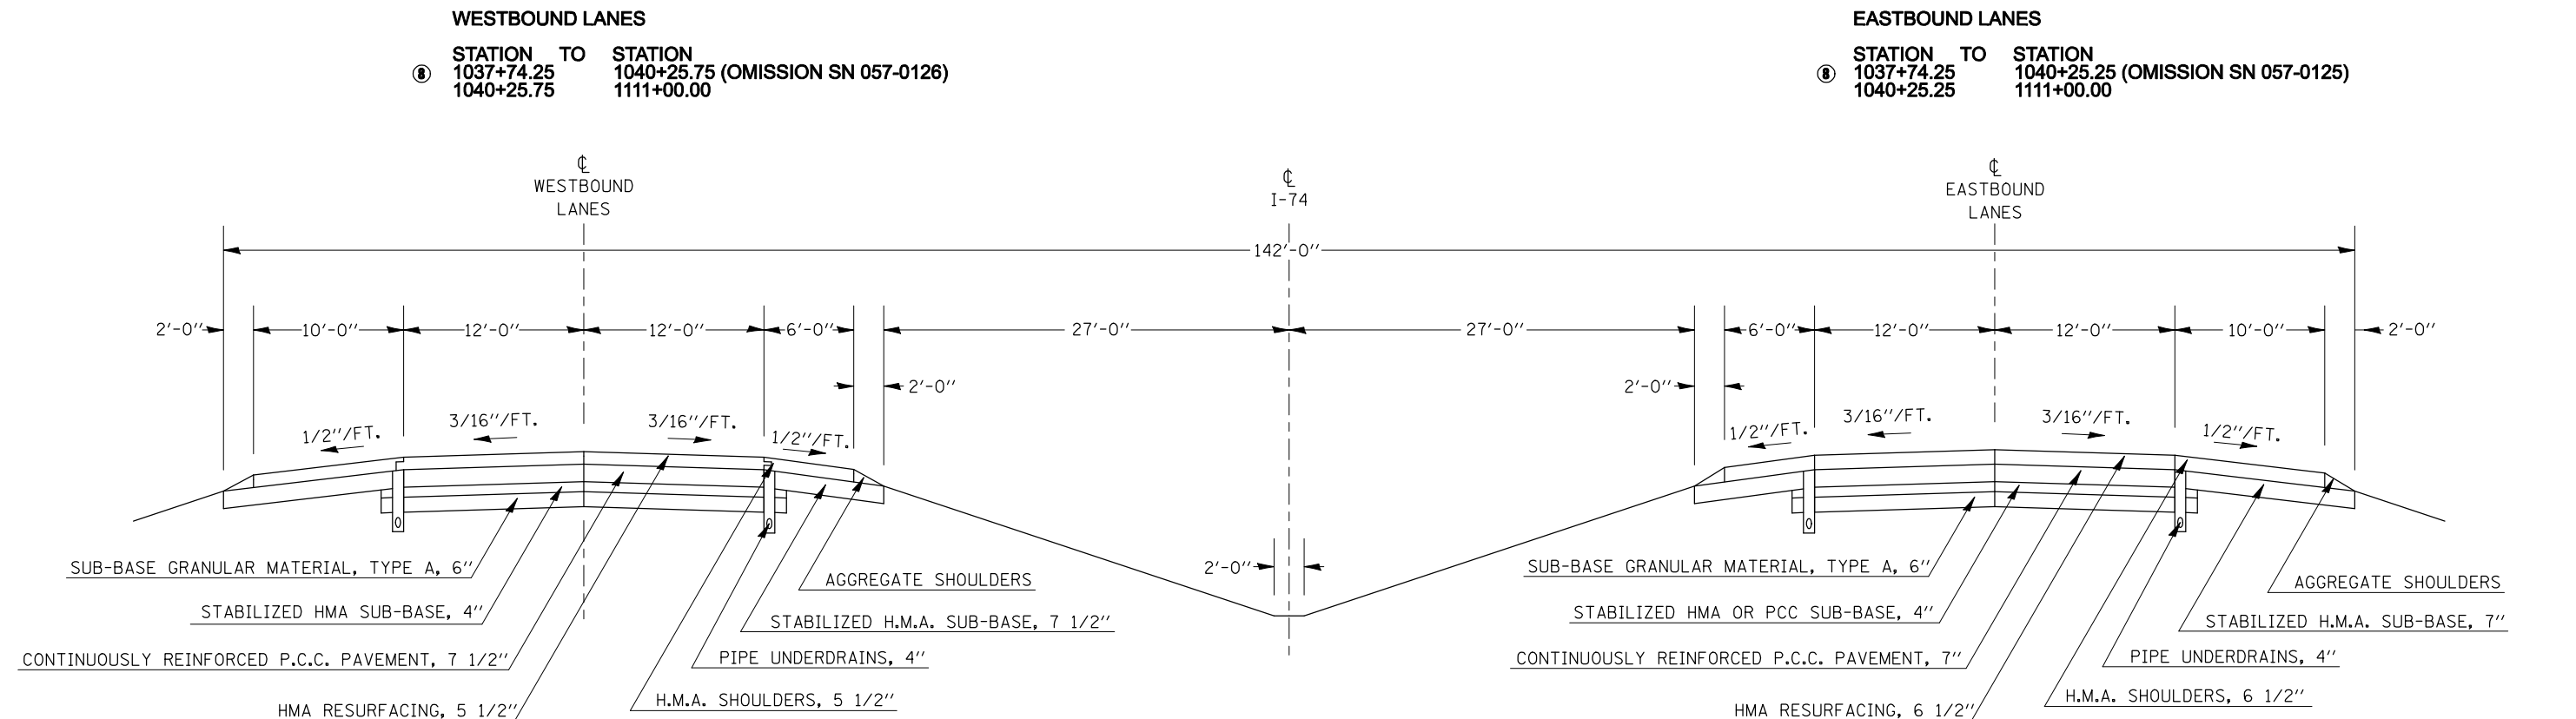

FILE NAME =	USER NAME = hoganbj	DESIGNED -	REVISED -	STATE OF ILLINOIS DEPARTMENT OF TRANSPORTATION	EXISTING TYPICAL SECTIONS				F.A.I. RTE.	SECTION	COUNTY	TOTAL SHEETS	SHEET NO.
ct:\pw\work\p\dot\hoganbj\d0158340\0570126\50-sh-typical.dgn		DRAWN -	REVISED -		74	(57-20(1),21,22)RS-3	MCLEAN	150	18				
PLOT SCALE = 100.0000' / IN.		CHECKED -	REVISED -		CONTRACT NO. 70550				ILLINOIS FED. AID PROJECT				
PLOT DATE = 10/21/2010		DATE -	REVISED -		SCALE:	SHEET NO.	OF SHEETS	STA.	TO STA.				