



DETAIL FOR I-74 MILLING AND PAVING TRANSITIONS AT 5" MILLING LOCATION

I-74 WBDL STATION TO STATION
 737+00.00 737+52.50 BEGINING OF I-74 PROJECT

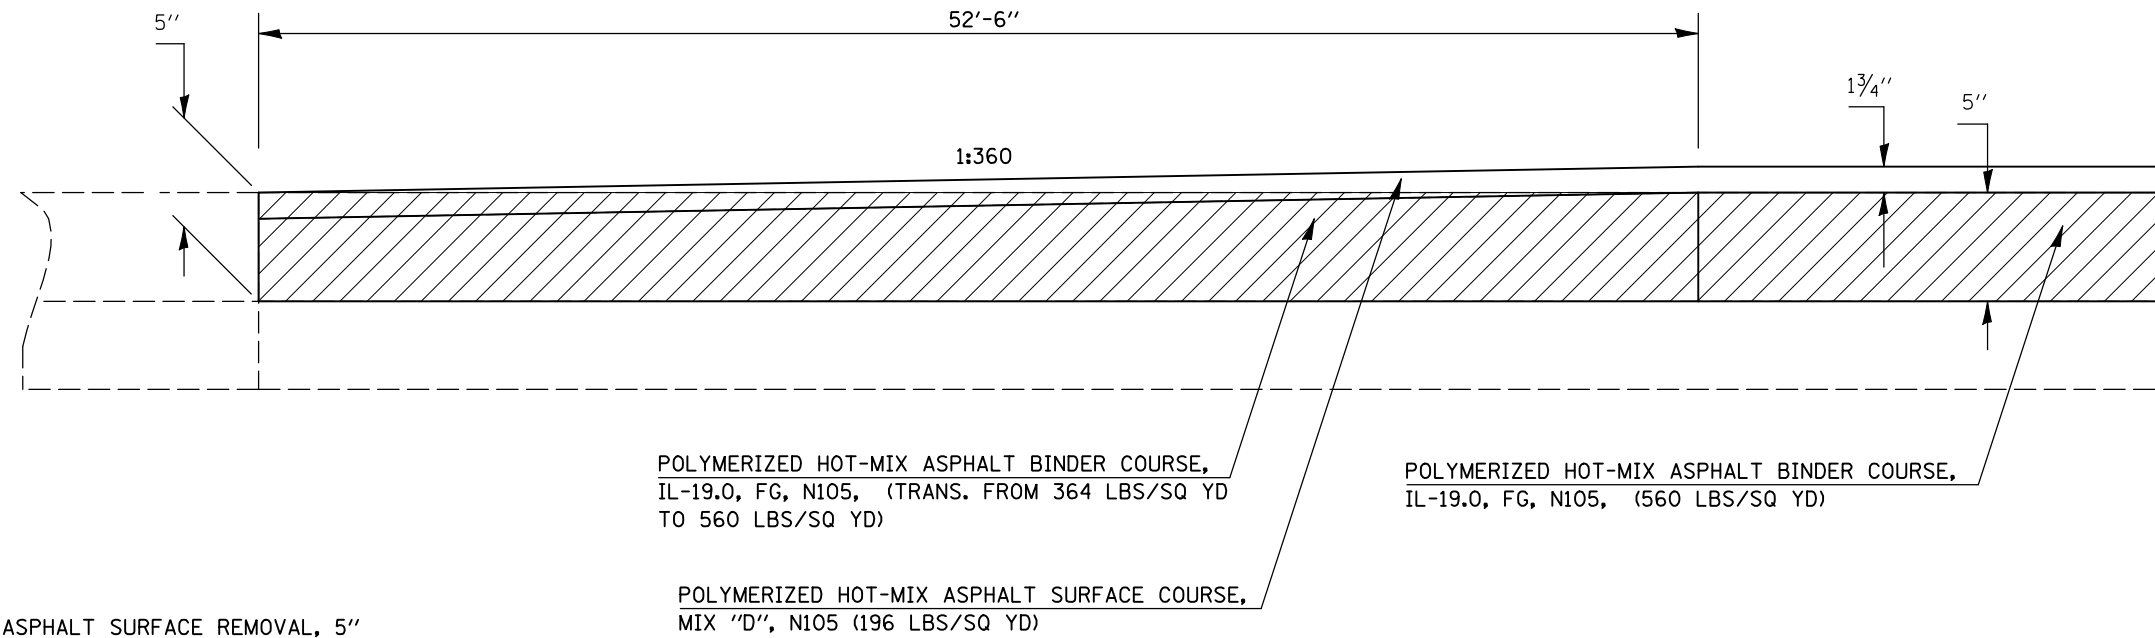

DETAIL FOR I-74 MILLING AND PAVING TRANSITIONS AT 5" TO 4 1/2" TRANSITION LOCATION

I-74 WBDL STATION TO STATION
 771+92.50 772+07.50 EXISTING PAVEMENT THICKNESS TRANSITION LOCATION

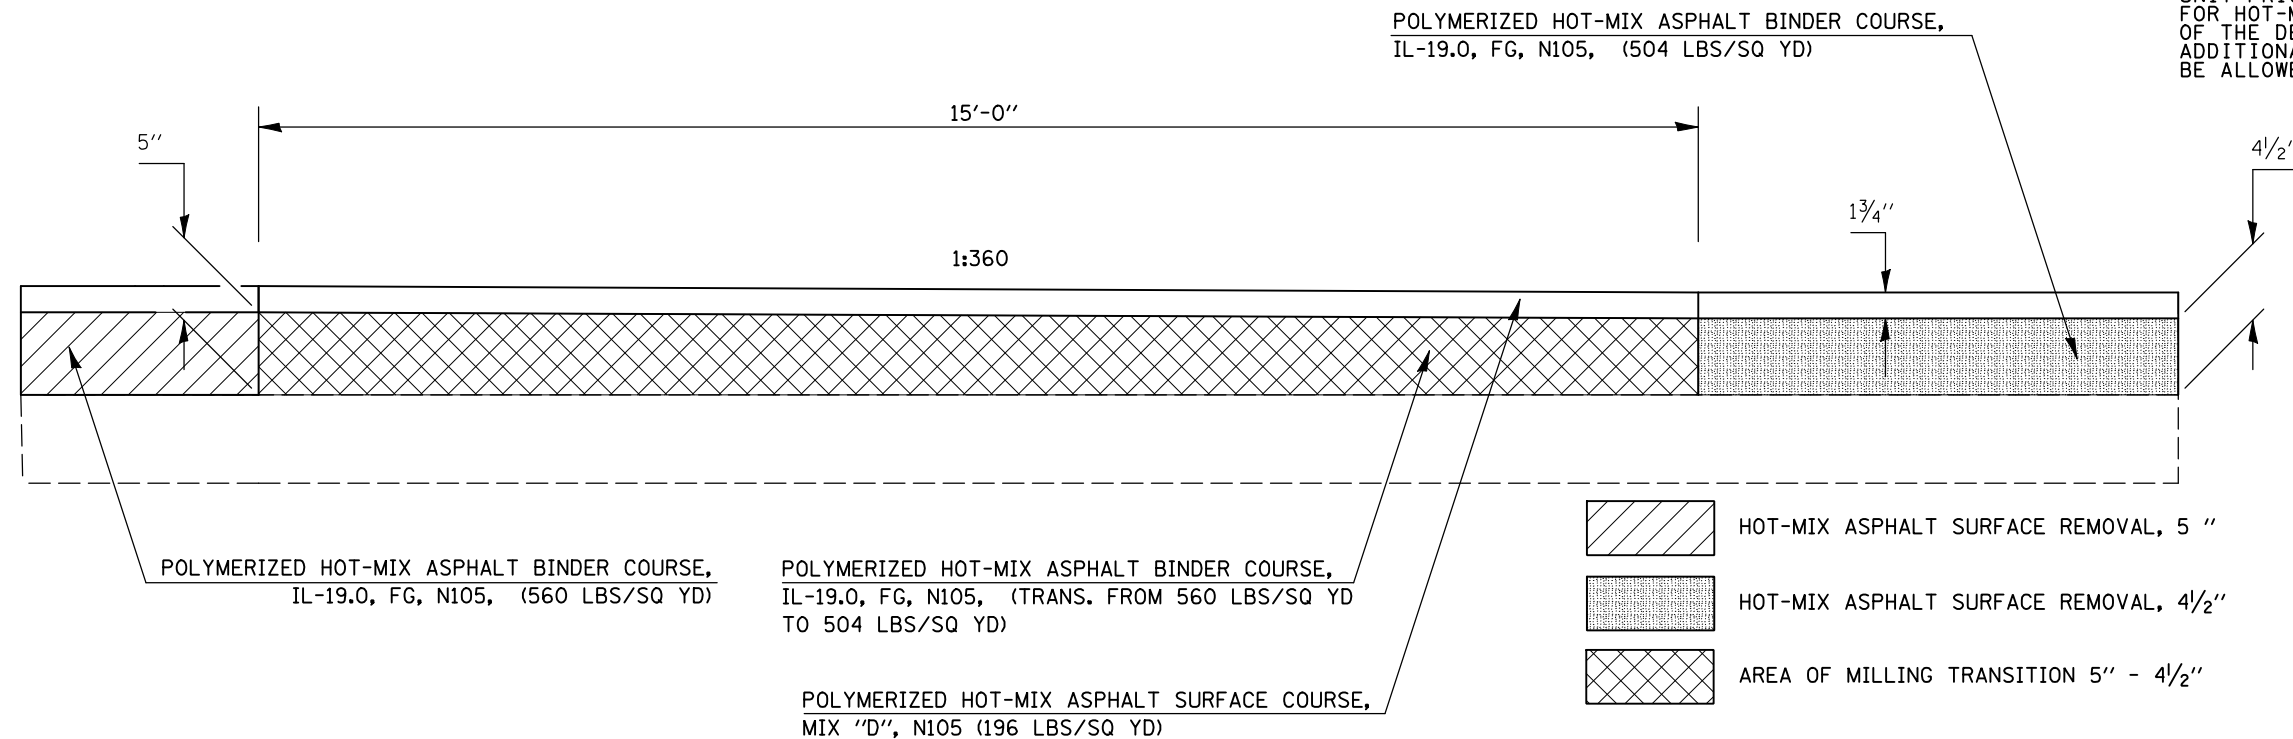

NOTE: AREA OF MILLING TRANSITION SHALL BE INCLUDED IN THE CONTRACT UNIT PRICE FOR THE VARIOUS PAY ITEMS FOR HOT-MIX ASPHALT SURFACE REMOVAL OF THE DEPTH SPECIFIED AND NO ADDITIONAL COMPENSATION SHALL BE ALLOWED.

SHEET 2 OF 10

FILE NAME =	USER NAME = hoganbj	DESIGNED - BJH	REVISED -	STATE OF ILLINOIS DEPARTMENT OF TRANSPORTATION	MILLING AND PAVING TRANSITION DETAILS	F.A.I. RTE. =	SECTION	COUNTY	TOTAL SHEETS	SHEET NO.	
ct:\pwork\pwork\hoganbj\d0158340\0570650-sht-details.dgn	DRAWN - BJH 8/30/2010	REVISED -	REVISED -			74	(57-20(1),21,22)RS-3	McLean	150	77	
PLOT SCALE = 40.0000 ' / IN.	CHECKED -	REVISED -	REVISED -			CONTRACT NO. 70550		ILLINOIS FED. AID PROJECT			
PLOT DATE = 10/21/2010	DATE -	REVISED -	REVISED -			SCALE:	SHEET NO. 2 OF 10 SHEETS	STA.	TO STA.		