



DETAIL FOR I-74 MILLING AND PAVING TRANSITIONS UNDER S.N. 057-0123 & S.N. 057-0124

	STATION	TO	STATION	
I-74 WBPL, WBPS, & WBDS	905+67.50		909+77.50	UNDER S.N. 057-0123
I-74 WBPL, WBPS, & WBDS	1005+74.50		1009+84.50	UNDER S.N. 057-0124

NOTE: AREA OF MILLING TRANSITION SHALL BE INCLUDED IN THE CONTRACT UNIT PRICE FOR THE VARIOUS PAY ITEMS FOR HOT-MIX ASPHALT SURFACE REMOVAL OF THE DEPTH SPECIFIED AND NO ADDITIONAL COMPENSATION SHALL BE ALLOWED.

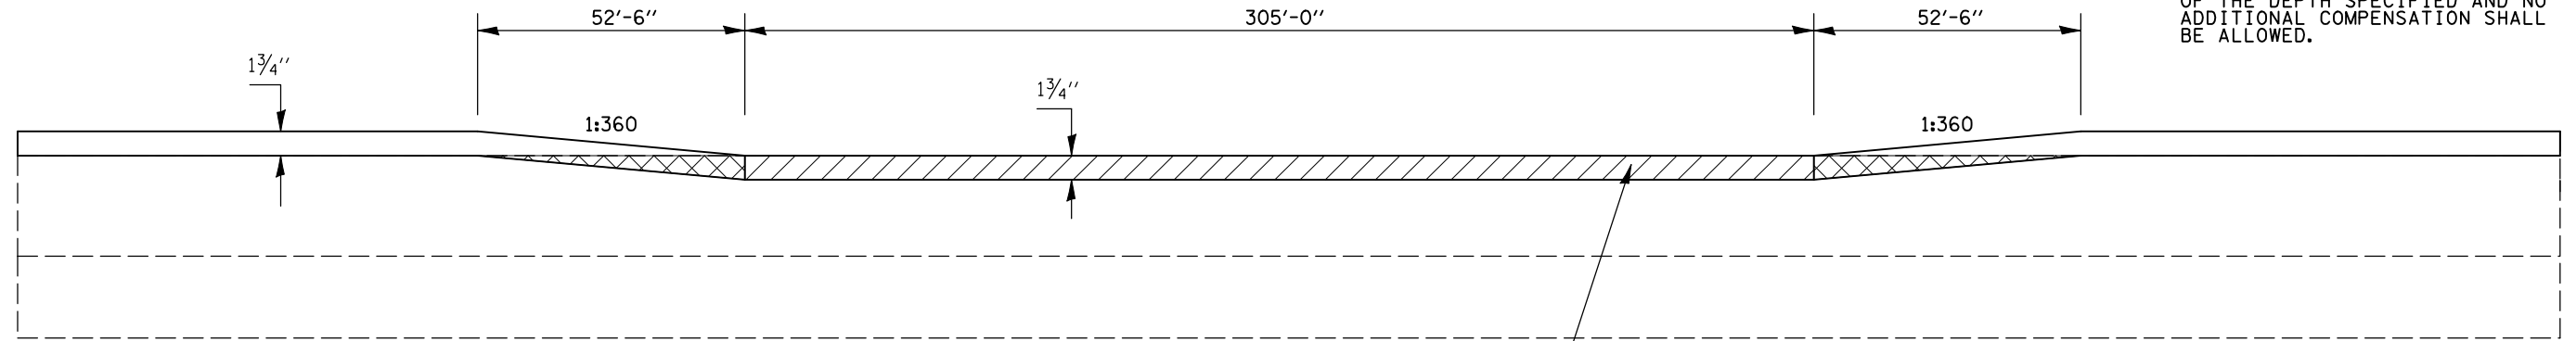

POLYMERIZED HOT-MIX ASPHALT SURFACE COURSE, MIX "D", N105 (196 LBS/SQ YD) ON MAINLINE & HOT-MIX ASPHALT SHOULDERS (196 LBS/SQ YD) ON SHOULDERS

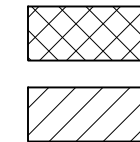


AREA OF MILLING TRANSITION VARIABLE DEPTH (PROFILE MILL) - 1 3/4"

HOT-MIX ASPHALT SURFACE REMOVAL, 1 3/4"

DETAIL FOR I-74 MILLING AND PAVING TRANSITIONS UNDER S.N. 057-0127

	STATION	TO	STATION	
I-74 WBDL	1088+30.00		1092+50.00	UNDER S.N. 057-0127

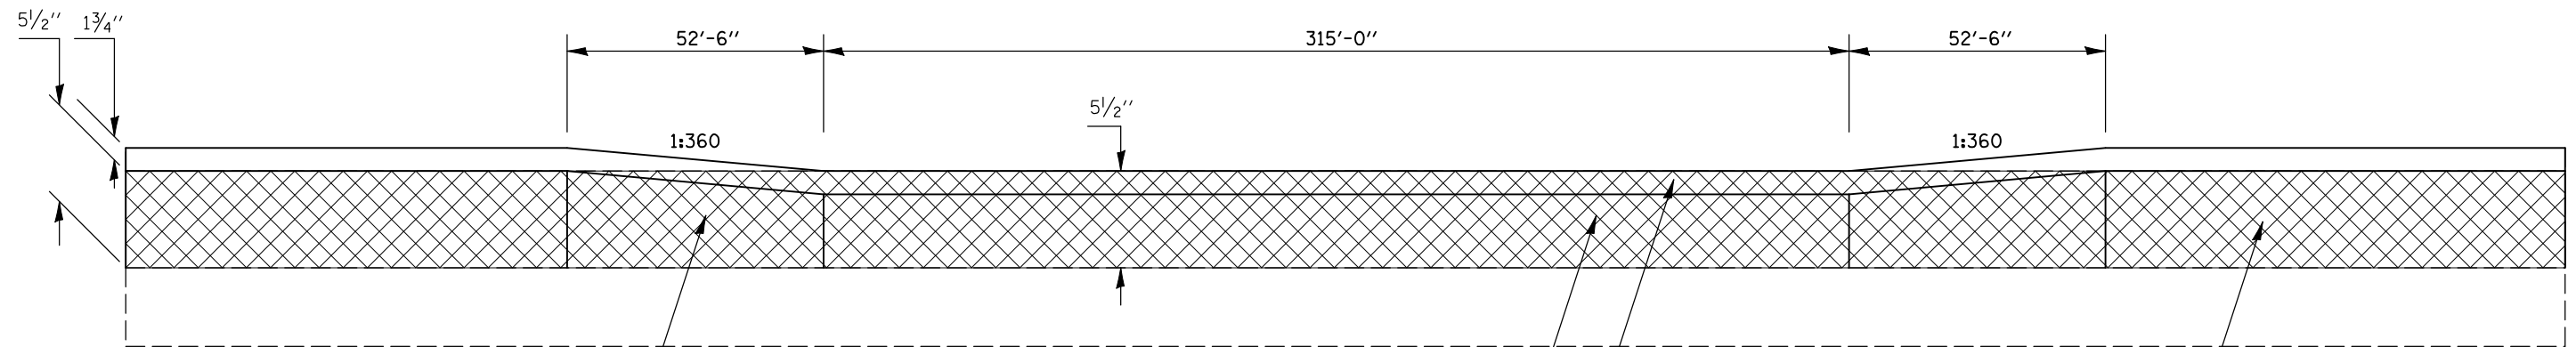

POLYMERIZED HOT-MIX ASPHALT BINDER COURSE, IL-19.0, FG, N105, (TRANS. FROM 616 LBS/SQ YD TO 420 LBS/SQ YD) (+yp.)

POLYMERIZED HOT-MIX ASPHALT BINDER COURSE, IL-19.0, FG, N105, (420 LBS/SQ YD)

POLYMERIZED HOT-MIX ASPHALT BINDER COURSE, IL-19.0, FG, N105, (616 LBS/SQ YD) (+yp.)

POLYMERIZED HOT-MIX ASPHALT SURFACE COURSE, MIX "D", N105 (196 LBS/SQ YD)



HOT-MIX ASPHALT SURFACE REMOVAL, 5 1/2"

SHEET 7 OF 10

FILE NAME =	USER NAME = hoganbj	DESIGNED - BJH	REVISED -	STATE OF ILLINOIS DEPARTMENT OF TRANSPORTATION	MILLING AND PAVING TRANSITION DETAILS	F.A.I. RTE. =	SECTION	COUNTY	TOTAL SHEETS	SHEET NO.	
	ct:\pwork\pwork\hoganbj\d0158340\0570127\50-sht-details.dgn	DRAWN - BJH 8/30/2010	REVISED -			74	(57-20(1),21,22)RS-3	McLean	150	82	
	PLOT SCALE = 40.0000 ' / IN.	CHECKED -	REVISED -			SCALE: SHEET NO. 7 OF 10 SHEETS STA. TO STA.		CONTRACT NO. 70550		ILLINOIS FED. AID PROJECT	
	PLOT DATE = 10/21/2010	DATE -	REVISED -								