


DATE	
BY	
SURVEYED	
PLOTTED	
TEMPLATE	
AREAS	
CHECKED	
FINAL SURVEY	
NOTE BOOK	
NO.	

DATE	
BY	
SURVEYED	
PLOTTED	
TEMPLATE	
AREAS	
CHECKED	
ORIGINAL SURVEY	
NOTE BOOK	
NO.	

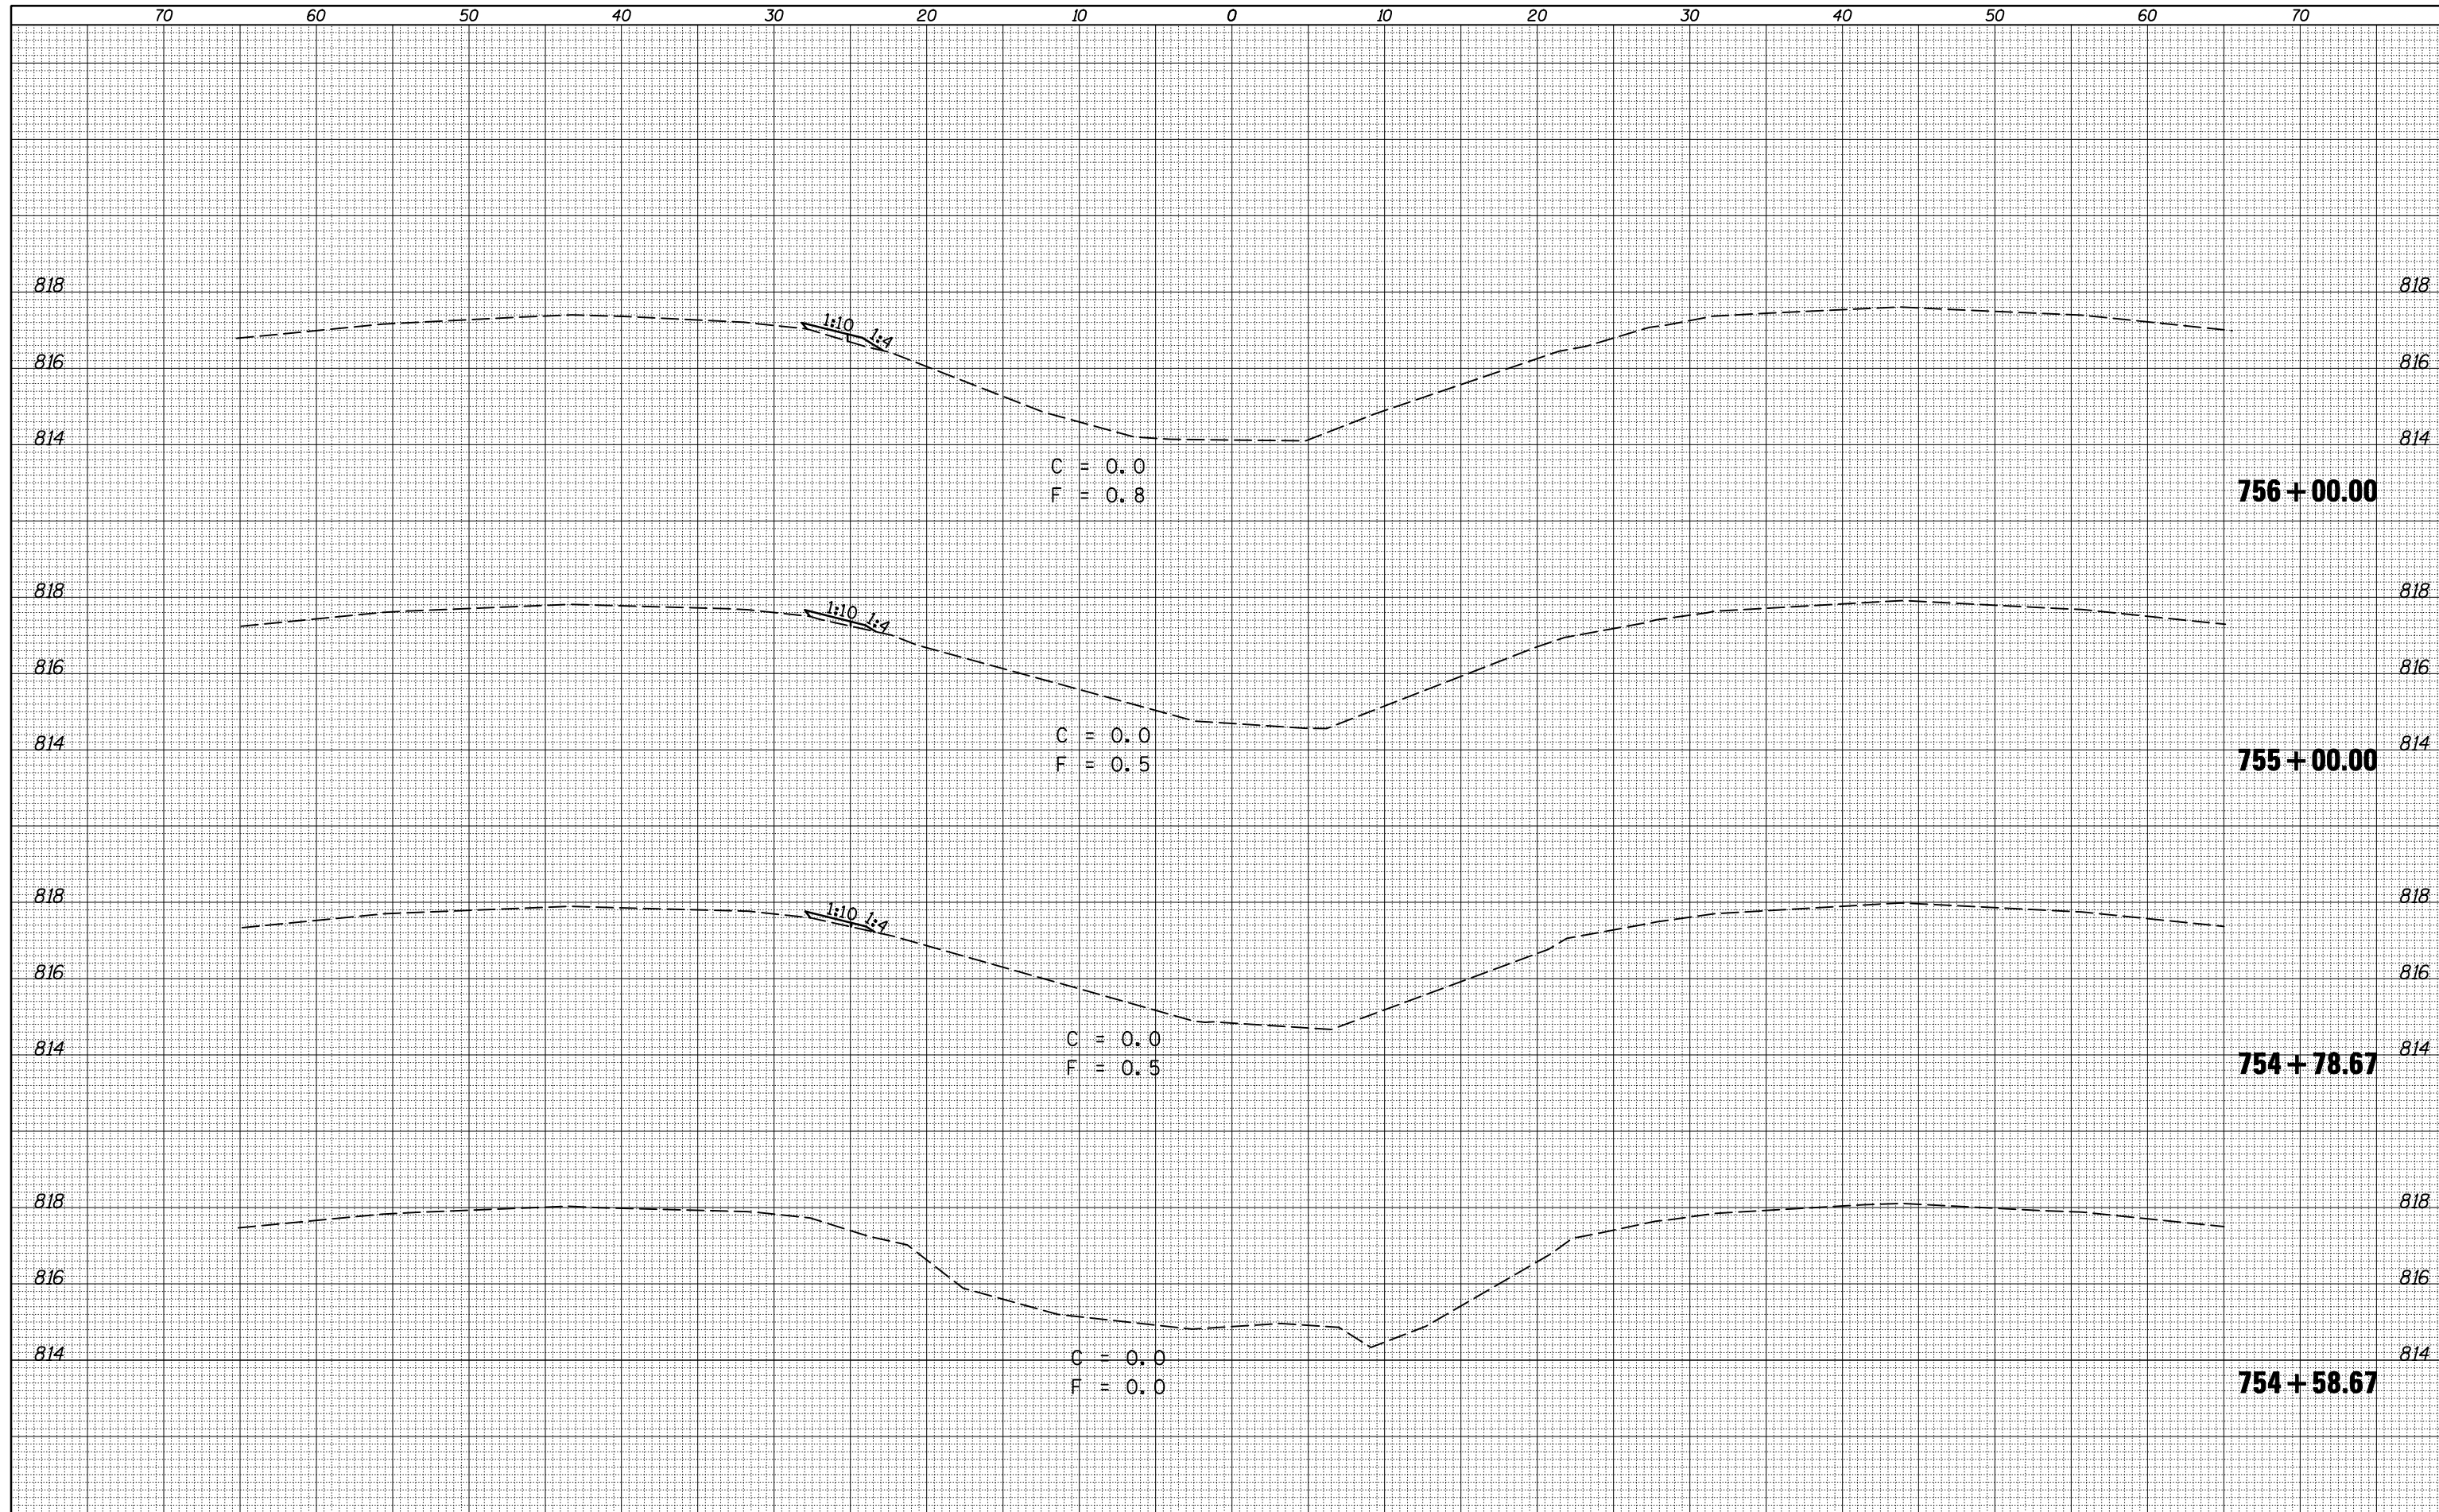

FILE NAME = c:\pwwork\pwwork\hoganbj\d0239502\0570550-sh-XS-GR.754+58.dgn

USER NAME = hoganbj
 DESIGNED - BJM
 DRAWN -
 CHECKED -
 DATE - 09/14/10

REVISED -
 REVISED -
 REVISED -
 REVISED -

**STATE OF ILLINOIS
 DEPARTMENT OF TRANSPORTATION**

**W.B. INSIDE SHOULDER EARTHWORK
 FOR GUARDRAIL PLACEMENT**

SCALE: SHEET NO. 1 OF 2 SHEETS STA. 754+58.67 TO STA. 756+00.00

F.A.I. RTE.	SECTION	COUNTY	TOTAL SHEETS	SHEET NO.
74	(57-20(1),21,22)RS-3	McLean	150	102
CONTRACT NO. 70550			ILLINOIS FED. AID PROJECT	