


DATE	
BY	
FINAL SURVEY NO.	
SURVEYED PLOTTED	
TEMPLATE AREAS CHECKED	
NOTE BOOK AREAS CHECKED	

DATE	
BY	
ORIGINAL SURVEY NO.	
SURVEYED PLOTTED	
TEMPLATE AREAS CHECKED	
NOTE BOOK AREAS CHECKED	

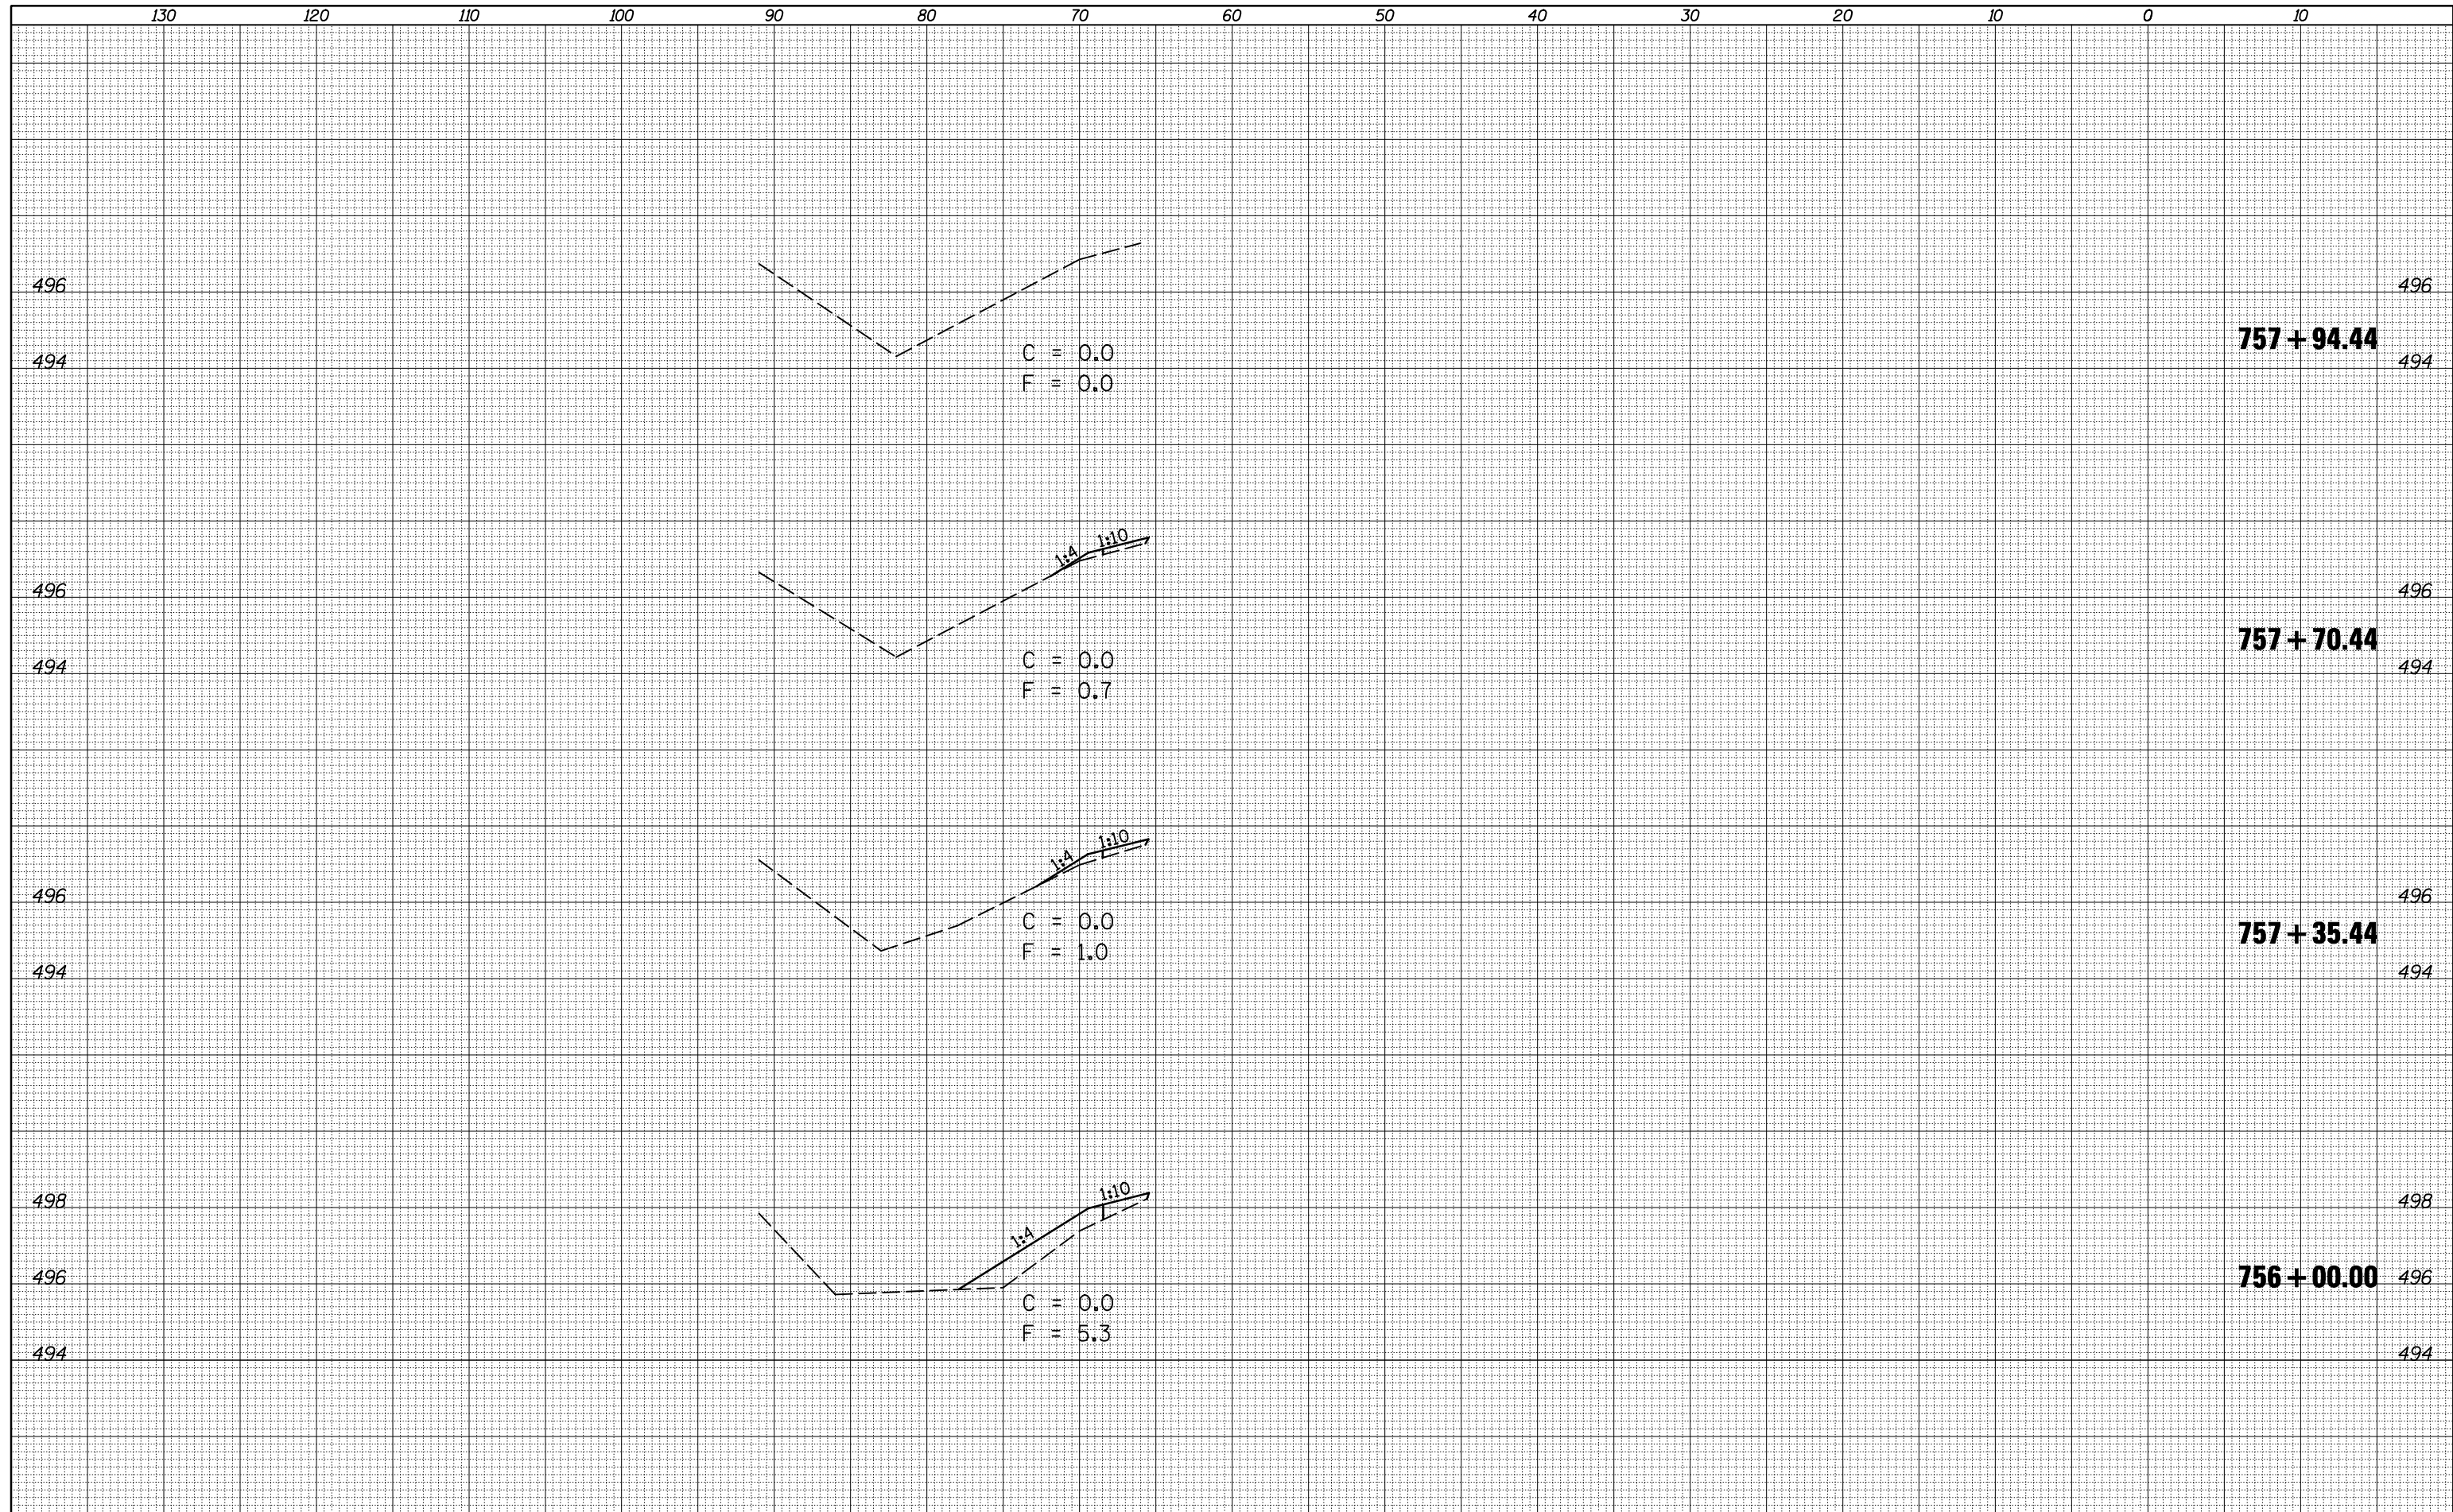

FILE NAME = c:\pwwork\pwwork\hoganbj\d0239502\0570550-sh-XS-GR-756+00.dgn

USER NAME = hoganbj  
 DESIGNED - BJM  
 DRAWN -  
 CHECKED -  
 DATE - 09/10/10

REVISÉD -  
 REVISÉD -  
 REVISÉD -  
 REVISÉD -

**STATE OF ILLINOIS  
 DEPARTMENT OF TRANSPORTATION**

**W.B. OUTSIDE SHOULDER EARTHWORK  
 FOR GUARDRAIL PLACEMENT**

SCALE: SHEET NO. 1 OF 1 SHEETS STA. 756+00.00 TO STA. 757+94.44

F.A.I. RTE.	SECTION	COUNTY	TOTAL SHEETS	SHEET NO.
74	(57-20(1)21,22)RS-3	McLean	150	104
CONTRACT NO. 70550			ILLINOIS FED. AID PROJECT	