


BY	DATE

ORIGINAL SURVEY	SURVEYED PLOTTED	DATE
NOTE BOOK	TEMPLATE	
NO.	AREAS CHECKED	

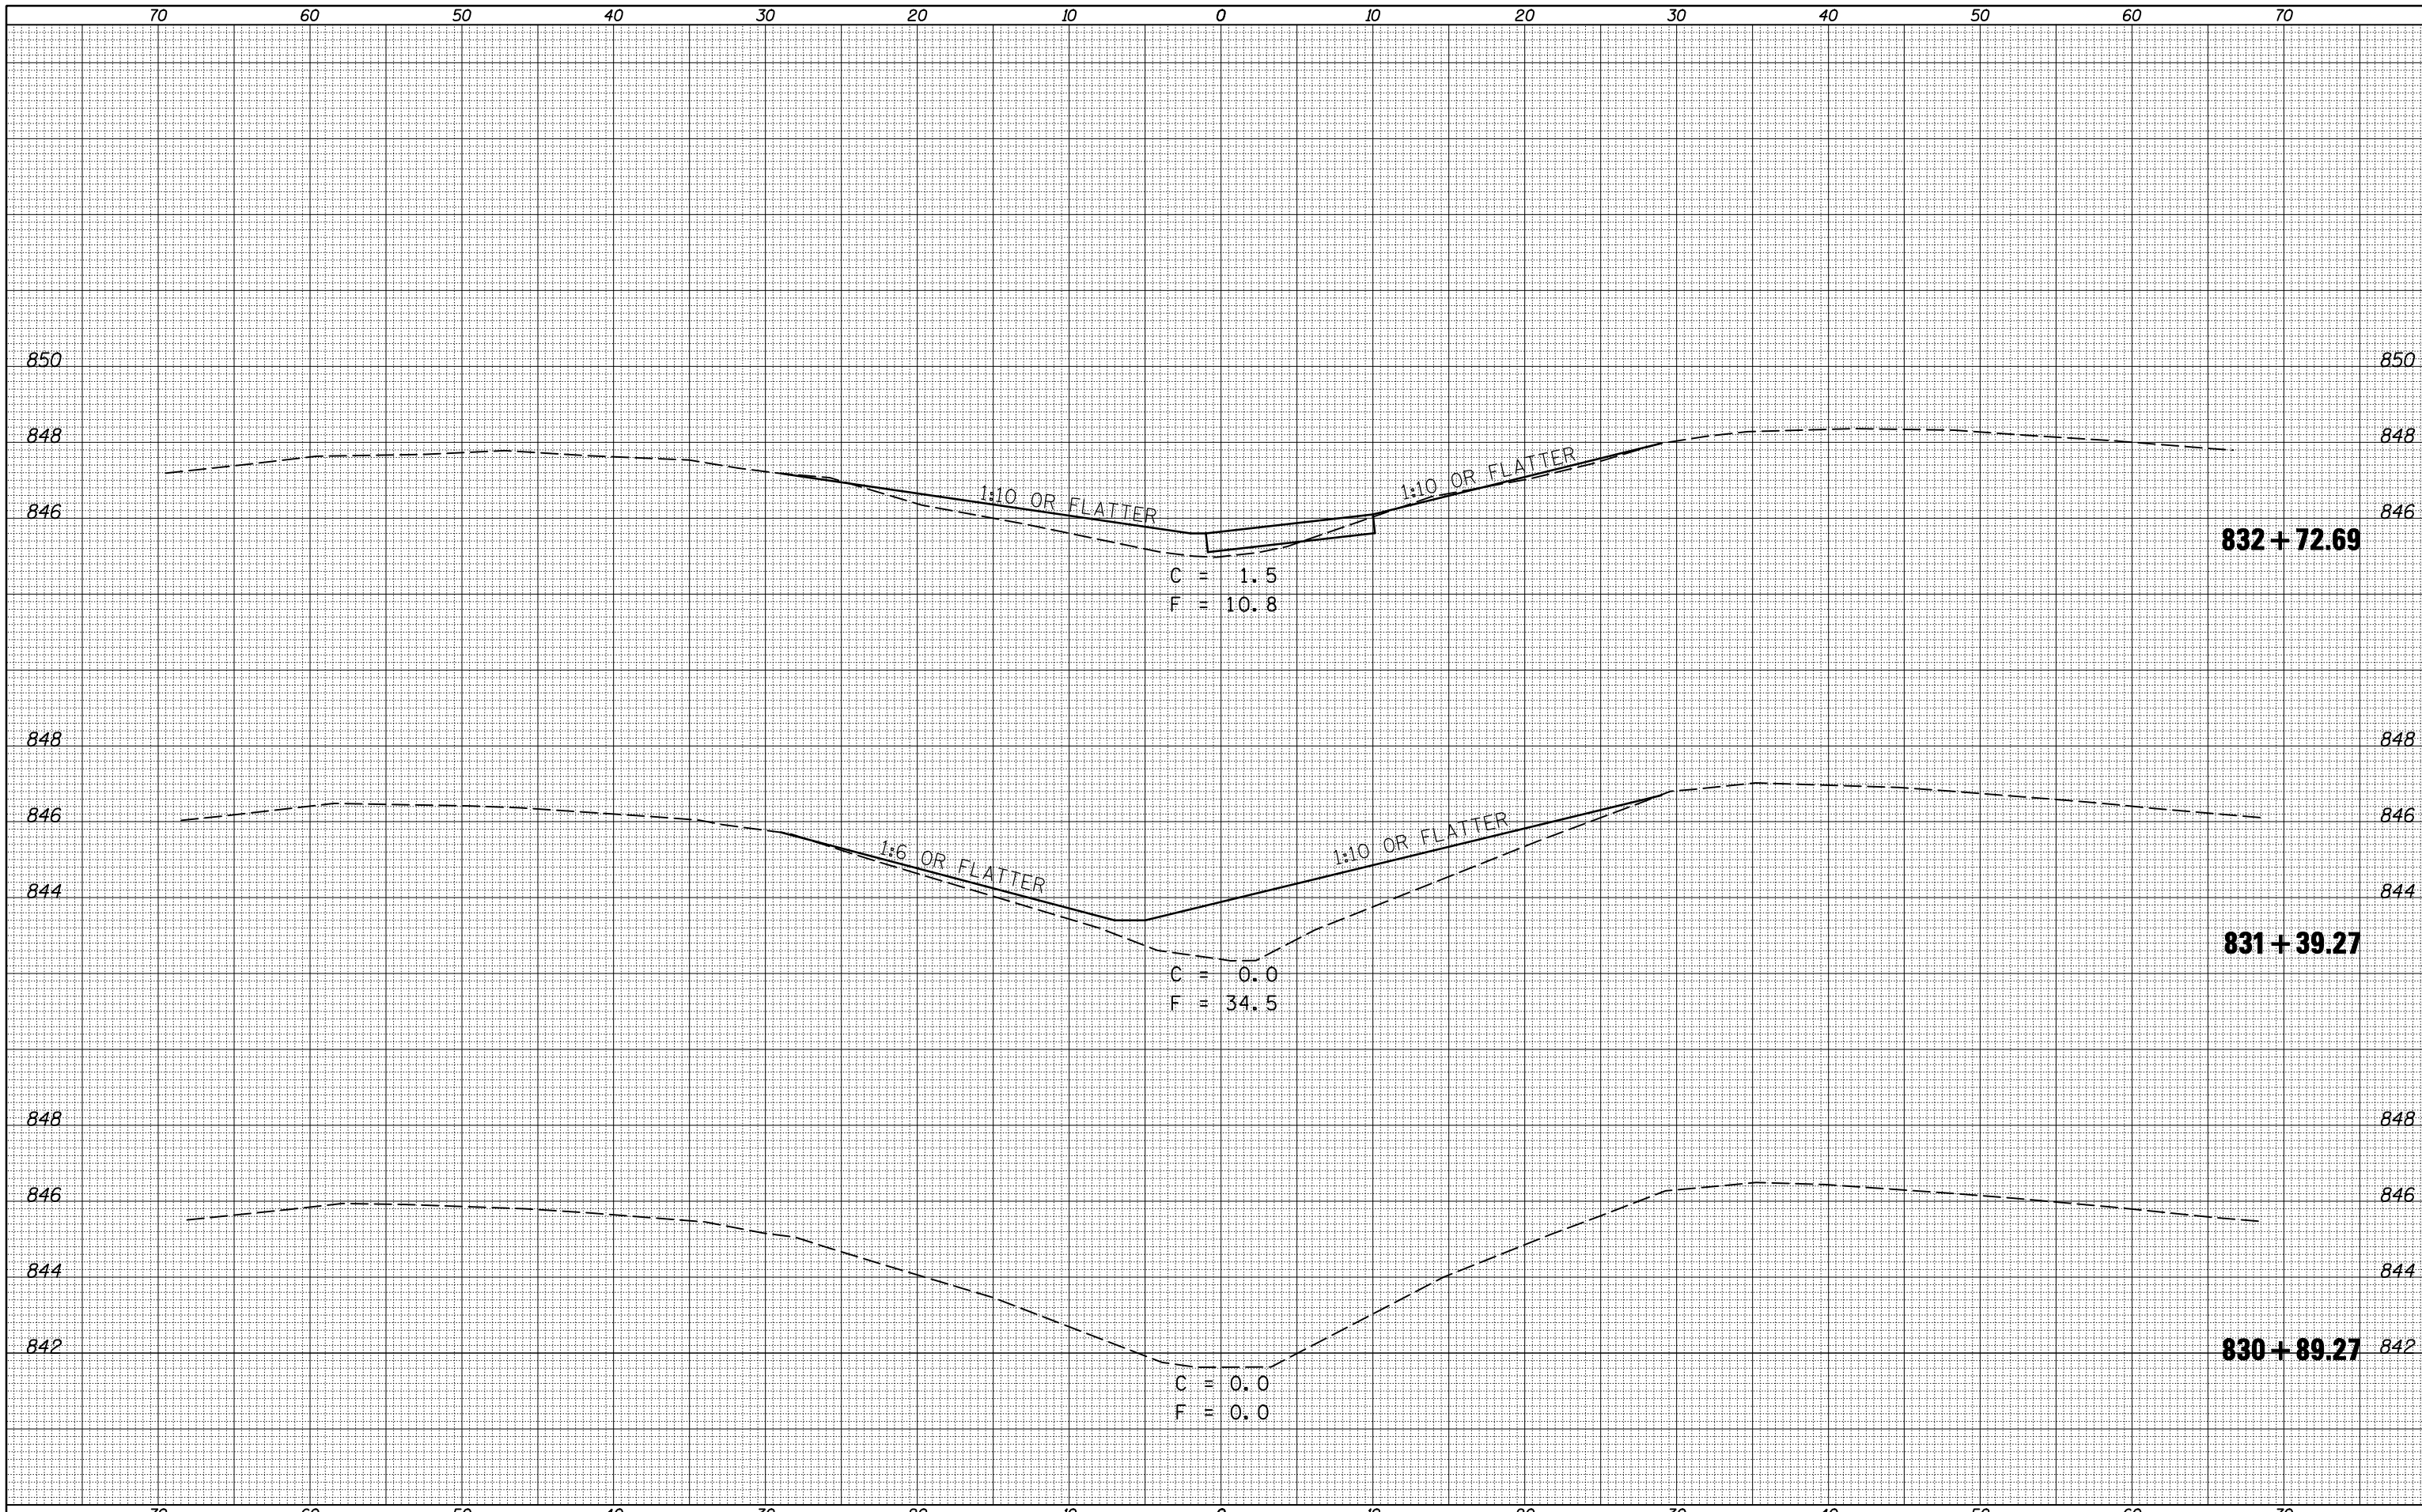

FILE NAME =  
 c:\pwwork\pwwork\hoganbj\d0239505\0570550-sh...xs.0122.dgn

USER NAME = hoganbj  
 PLOT SCALE = 10.0000 ' / IN.  
 PLOT DATE = 10/21/2010

DESIGNED - BJM  
 DRAWN -  
 CHECKED -  
 DATE - 09/10/10

REVISED -  
 REVISED -  
 REVISED -  
 REVISED -

**STATE OF ILLINOIS  
 DEPARTMENT OF TRANSPORTATION**

**EARTHWORK FOR ATTENUATOR BASES AT MEDIAN PIERS  
 S.N. 057-0122**

SCALE: SHEET NO. 1 OF 3 SHEETS STA. 830+89.27 TO STA. 832+72.69

F.A.I. RTE.	SECTION	COUNTY	TOTAL SHEETS	SHEET NO.
74	(57-20(1),21,22)RS-3	McLean	150	105
CONTRACT NO.			70550	
ILLINOIS FED. AID PROJECT				