


BY	DATE
FINAL SURVEY	SURVEYED
NOTE BOOK	PLOTTED
NO.	TEMPLATE
	AREAS CHECKED

BY	DATE
ORIGINAL SURVEY	SURVEYED
NOTE BOOK	PLOTTED
NO.	TEMPLATE
	AREAS CHECKED

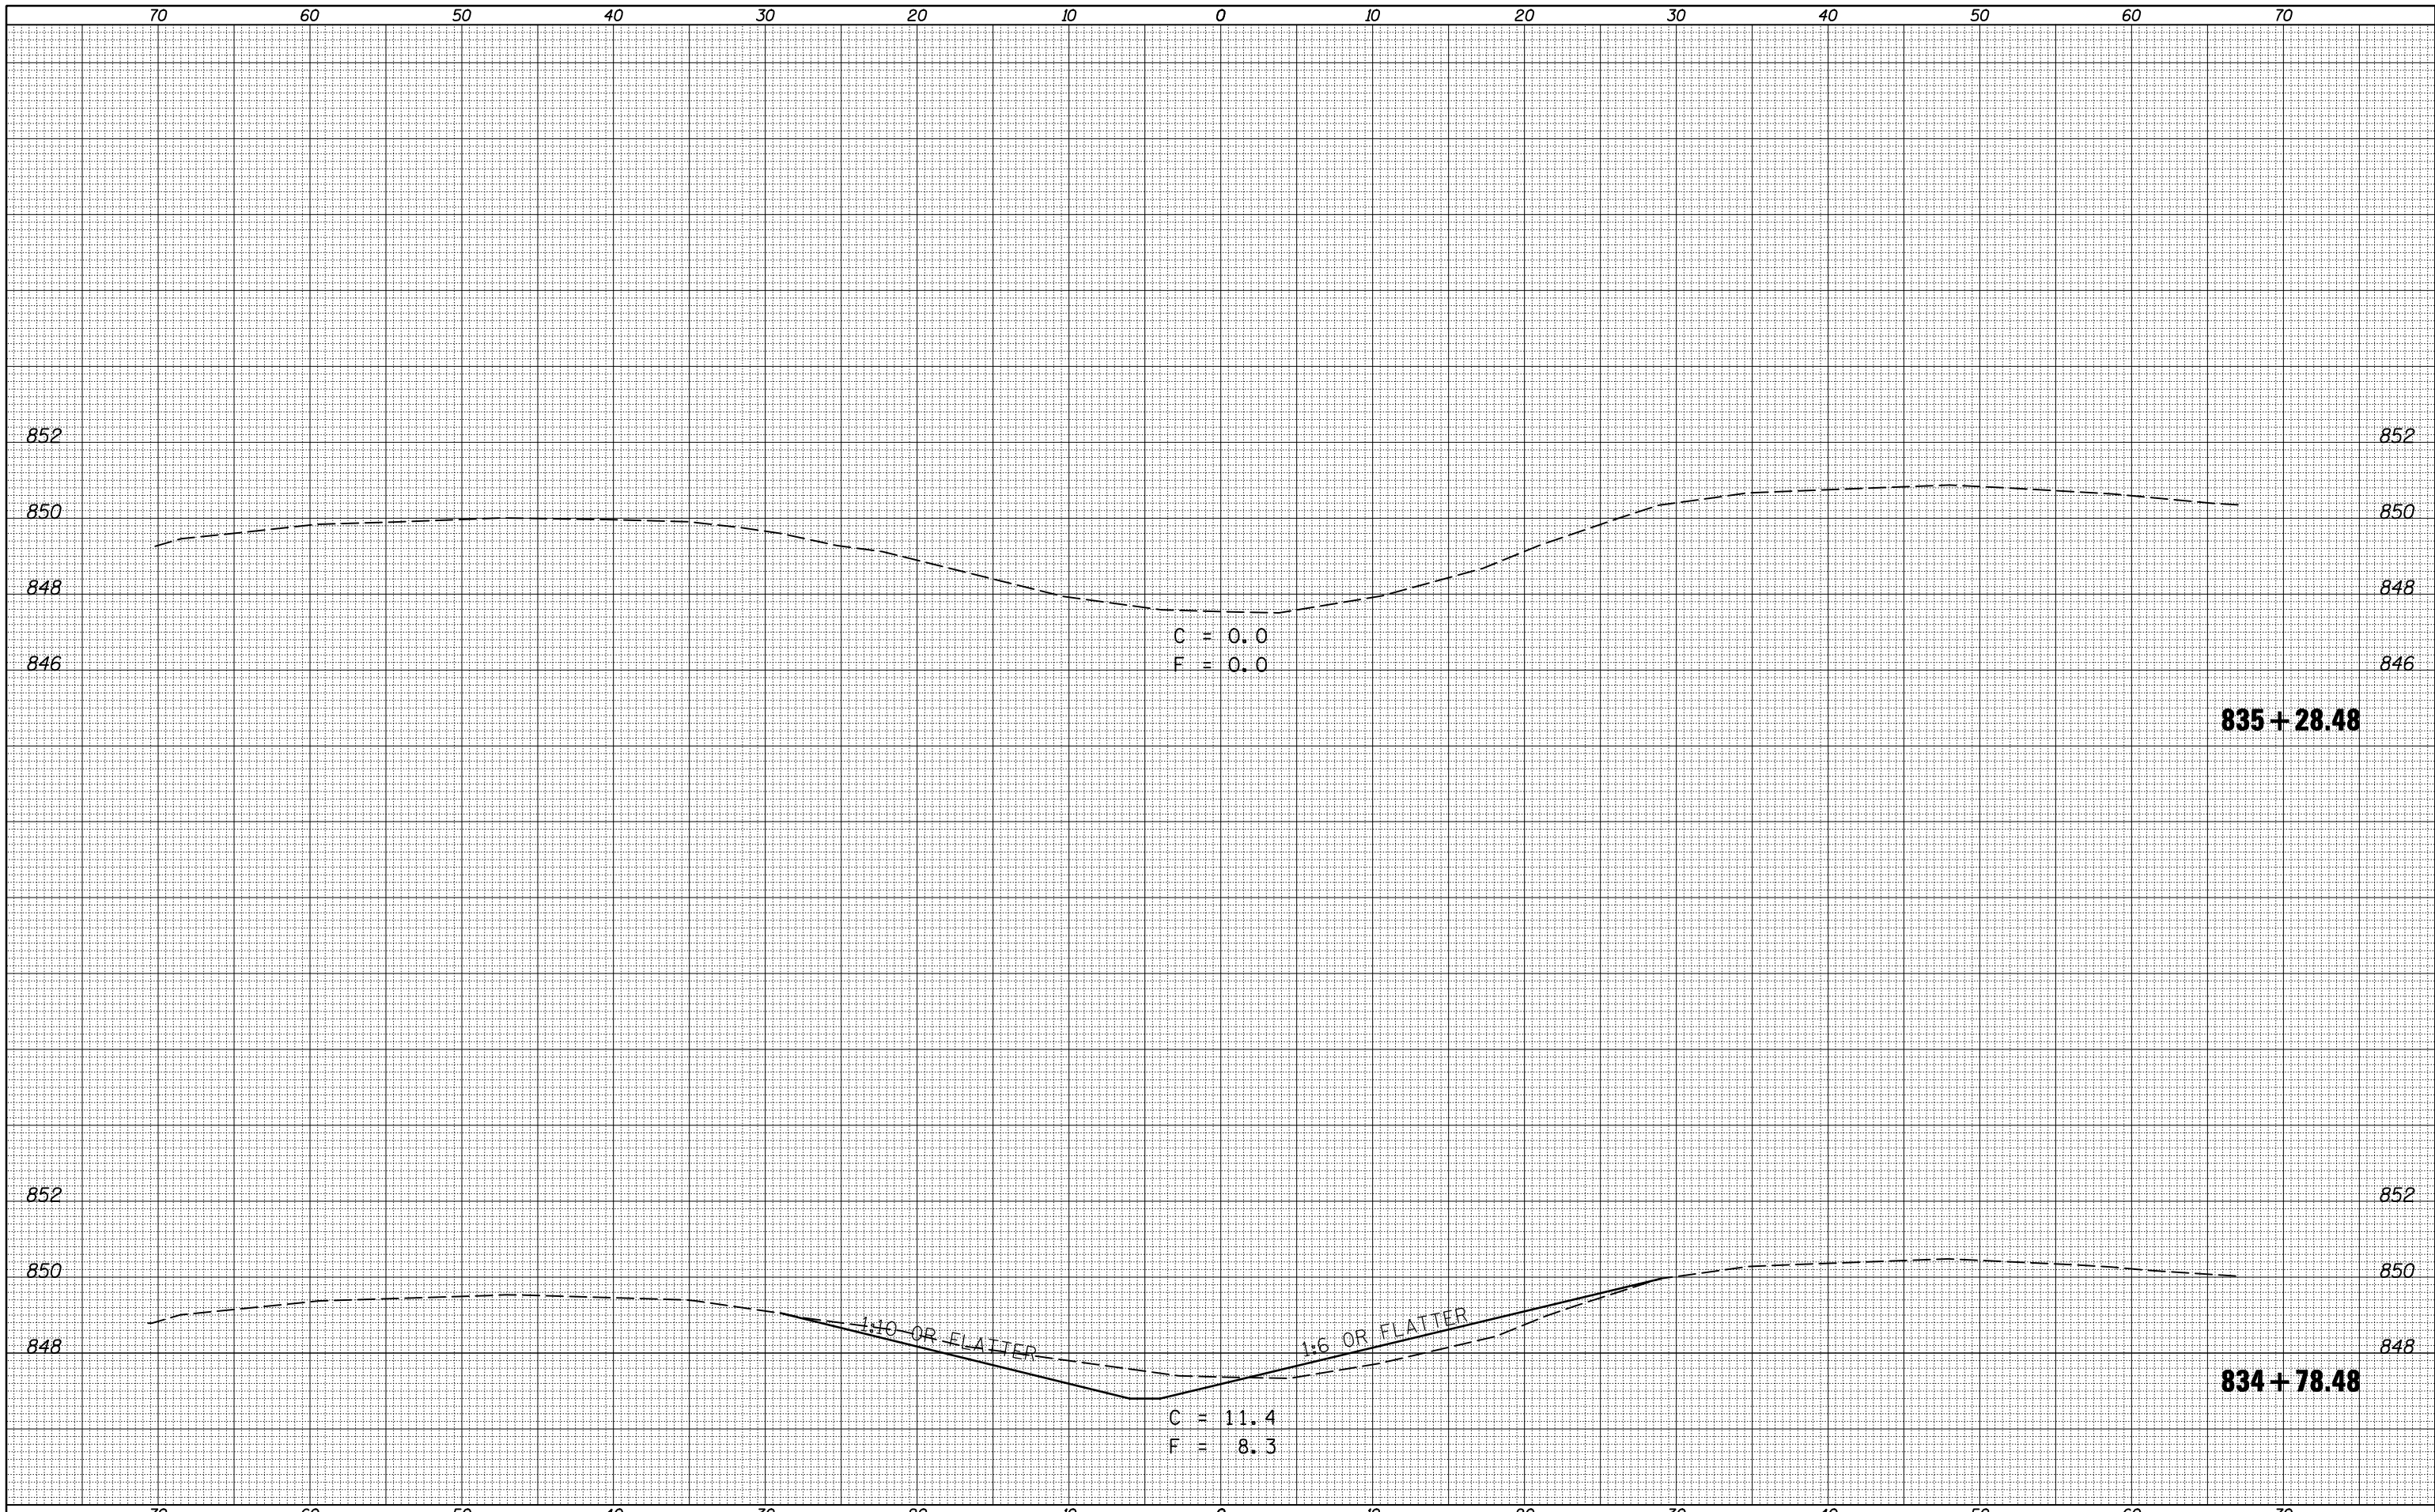

FILE NAME =
 c:\pwwork\pwwork\hoganbj\d0239505\0570550-sh-x.s.0122.dgn

USER NAME = hoganbj
 DESIGNED - BJM
 DRAWN -
 CHECKED -
 DATE - 09/10/10

REVISÉD -
 REVISÉD -
 REVISÉD -
 REVISÉD -

**STATE OF ILLINOIS
 DEPARTMENT OF TRANSPORTATION**

**EARTHWORK FOR ATTENUATOR BASES AT MEDIAN PIERS
 S.N. 057-0122**

SCALE: SHEET NO. 3 OF 3 SHEETS STA. 834+78.48 TO STA. 835+28.48

F.A.I. RTE.	SECTION	COUNTY	TOTAL SHEETS	SHEET NO.
74	(57-20(1),21,22)RS-3	McLean	150	107
CONTRACT NO. 70550			ILLINOIS FED. AID PROJECT	