


DATE	
BY	
SURVEYED	
PLOTTED	
TEMPLATE	
NOTE BOOK	
AREAS CHECKED	
NO.	

DATE	
BY	
SURVEYED	
PLOTTED	
TEMPLATE	
NOTE BOOK	
AREAS CHECKED	
NO.	

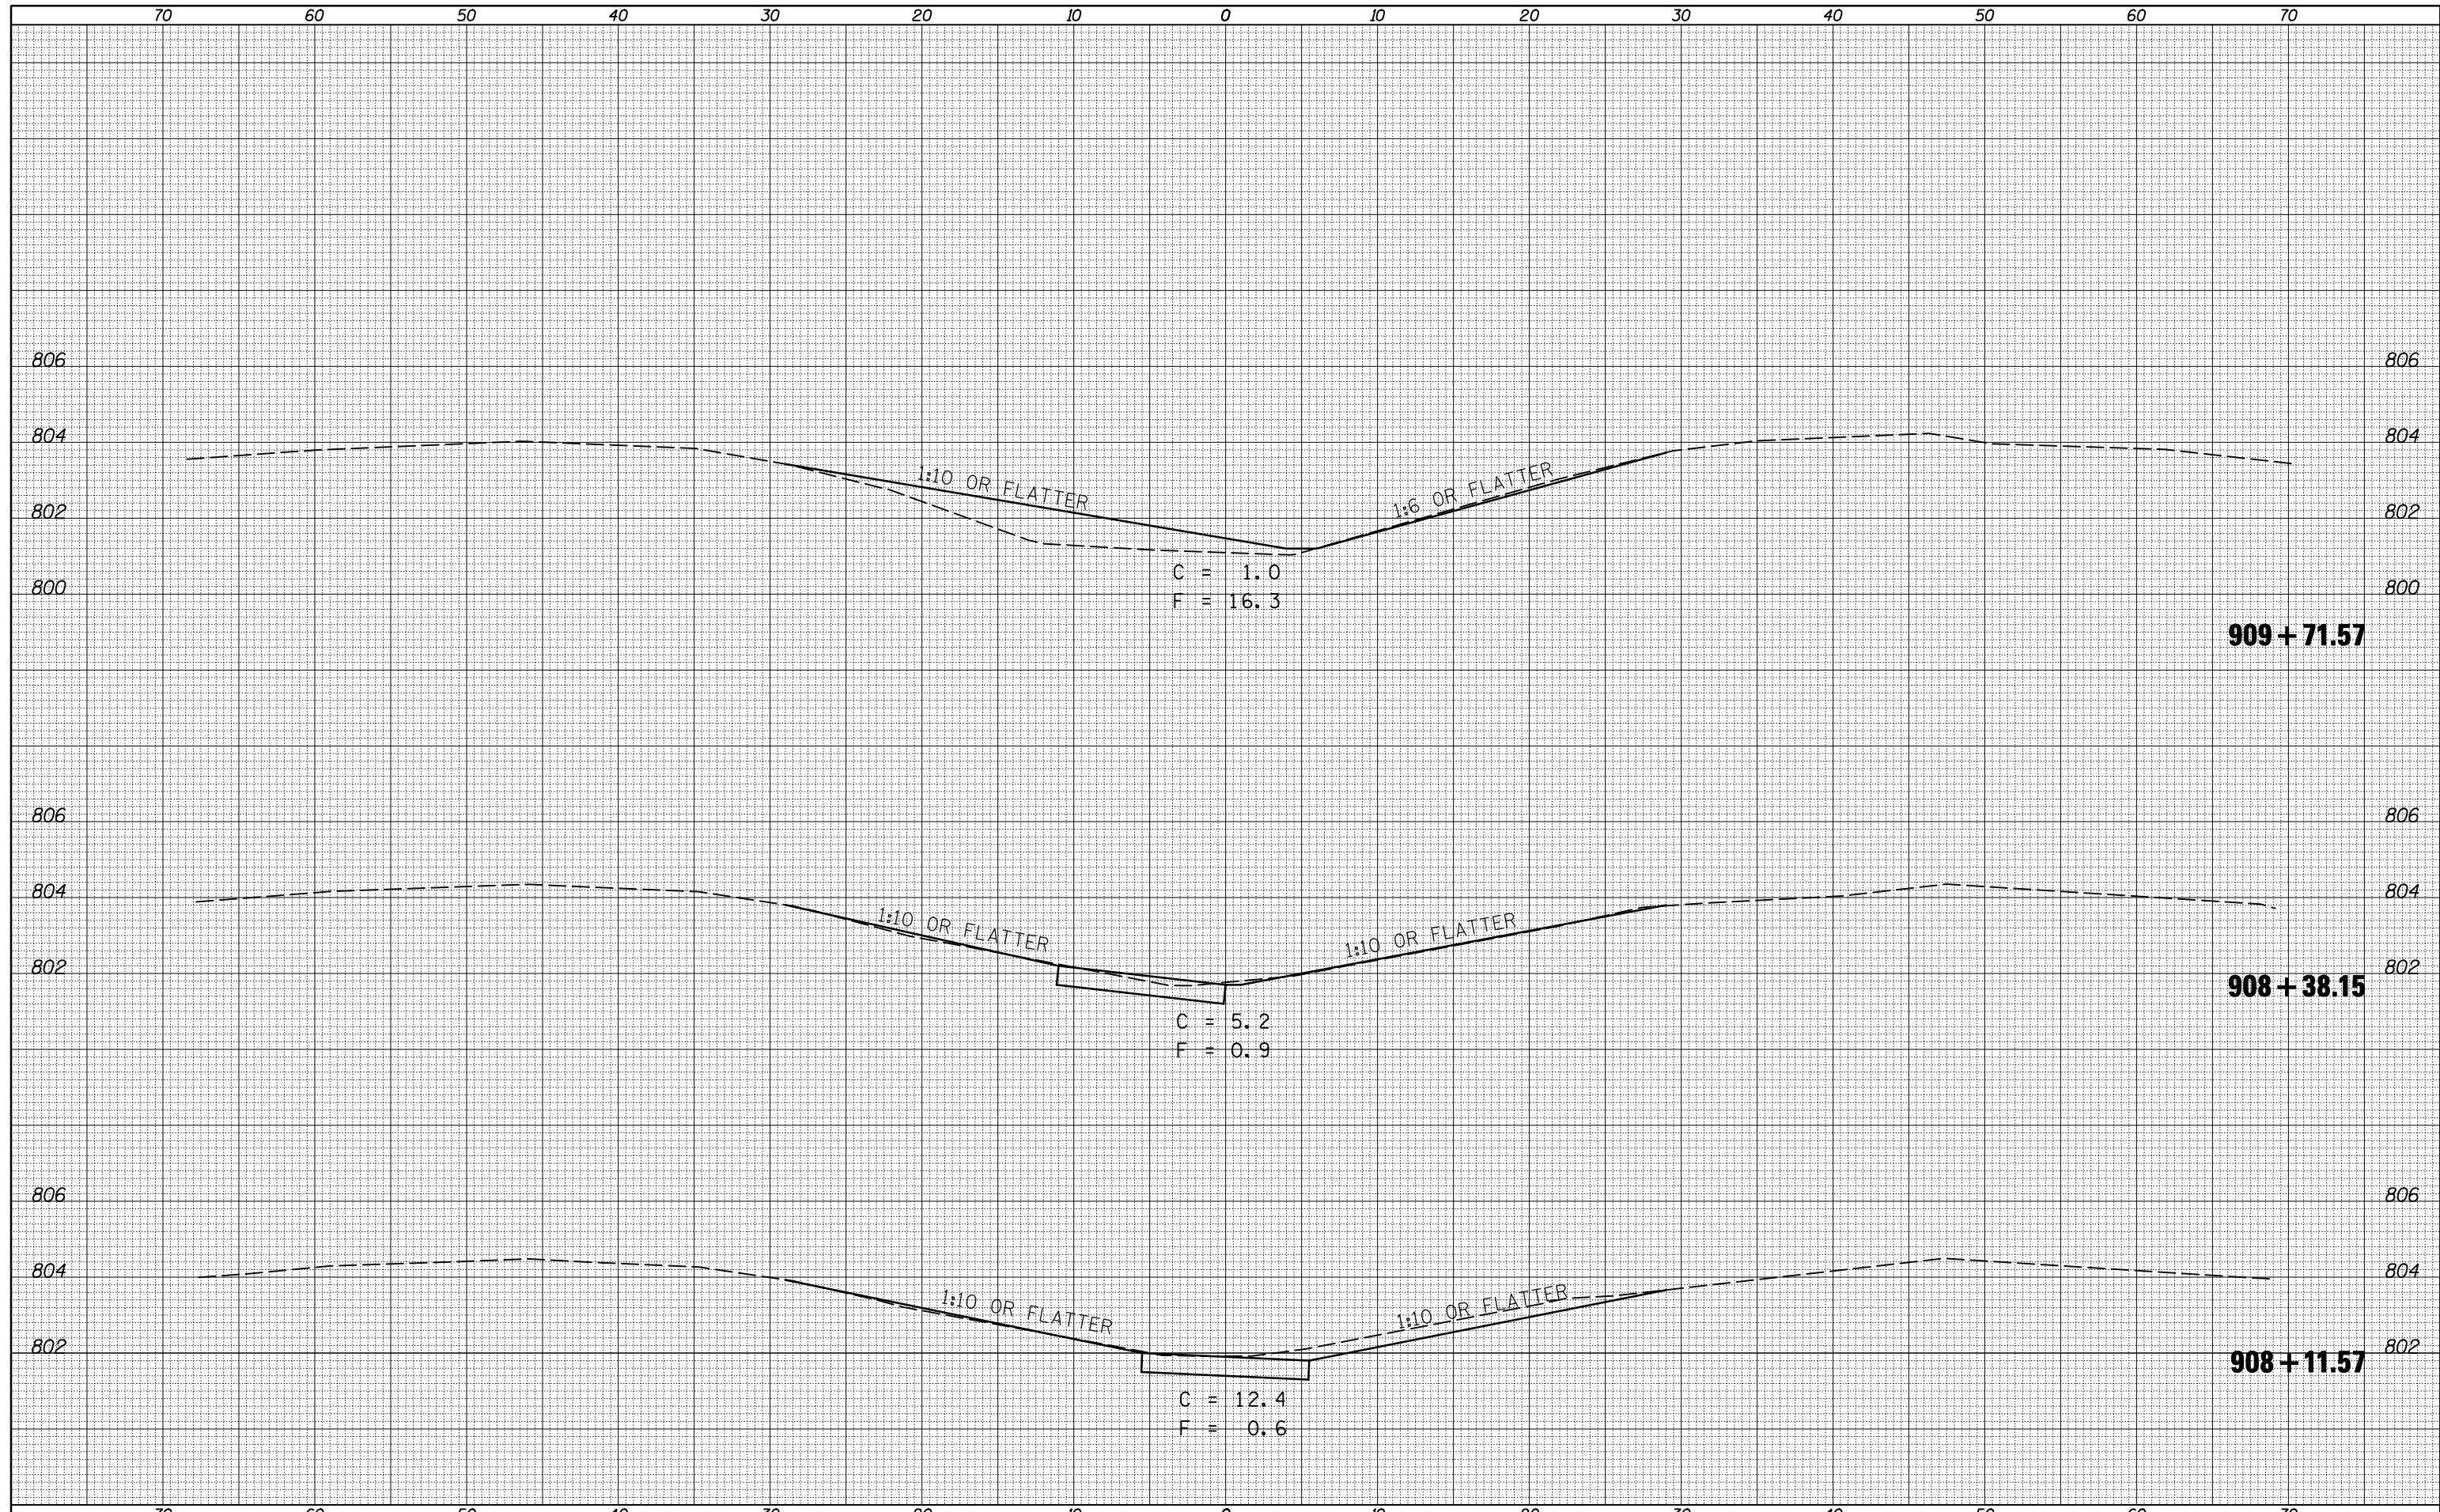

FILE NAME =
 USER NAME = hoganbj
 DRAWN -
 CHECKED -
 DATE - 09/10/10
 PLOT SCALE = 10.0000' / IN.
 PLOT DATE = 10/21/2010

DESIGNED -	BJM	REVISED -	
DRAWN -		REVISED -	
CHECKED -		REVISED -	
DATE -	09/10/10	REVISED -	

**STATE OF ILLINOIS
 DEPARTMENT OF TRANSPORTATION**

EARTHWORK FOR ATTENUATOR BASES AT MEDIAN PIERS
S.N. 057-0123

SCALE: SHEET NO. 2 OF 3 SHEETS STA. 908+11.57 TO STA. 909+71.57

F.A.I. RTE.	SECTION	COUNTY	TOTAL SHEETS	SHEET NO.
74	(57-20(1),21,22)RS-3	McLean	150	109
CONTRACT NO.			70550	
ILLINOIS FED. AID PROJECT				