


|              |          |
|--------------|----------|
| DATE         |          |
| BY           |          |
| FINAL SURVEY | SURVEYED |
| NOTE BOOK    | PLOTTED  |
| NO.          | TEMPLATE |
|              | AREAS    |
|              | CHECKED  |

|                 |          |
|-----------------|----------|
| DATE            |          |
| BY              |          |
| ORIGINAL SURVEY | SURVEYED |
| NOTE BOOK       | PLOTTED  |
| NO.             | TEMPLATE |
|                 | AREAS    |
|                 | CHECKED  |

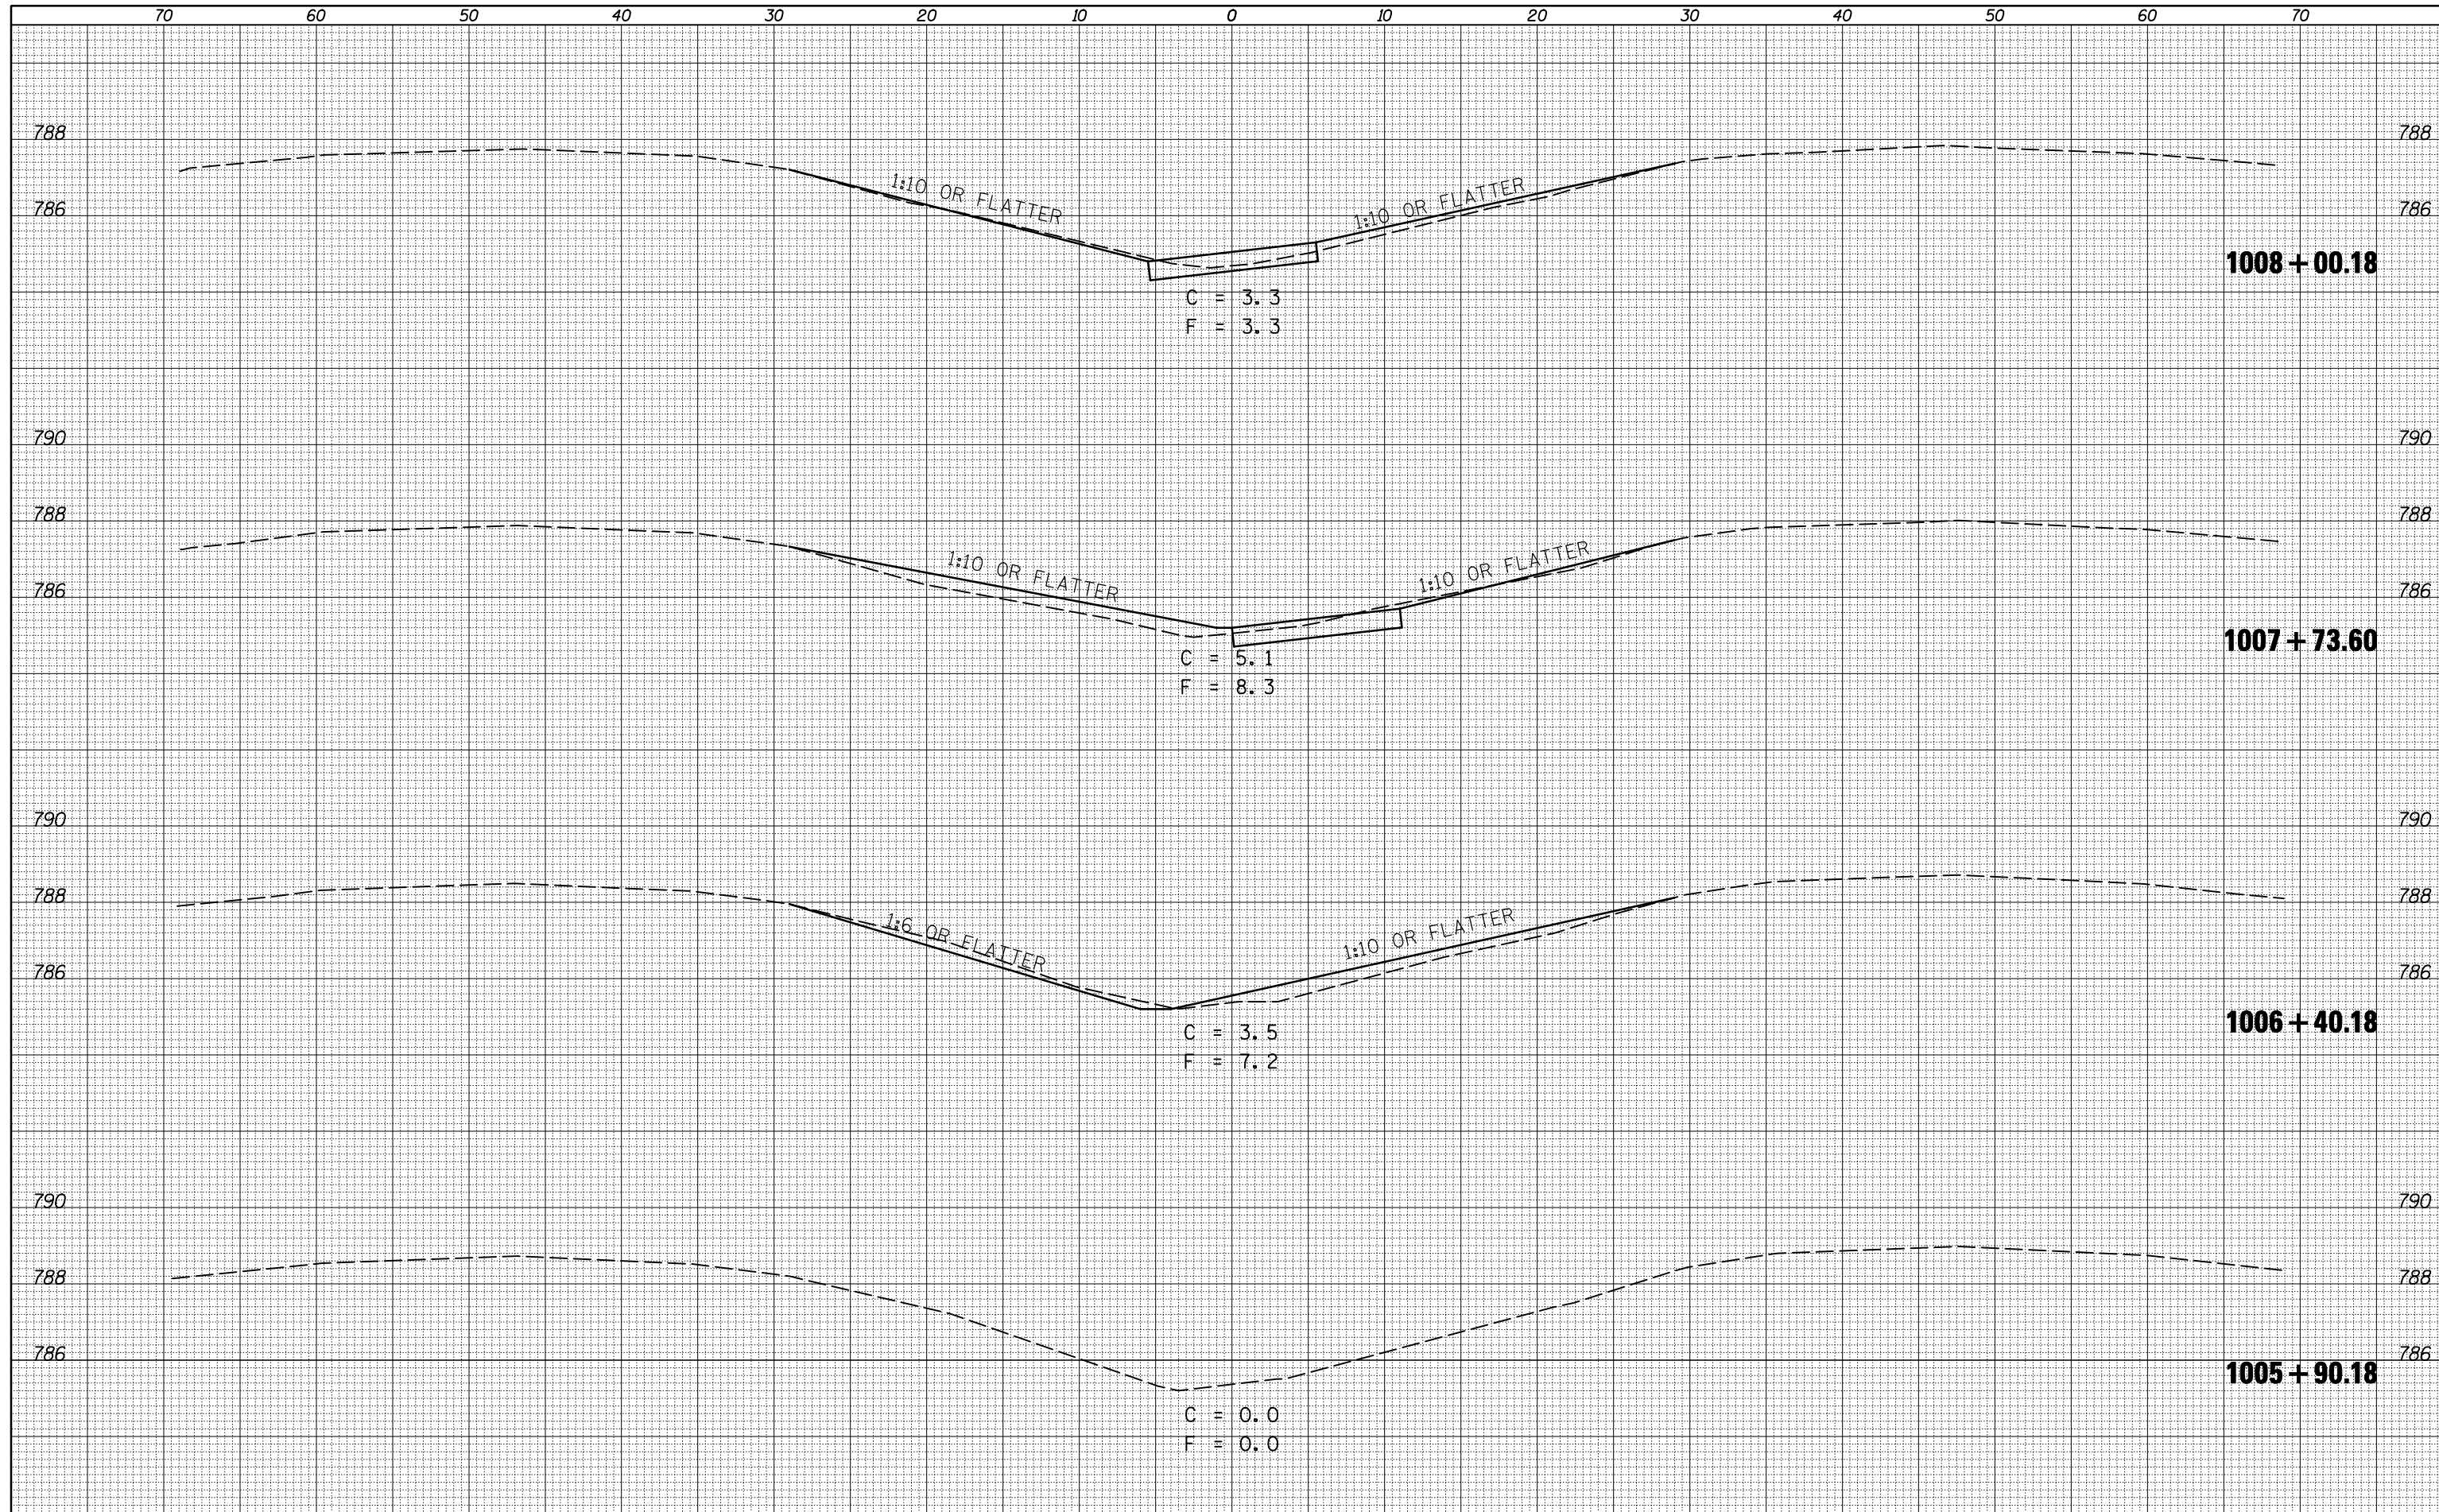

|   |                     |            |          |           |  |   |   |                         |                 |                           |         |        |              |           |
|---|---------------------|------------|----------|-----------|--|---|---|-------------------------|-----------------|---------------------------|---------|--------|--------------|-----------|
| FILE NAME =                                   | USER NAME = hoganbj | DESIGNED - | BJM      | REVISED - |  | <b>STATE OF ILLINOIS</b><br><b>DEPARTMENT OF TRANSPORTATION</b> | <b>EARTHWORK FOR ATTENUATOR BASES AT MEDIAN PIERS</b><br><b>S.N. 057-0124</b> |                         |                 | F.A.I. RTE.               | SECTION | COUNTY | TOTAL SHEETS | SHEET NO. |
| ca:\pwwork\pwwork\hoganbj\d0239505\0570550-sh | xs.0124.dgn         | DRAWN -    |          | REVISED - |  |   | 74  | (57-20(1),21,22)RS-3    | McLean          | 150                       | 111     |        |              |           |
| PLOT SCALE = 10.0000' / IN.                   |                     | CHECKED -  |          | REVISED - |  |   | CONTRACT NO. 70550  |                         |                 | ILLINOIS FED. AID PROJECT |         |        |              |           |
| PLOT DATE = 10/21/2010                        |                     | DATE -     | 09/10/10 | REVISED - |  |   | SCALE:  | SHEET NO. 1 OF 2 SHEETS | STA. 1005+90.18 | TO STA. 1008+00.18        |         |        |              |           |