


DATE	
BY	
SURVEYED	
PLOTTED	
TEMPLATE	
AREAS	
CHECKED	
FINAL SURVEY	
NOTE BOOK	
NO.	

DATE	
BY	
SURVEYED	
PLOTTED	
TEMPLATE	
AREAS	
CHECKED	
ORIGINAL SURVEY	
NOTE BOOK	
NO.	

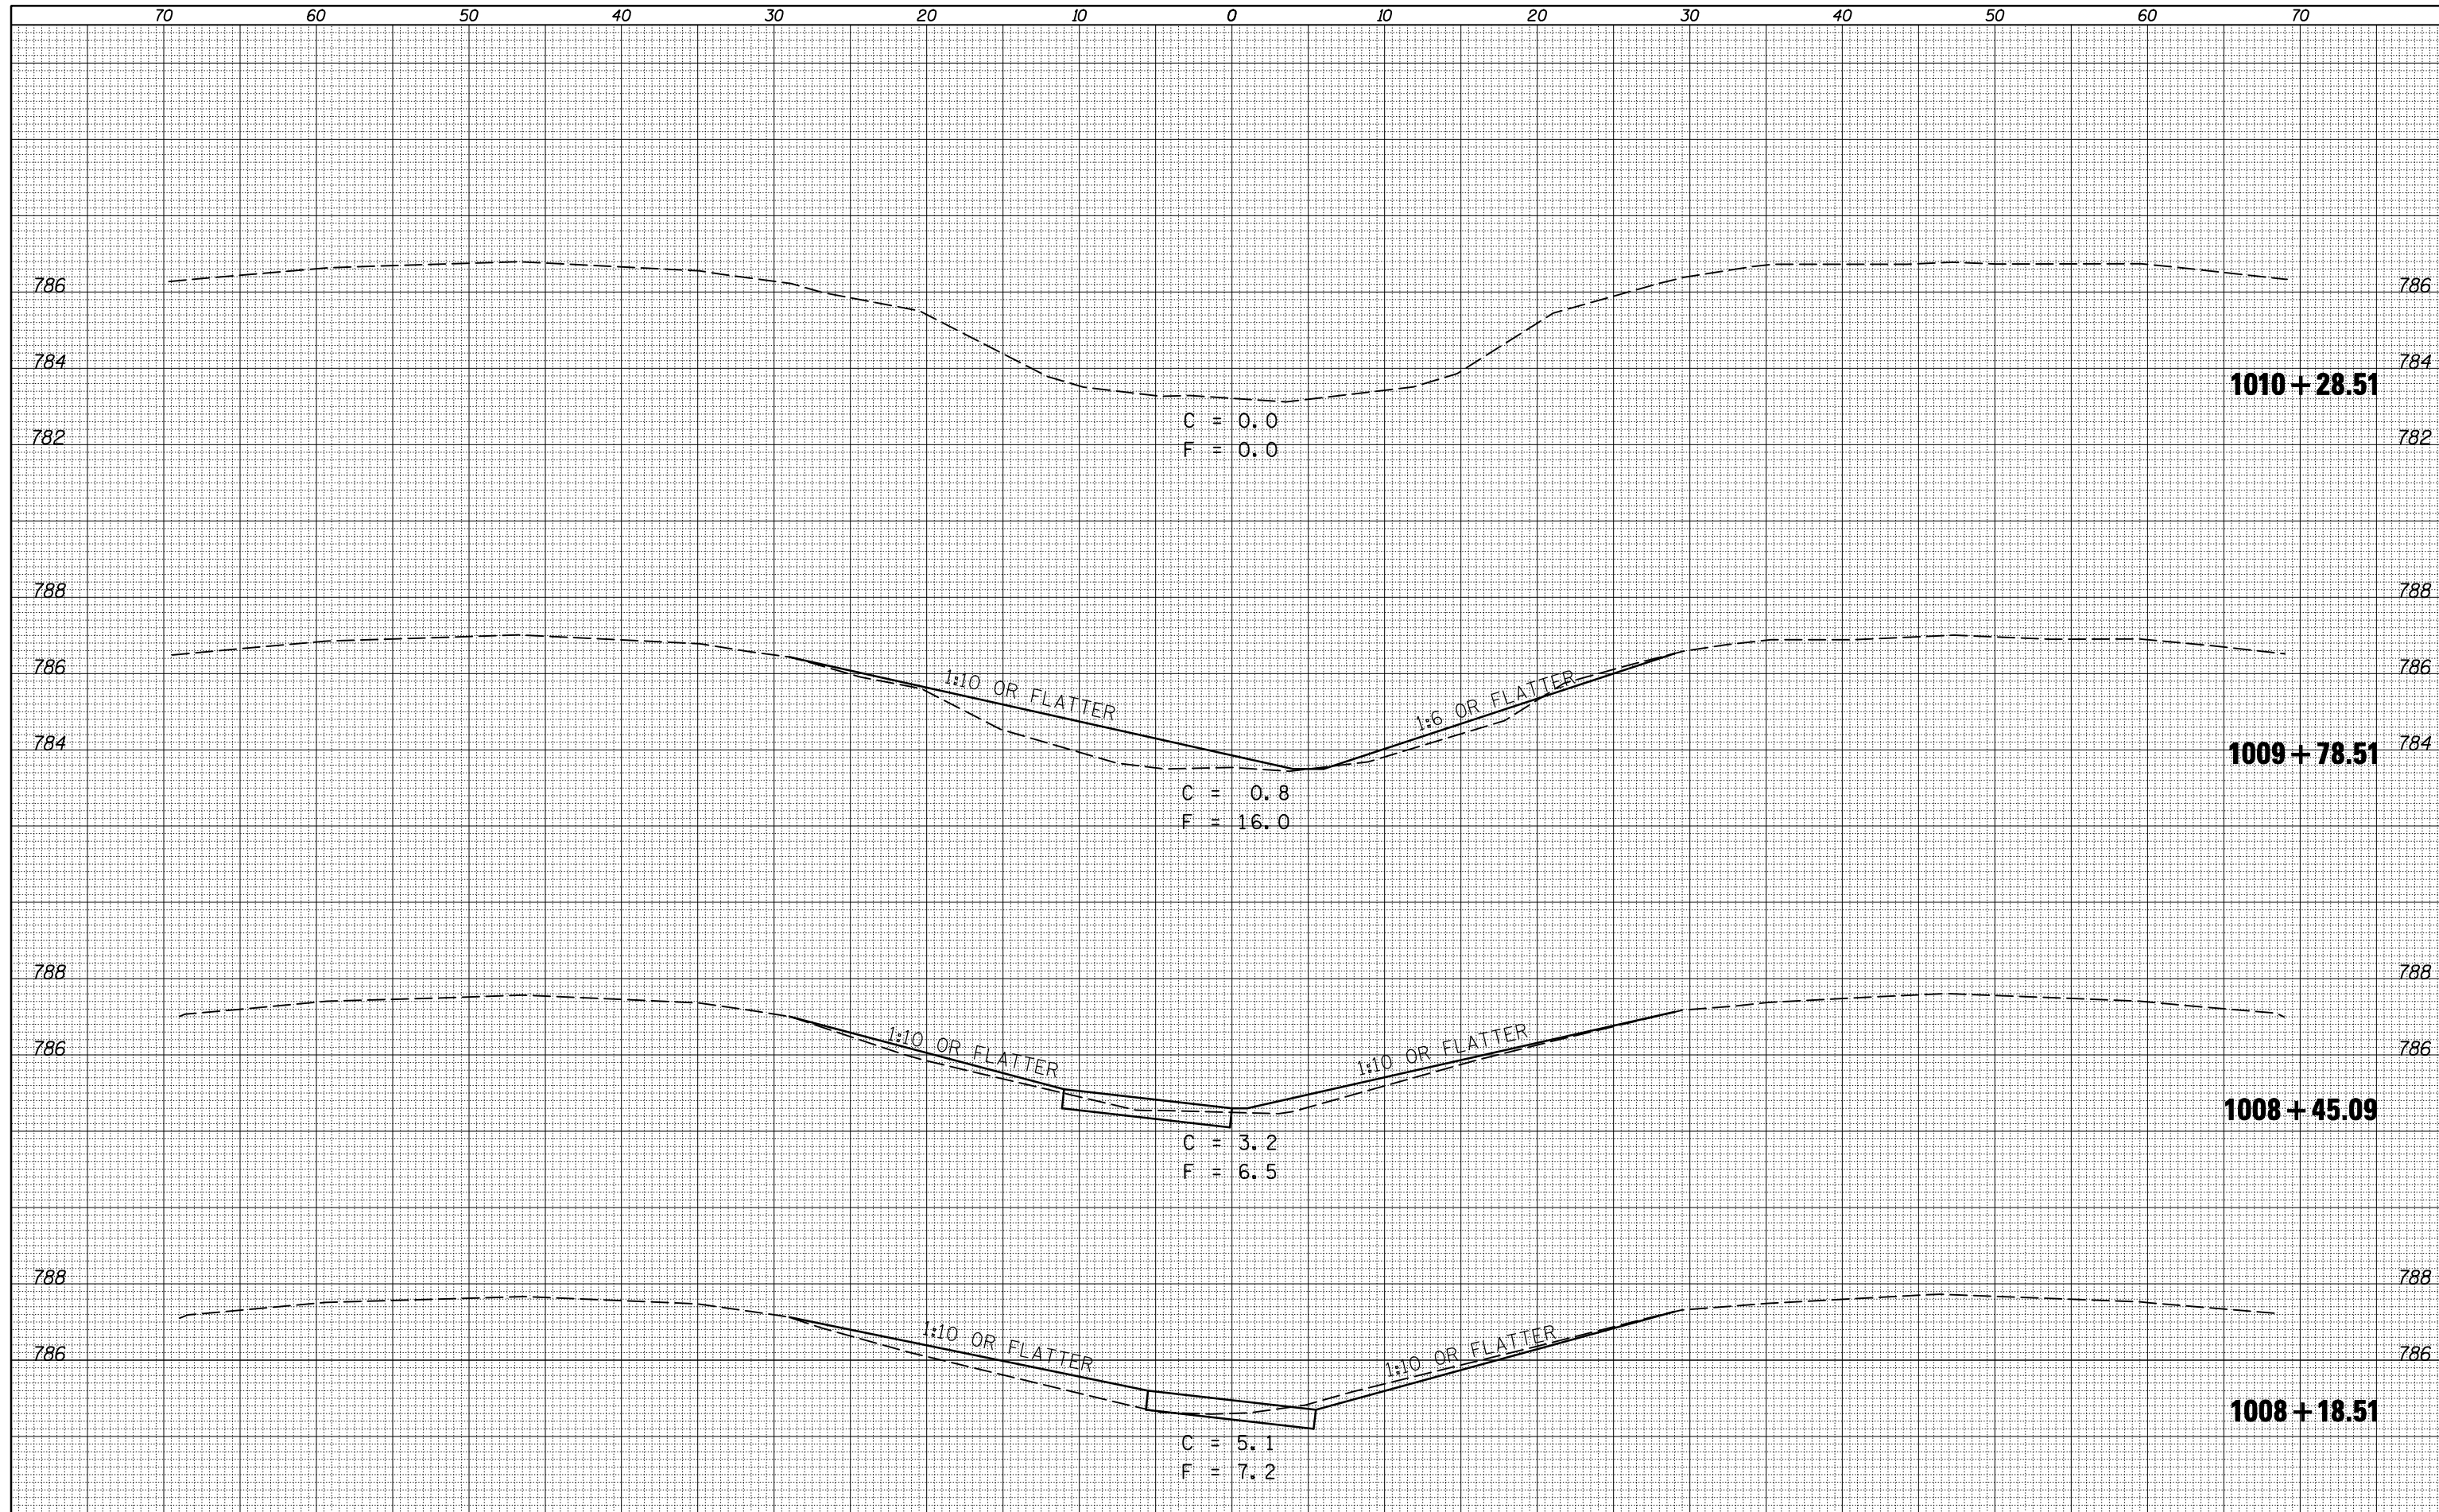

FILE NAME =	USER NAME = hoganbj	DESIGNED -	BJM	REVISED -	
ca:\pw\work\p\dot\hoganbj\d0239505\0570550-sh	xs_0124.dgn	DRAWN -		REVISED -	
	PLOT SCALE = 10.0000' / IN.	CHECKED -		REVISED -	
	PLOT DATE = 10/21/2010	DATE -	09/10/10	REVISED -	

**STATE OF ILLINOIS
DEPARTMENT OF TRANSPORTATION**

EARTHWORK FOR ATTENUATOR BASES AT MEDIAN PIERS
S.N. 057-0124

SCALE: SHEET NO. 2 OF 2 SHEETS STA. 1008+18.57 TO STA. 1010+28.51

F.A.I. RTE.	SECTION	COUNTY	TOTAL SHEETS	SHEET NO.
74	(57-20(1),21,22)RS-3	McLean	150	112
CONTRACT NO. 70550			ILLINOIS FED. AID PROJECT	